


All dimensions to be provided on site  
 Do not scale from the drawing and do not depend on dimensions only  
 Any omissions or discrepancies shall be reported to the architect

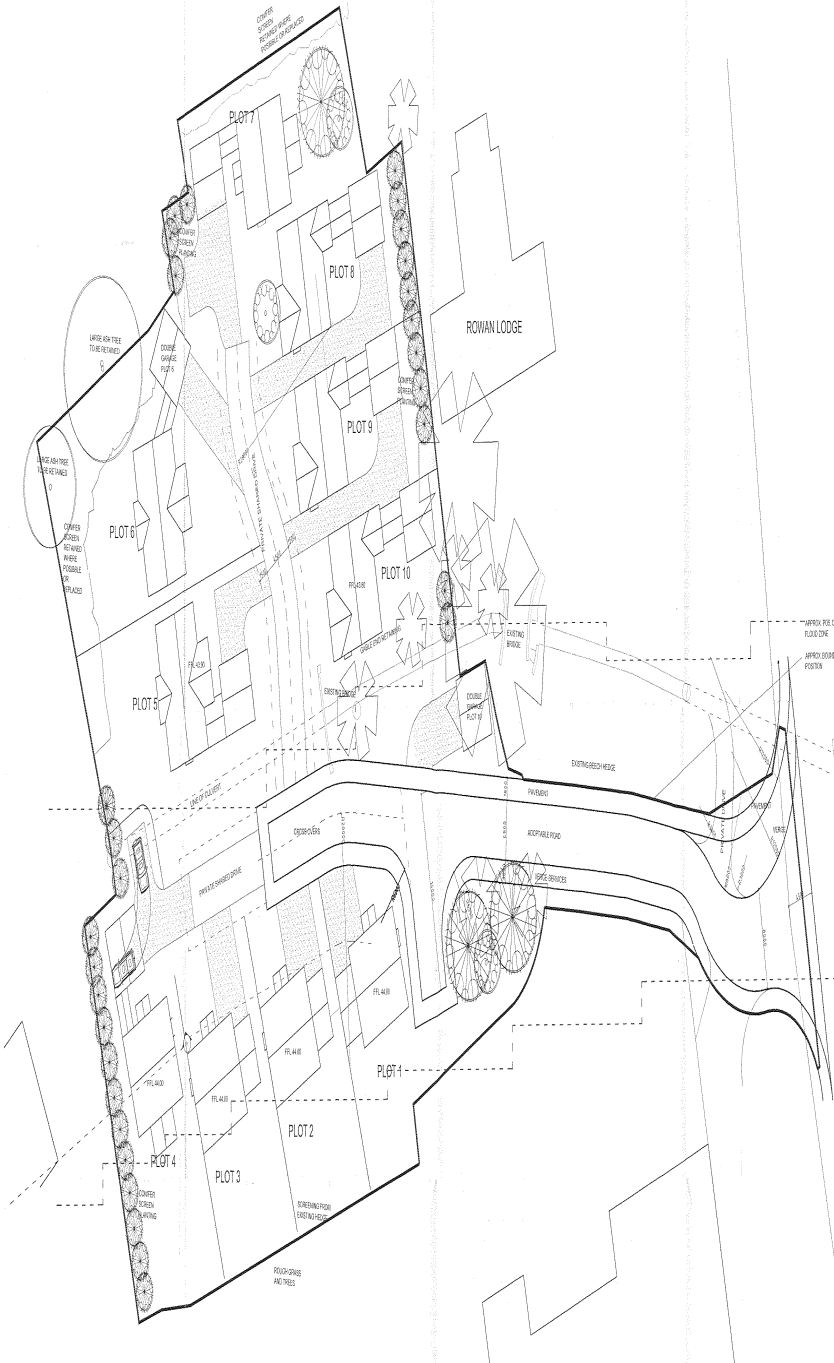

All dimensions to be provided on site  
 Do not scale from the drawing and do not depend on dimensions only  
 Any omissions or discrepancies shall be reported to the architect

06/03/07

	Wynne Court 42, Kingsway Bishop Auckland Co. Durham DL14 7AF	
	Tel: 01282 819766 Fax: 01282 819768 email: info@plan4design.co.uk www.plan4design.co.uk	
	Plan4Design	
	Project: Proposed Housing Development at Willow Bridge Condon Shotton-on-Tees Client: Carbay Developments Ltd	
Drawing: Proposed Site Plan		
Scale: 1:250	Date: Nov 05	Drawn: MB
Plot No: 166	Cont No: 01	Rev No: 8