


0523/040

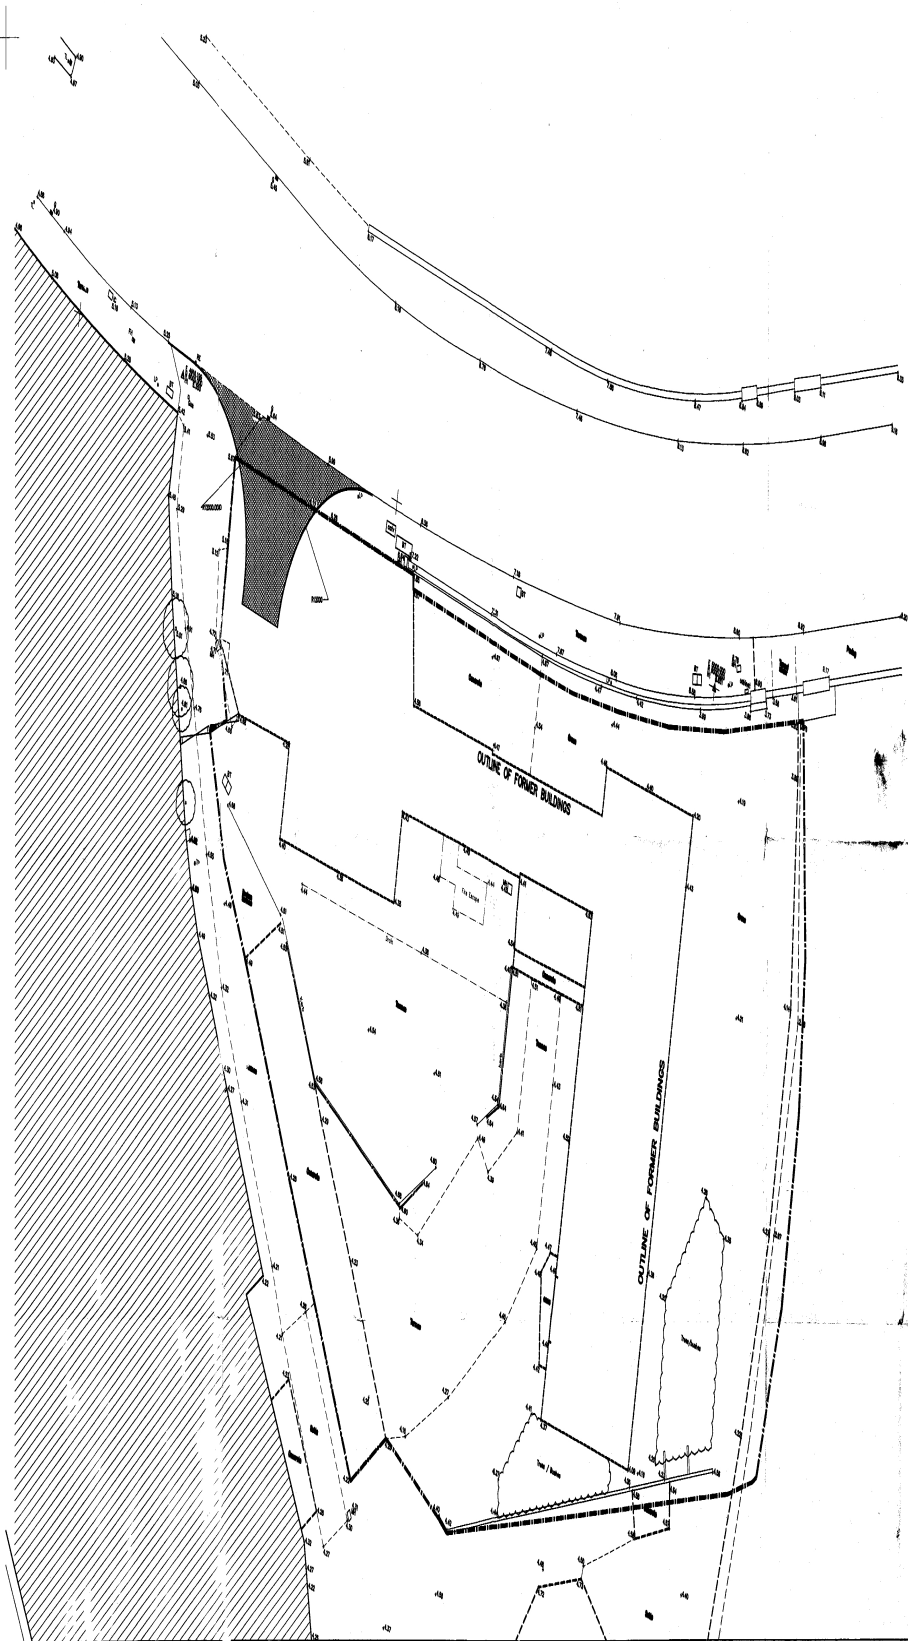

06/07/07

STATE GOVERNMENT
PLANNING
- 8 MAR 2008
DATE RECEIVED

1. CONSULT THE DRAWING FOR ALL NOTES AND SPECIFICATIONS.
2. CONSULT THE DRAWING FOR ALL NOTES AND SPECIFICATIONS.
3. CONSULT THE DRAWING FOR ALL NOTES AND SPECIFICATIONS.
4. CONSULT THE DRAWING FOR ALL NOTES AND SPECIFICATIONS.
5. CONSULT THE DRAWING FOR ALL NOTES AND SPECIFICATIONS.



PROJECT:
THE MANDALE GROUP
STUDENT ACCOMMODATION
BRIDGE ROAD

DRAWING:
SITE PLAN

Elmer Lester / Gerard McInerney
Chartered Architects
Rexdale Mill Hill, Tel: 703 940

SCALE: 1:500
PROJECT START DATE: 1/2006
LAST PLOTTED: 1/2008
DRAWING NO: