





06/0843/-3

STOCKTON BOROUGH COUNCIL
PLANNING
21 MAR 2006
DATE RECEIVED


Mr M. Iqbal
Close Paddock
Site Location Plan
Scale 1:1250

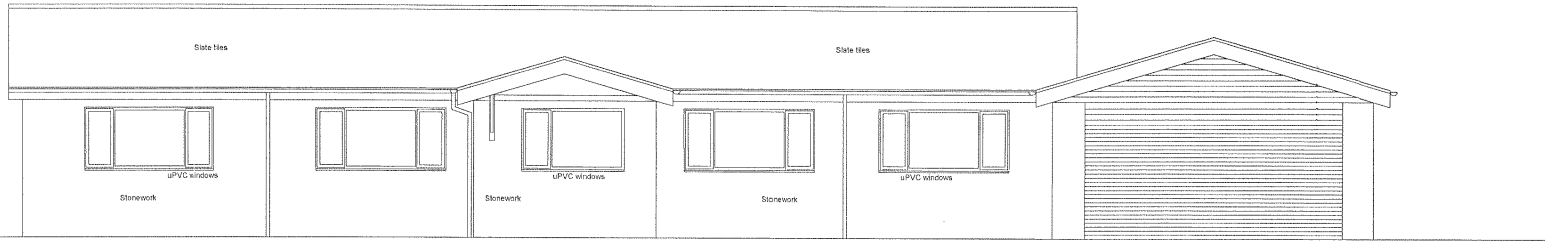


Front Elevation

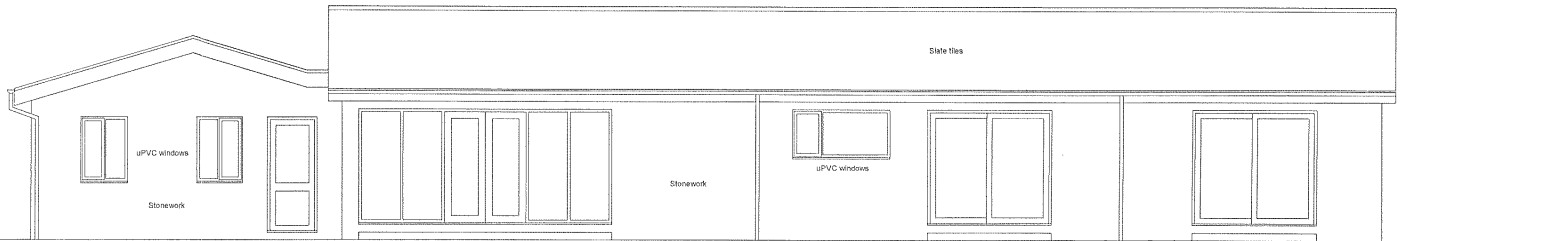

Rear Elevation

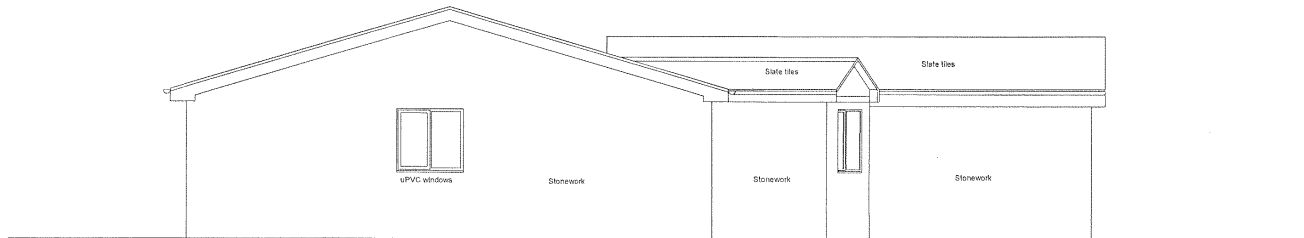

Side Elevation

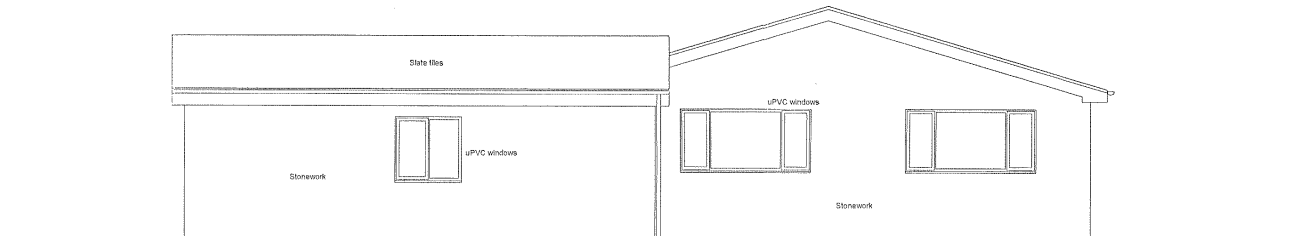

Side Elevation

NOTES

Do not scale off this drawing
Work to figured dimensions
and any discrepancy to be
reported to the Architect.
Refer to larger scale
drawings where available.

06/0843/FUL
21 MAR 2008
DATE RECEIVED

06/0843/03

PROJECT TITLE
Extension & Alterations to
Close Paddock
Ingleby Barwick

PROJECT No
100/MI

SCALE
1:50


DRAWING NAME
Existing Elevations

DWG No
003

REV No

NOTES

Do not scale off this drawing.
Work to figured dimensions
and any discrepancy to be
reported to the Architect.
Refer to larger scale
drawings where available.

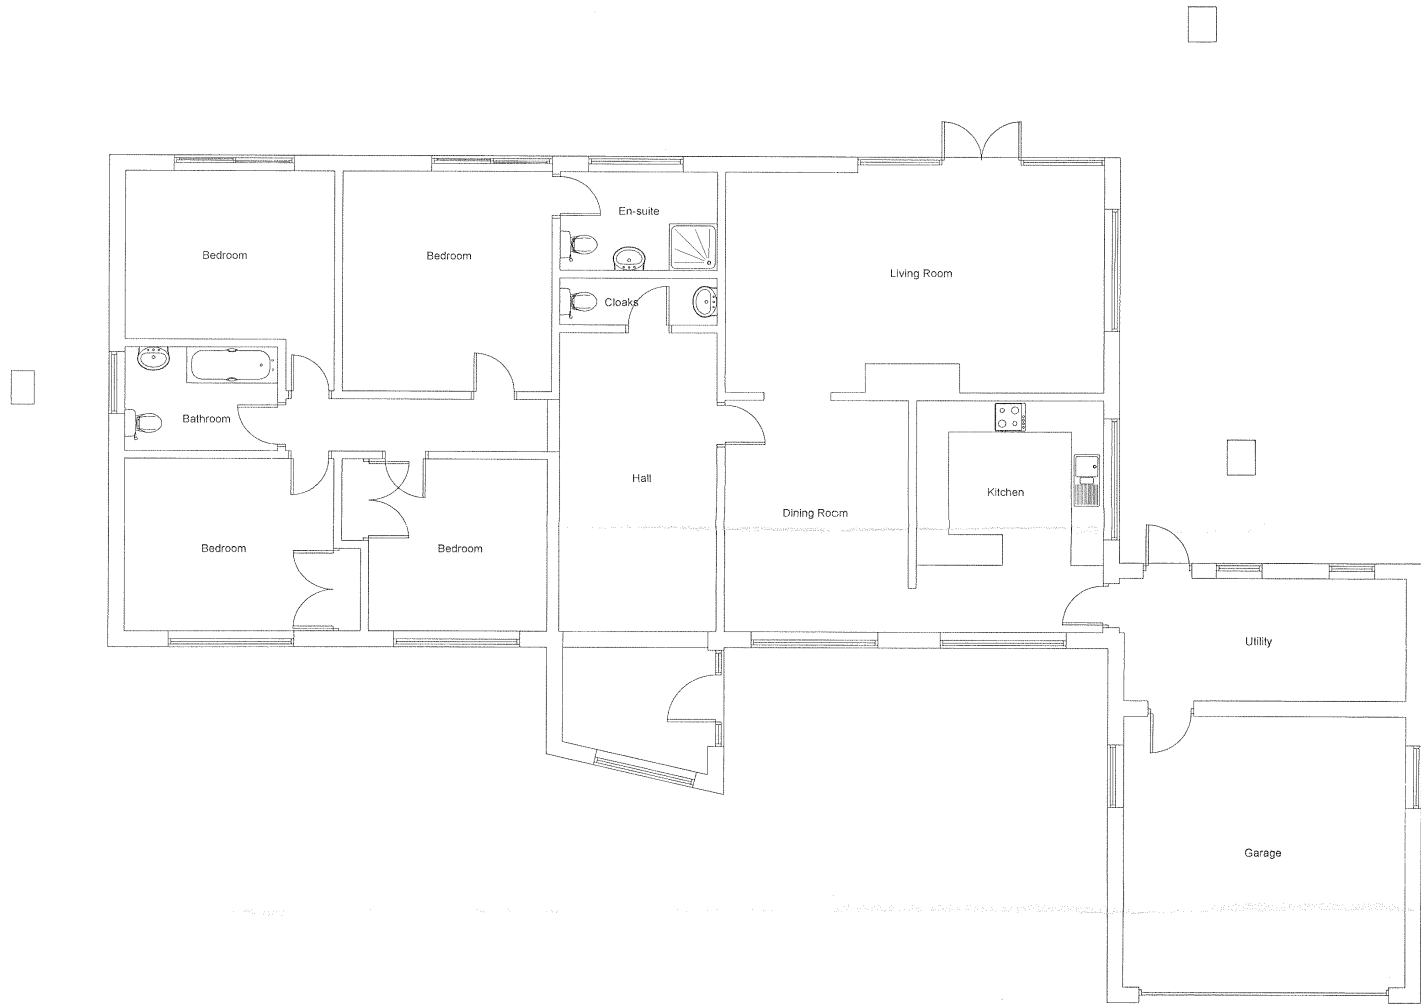

STOCK/ORDERED/ISSUED/RECEIVED
DATE RECEIVED
21 MAR 2016

06/0843/

PROJECT TITLE
Extension & Alterations to
Close Paddock
Ingleby Barwick

PROJECT No
100/MI


SCALE
1:50

DRAWING NAME
Existing Plan


DWG No
002

REV No


06/0843/FUL CLOSE PADDOCK - EXISTING LAYOUT

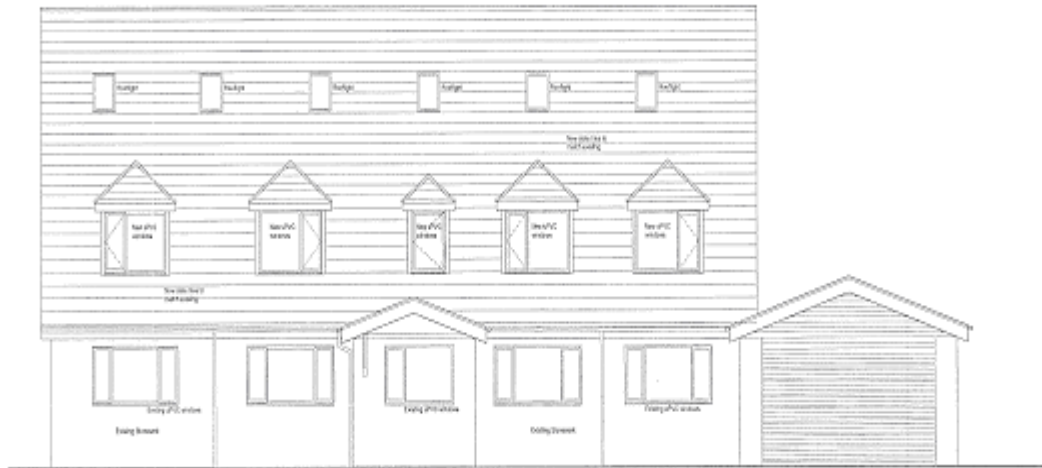


ORIGINAL PROPOSED FRONT ELEVATION

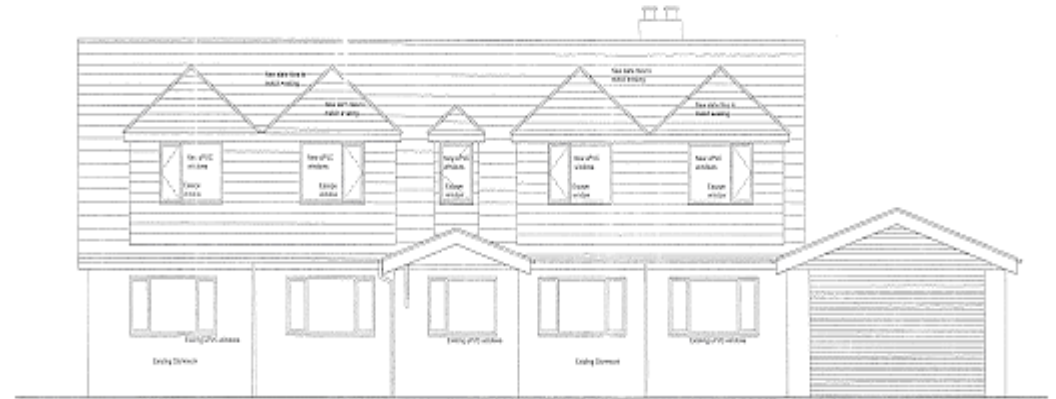

REVISED PROPOSED FRONT ELEVATION

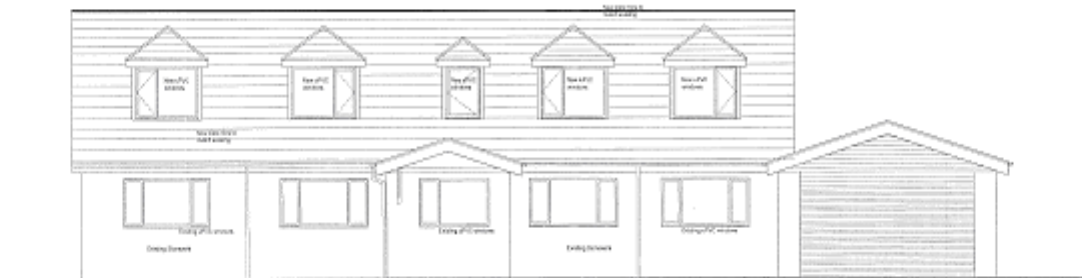

SUGGESTED FRONT ELEVATION

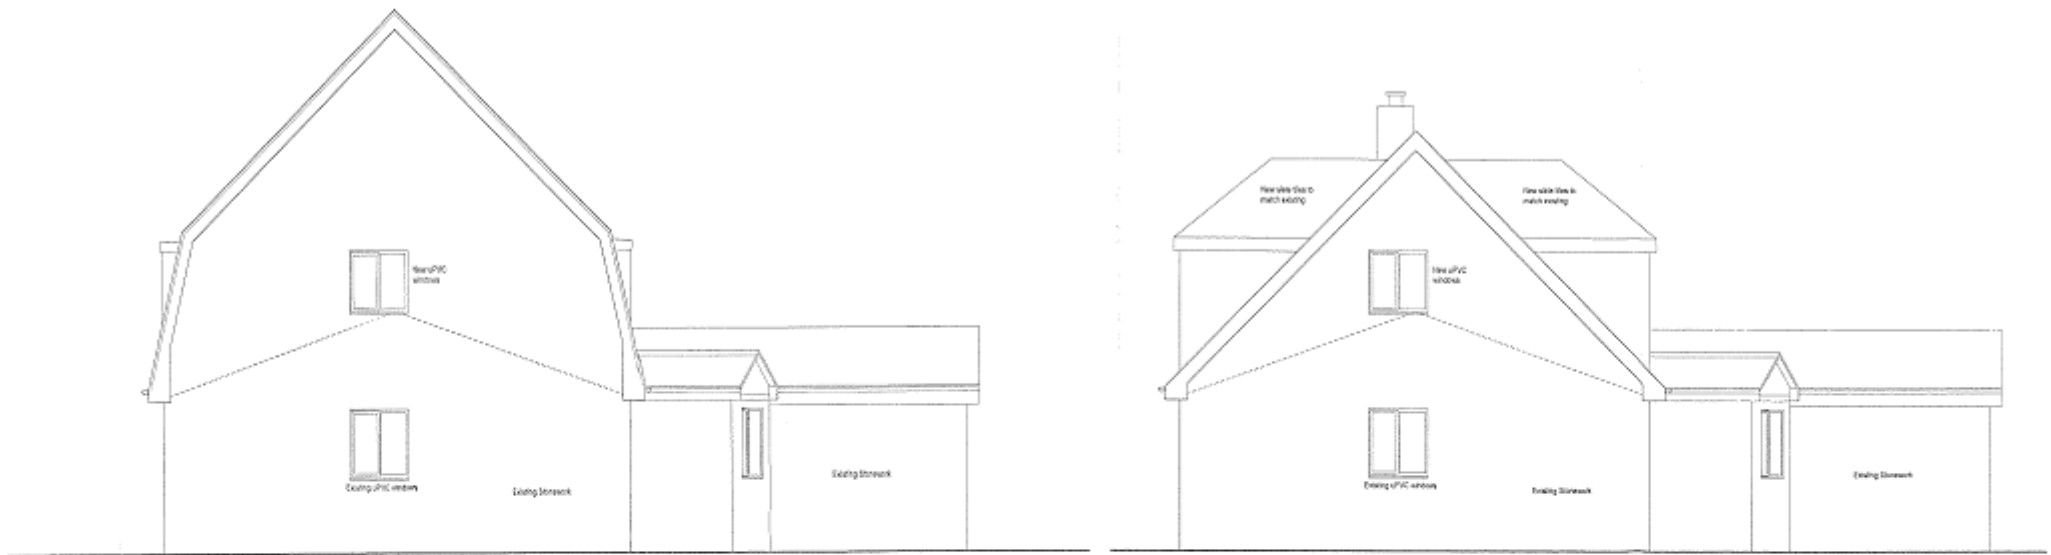


ORIGINAL PROPOSED SIDE ELEVATION

REVISED PROPOSED SIDE ELEVATION




SUGGESTED SIDE ELEVATION


6/0843/FUL CLOSE PADDOCK – SIDE ELEVATIONS

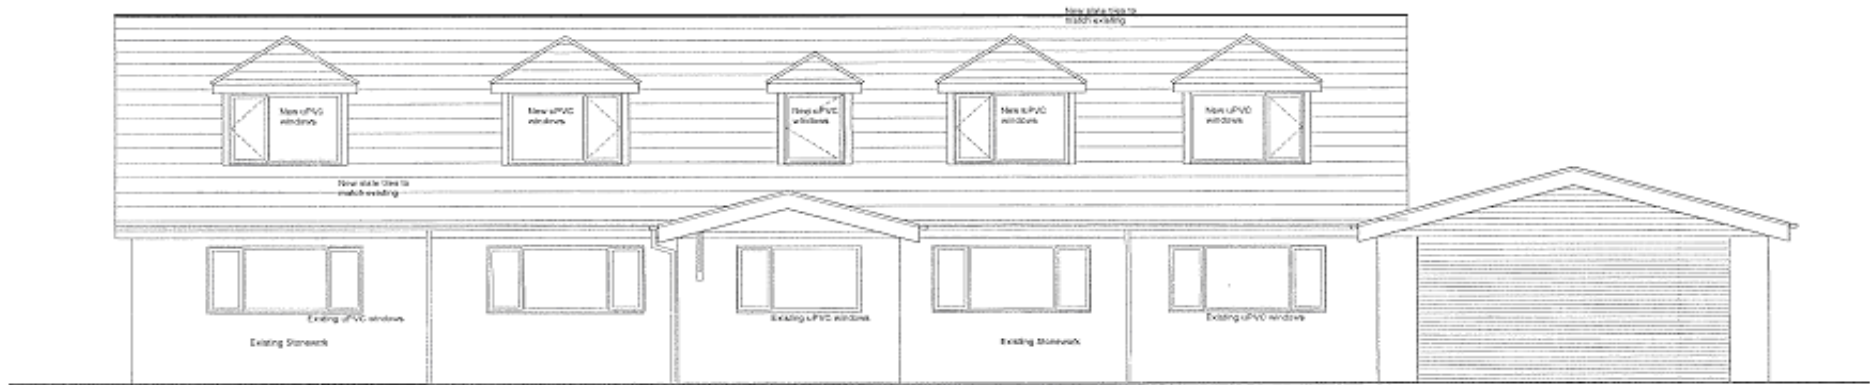

FRONT ELEVATION

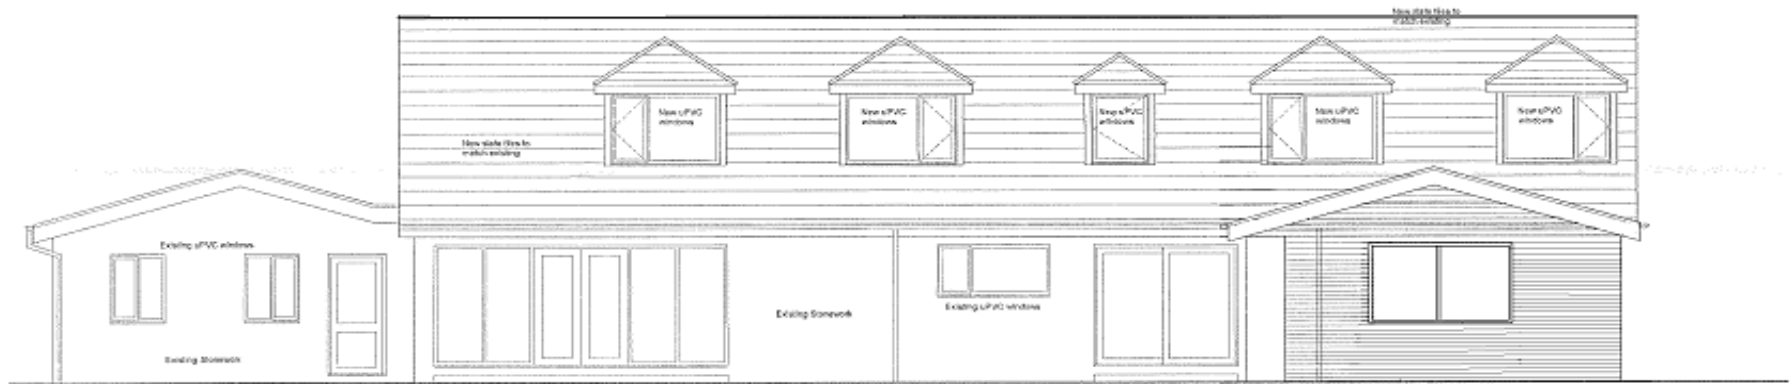

REAR ELEVATION

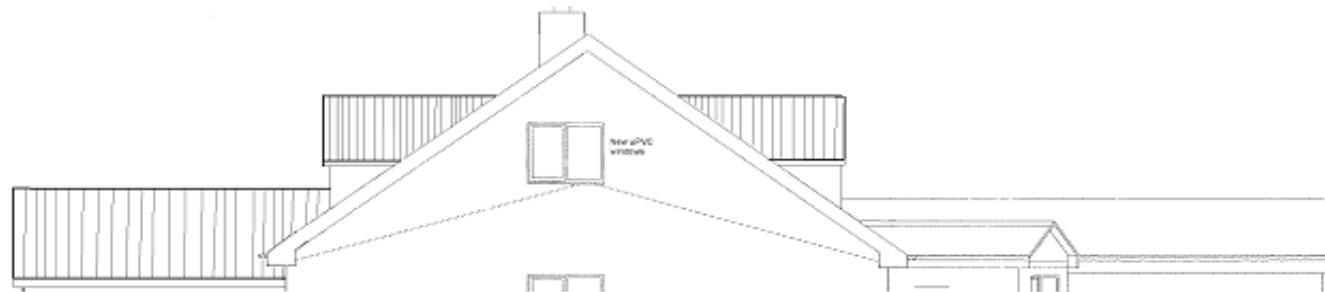

SIDE ELEVATION