

IR

TITLE NUMBER
CE164148


STOCKTON-ON-TEES

ORDNANCE SURVEY MAP REFERENCE:


NZ45148W

SCALE 1:1250

ORDNANCE SURVEY MAP REFERENCE: NZ45148W SCALE 1:1250
 CROWN COPYRIGHT, Produced by H.M.L.E. Further reproduction in whole or in part is prohibited without the prior written permission of Ordnance Survey. Licence Number GD 272728
 Copyright

 

SBC 0001

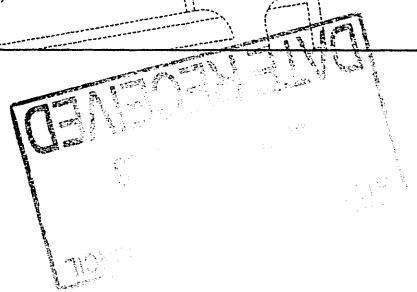



TITLE NUMBER
CE164148



STOCKTON-ON-TEES

ORDNANCE SURVEY MAP REFERENCE: NZ45143W

SCALE 1:1250

©CROWN COPYRIGHT, Produced by HM Land Registry. Further reproduction in whole or in part is prohibited without the prior written permission of Ordnance Survey. Licence Number GD 272728.

Boundary of Green Wedge


The Site

Proposed extension to
EN 14c

Recreation by S.B.C.

CE174237

EN 14c Site of Nature
Conservation Importance

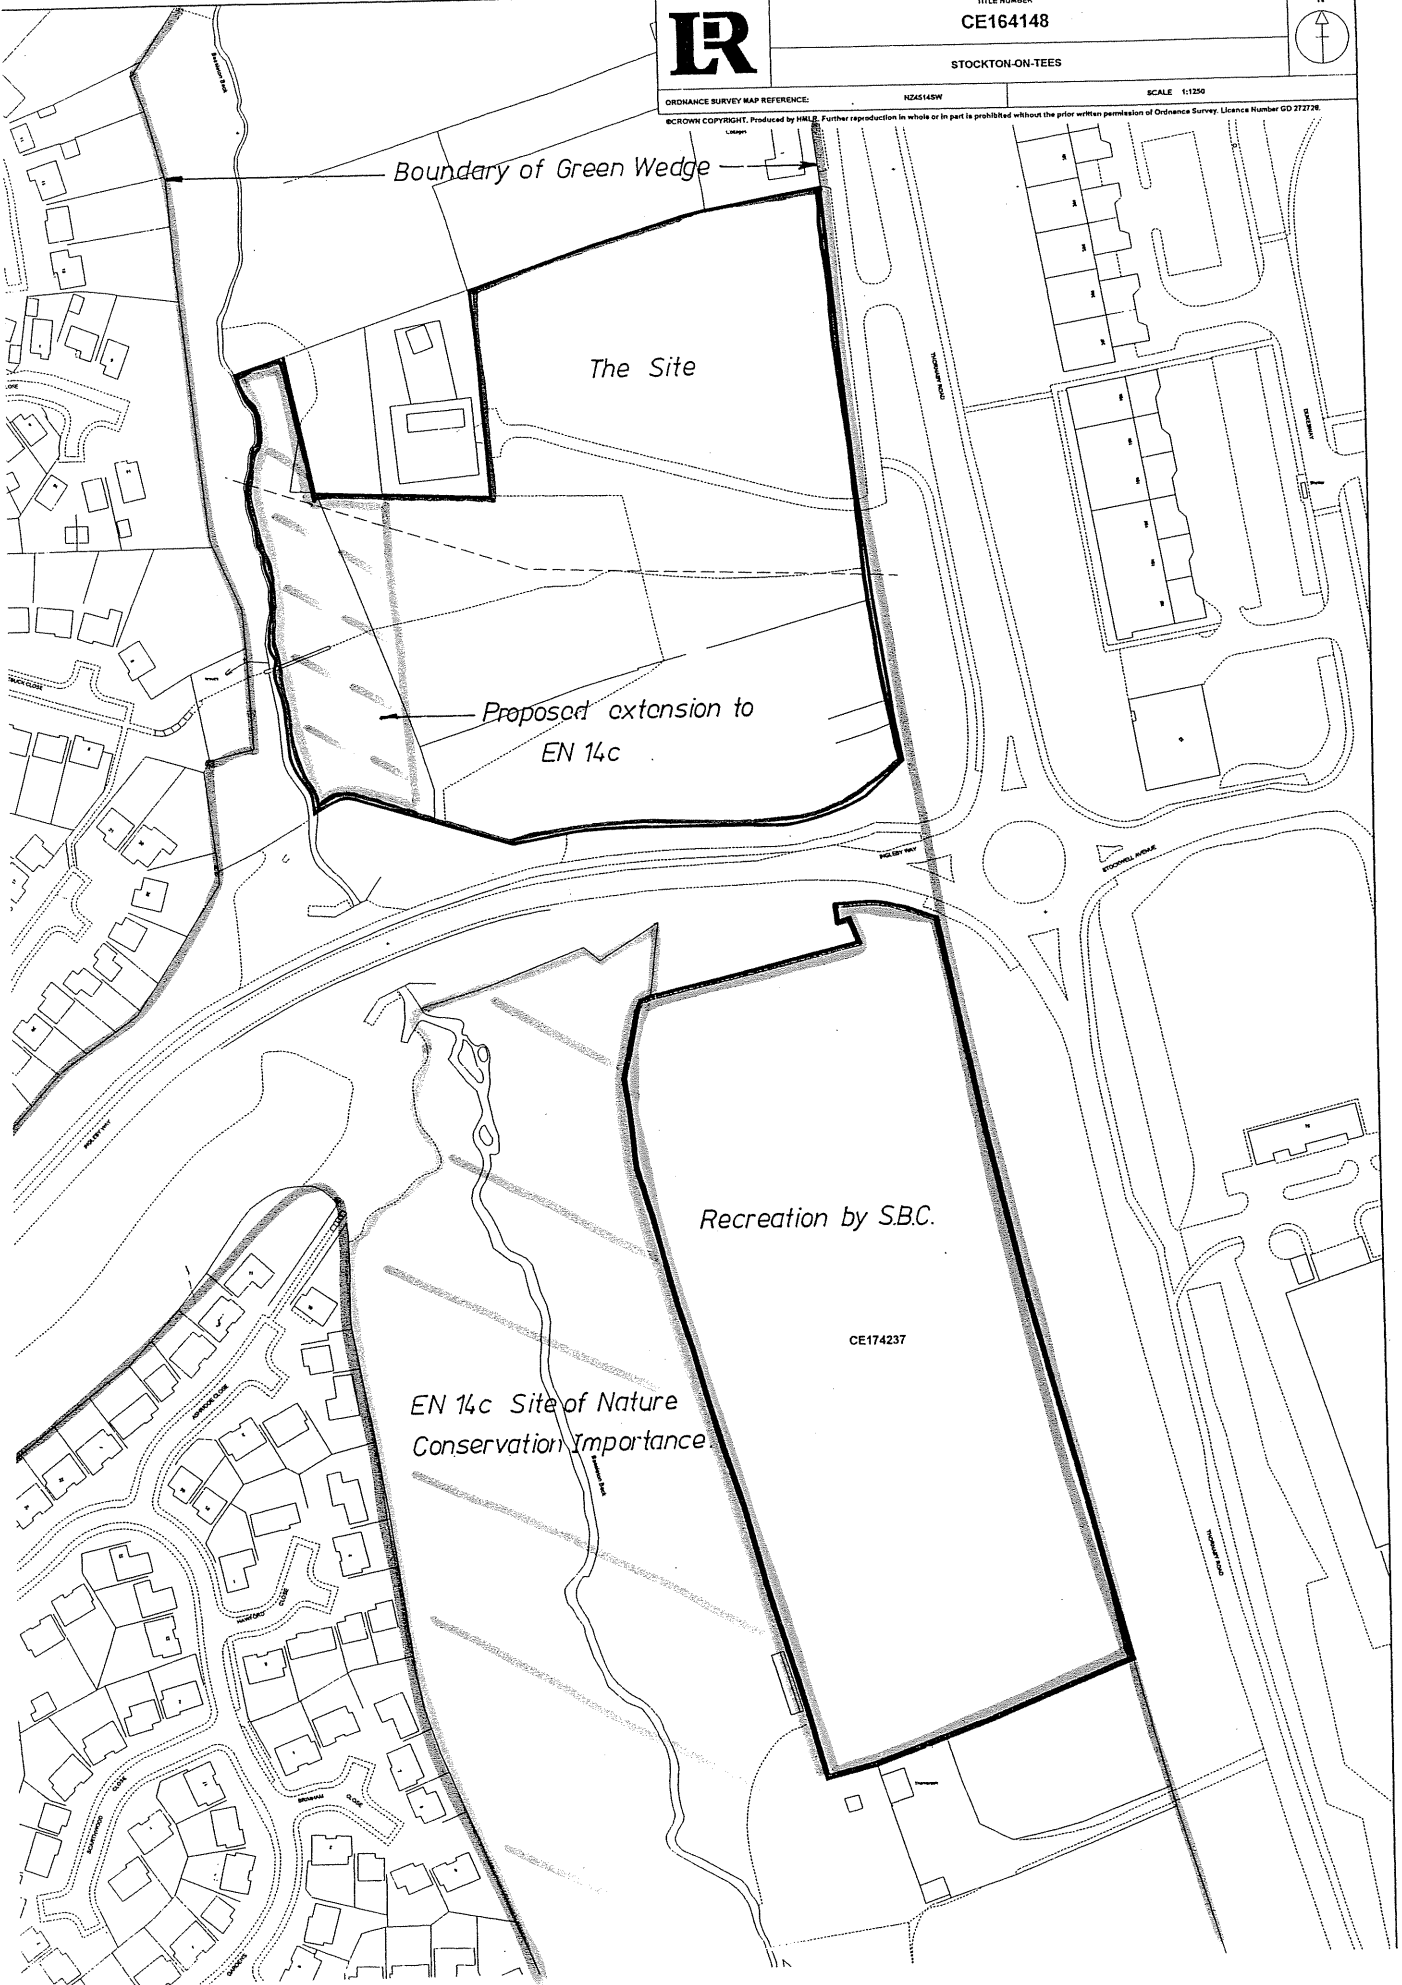

CS/10371



A. Knorr, 644/10371



Proposed Site Development -
Thornaby Road,
Thornaby-on-Tees.


Proposed Site Plan

Scale 1:500


May 2004

002. A.

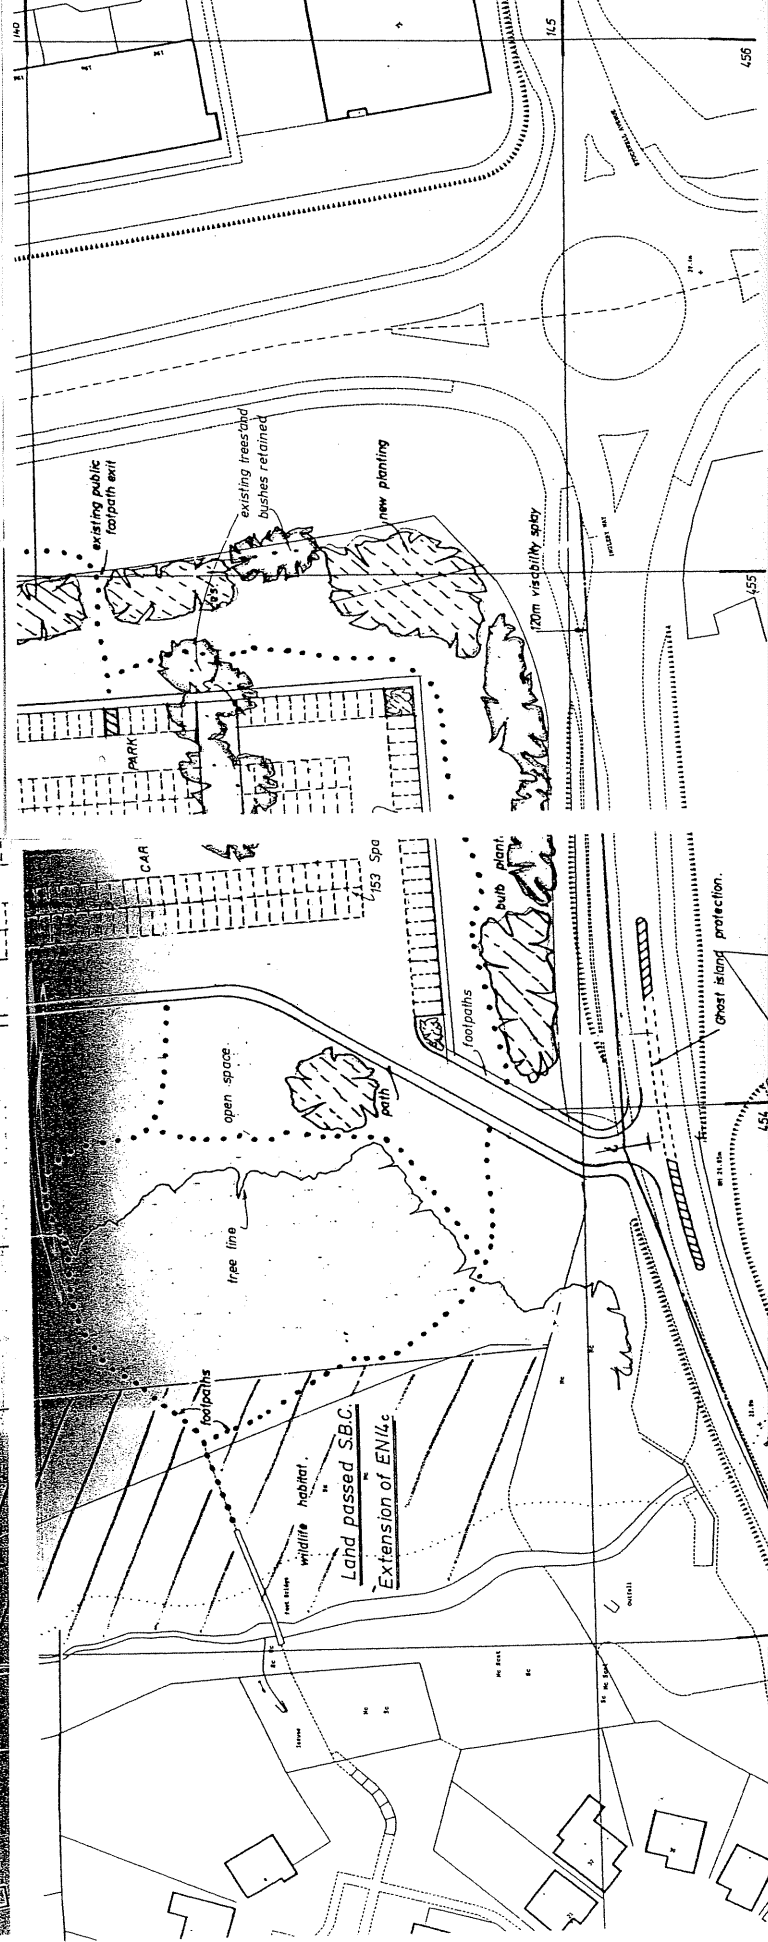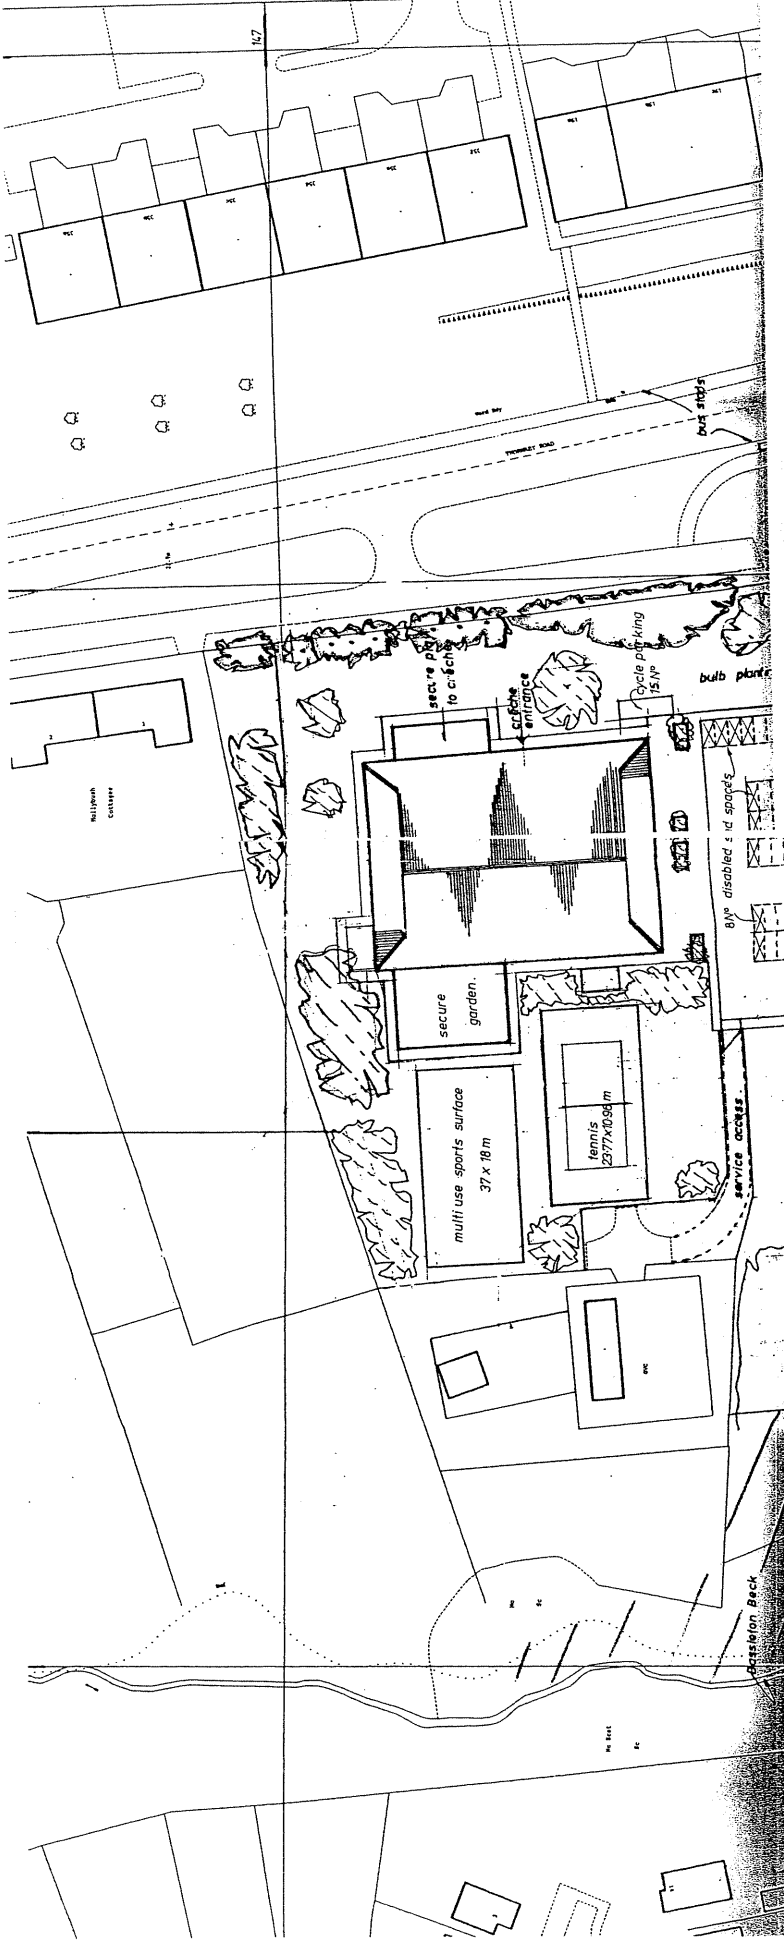


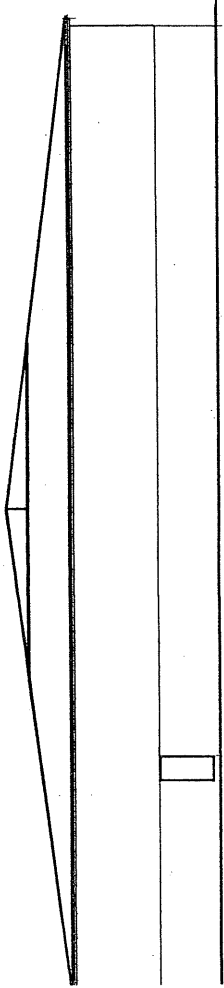


North.

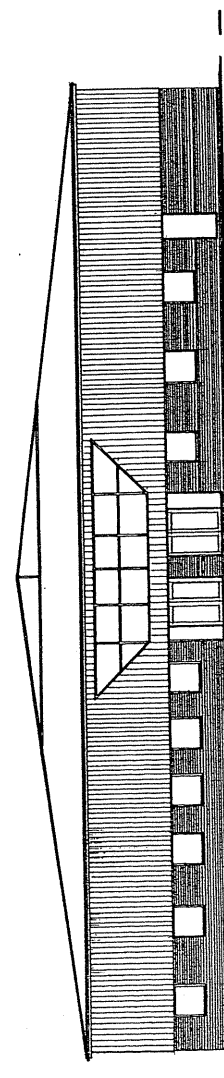

South.

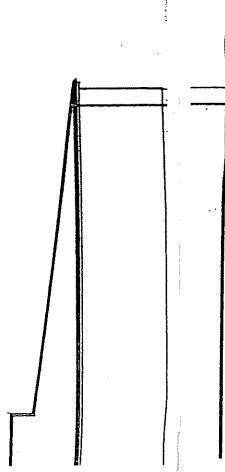

East.

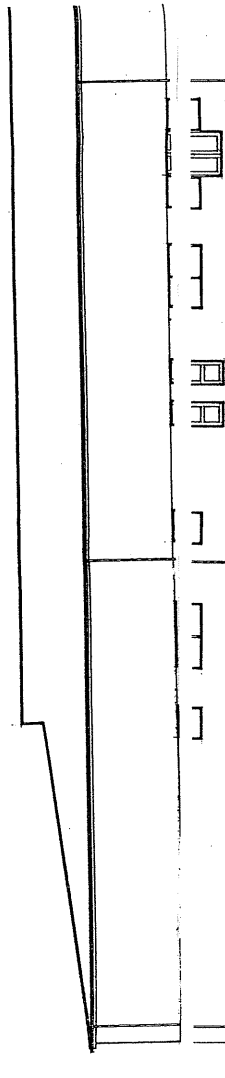

West.


DATE RECEIVED

03/10/21

Proposed Site Development :-
 Corner of Thornaby Road and
 Ingley Way.

Elevations
 Scale 1:100
 April 05


006/

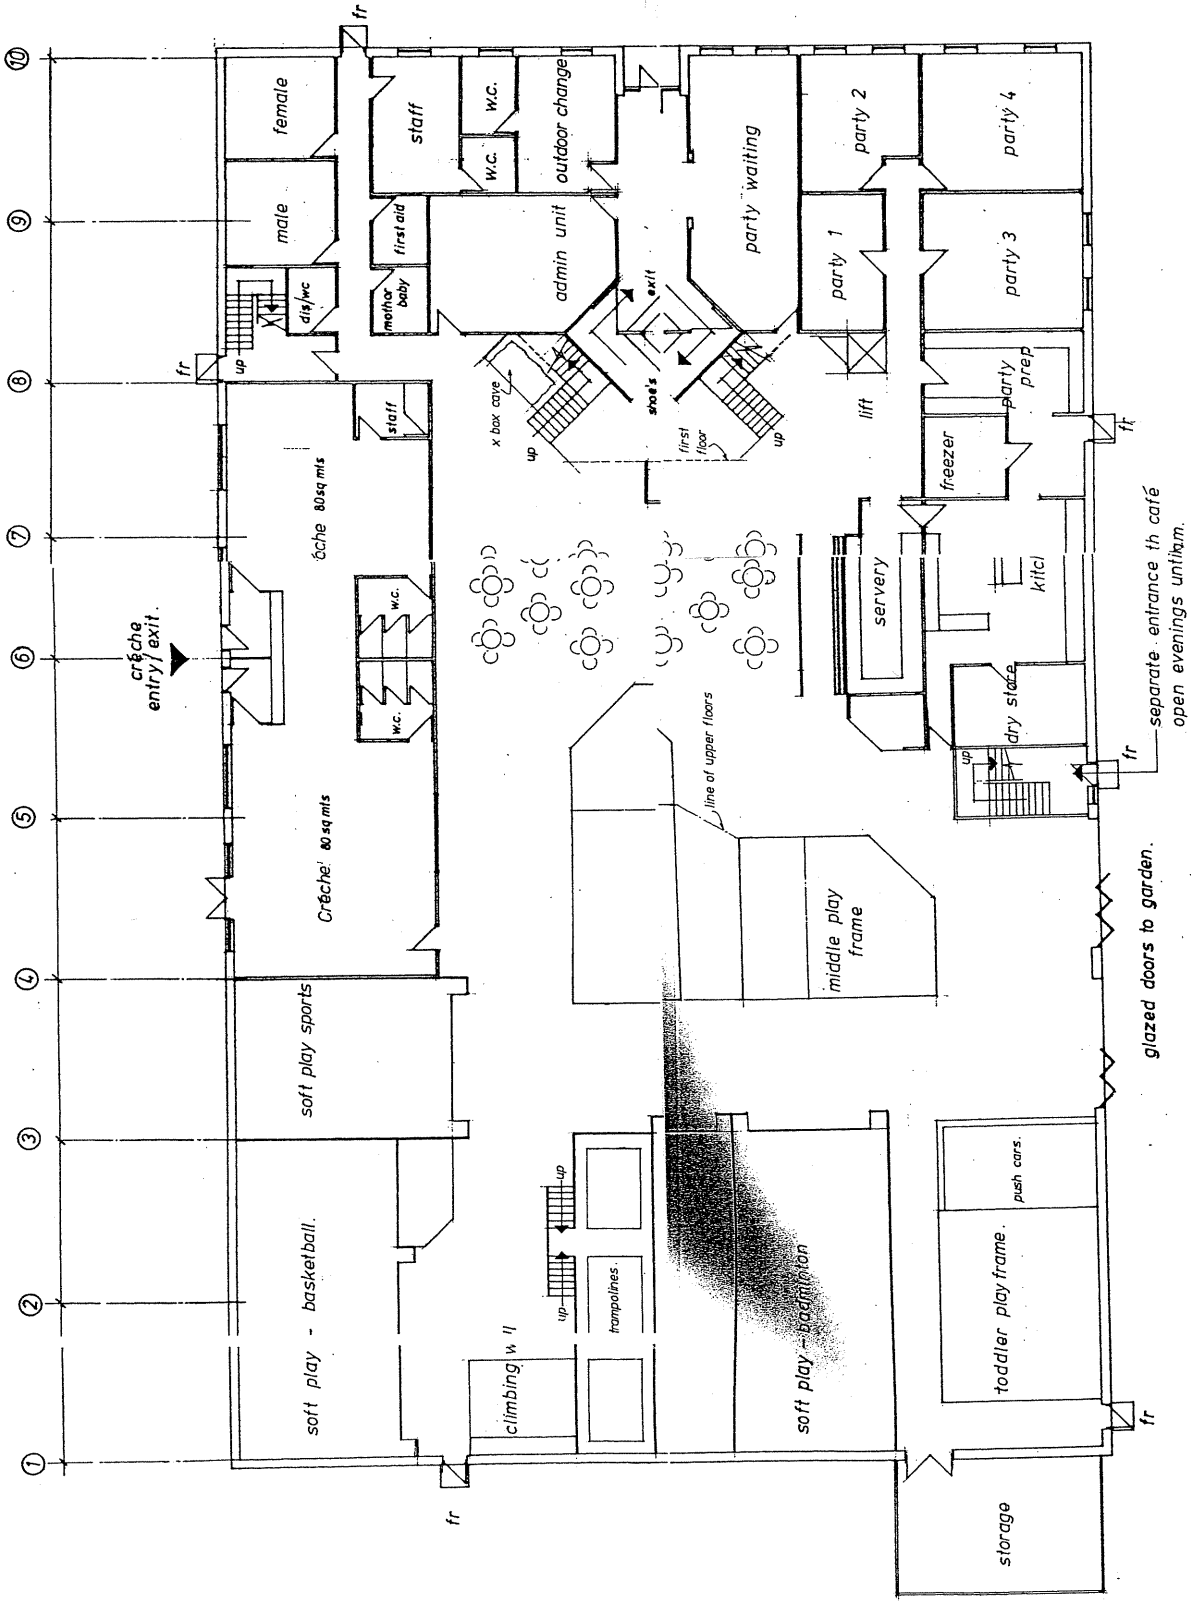

DATE: _____
 BY: _____
 CHECKED: _____

Ref. A. Ground Floor Plan. 02/10271

Proposed Site Development -
 Corner of Thornaby Road and
 Inglesby Way.
 Ground Floor Plan.
 Scale 1:100.
 March 05
 A.
 004/ A

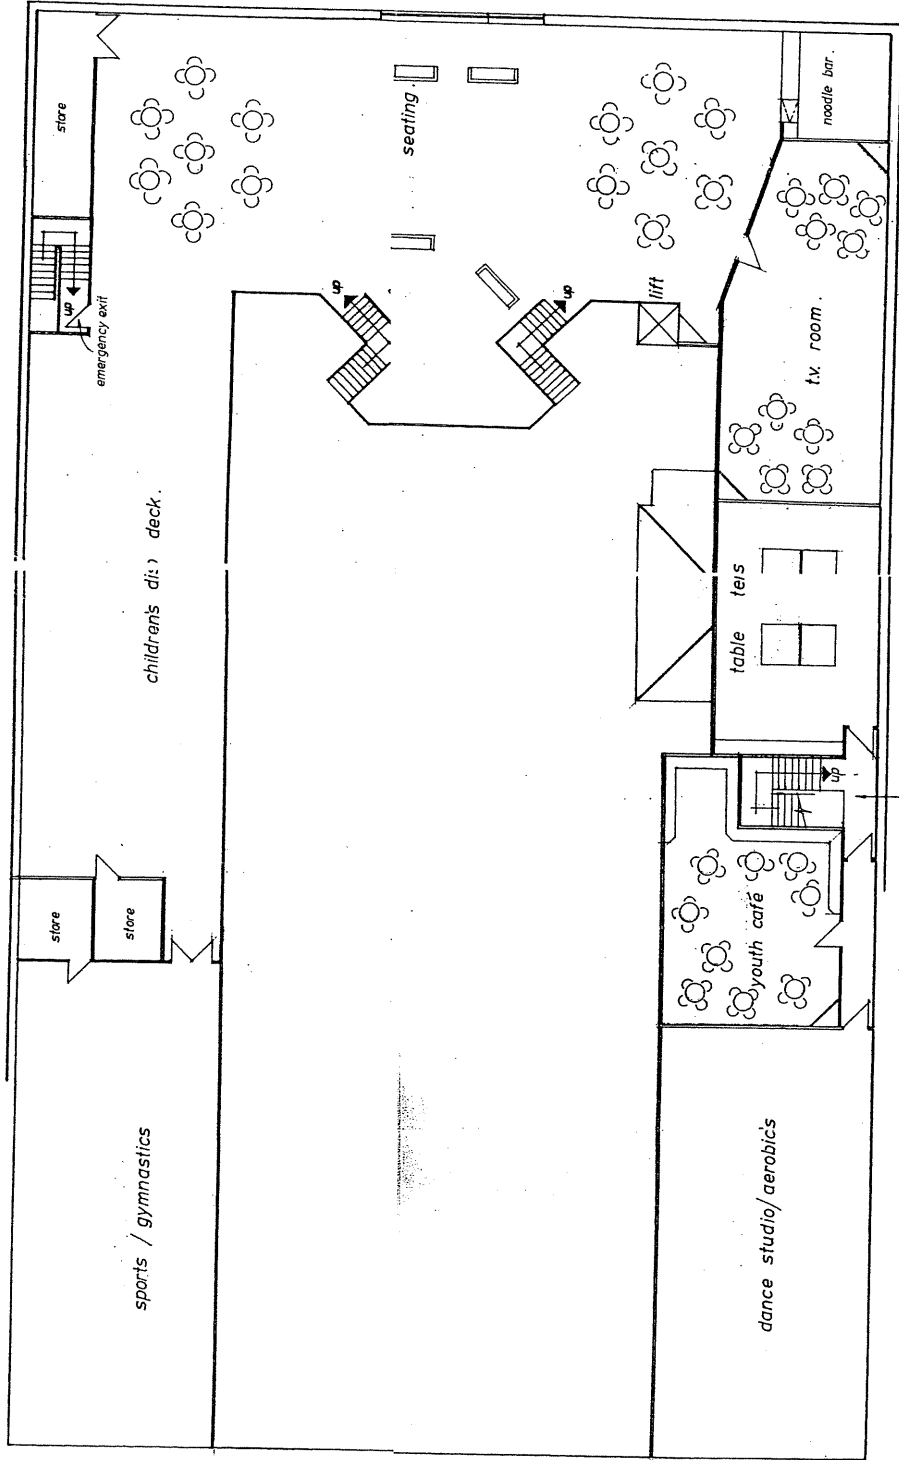

05/10371

A. Rowland 18 March 05 M.

Proposed Site Development :-

Corner of Thornaby Road and
Ingleby Way.

First Floor Plan.

Scale 1:100.

March 05



005/

A.