


Front Elevation




Rear Elevation

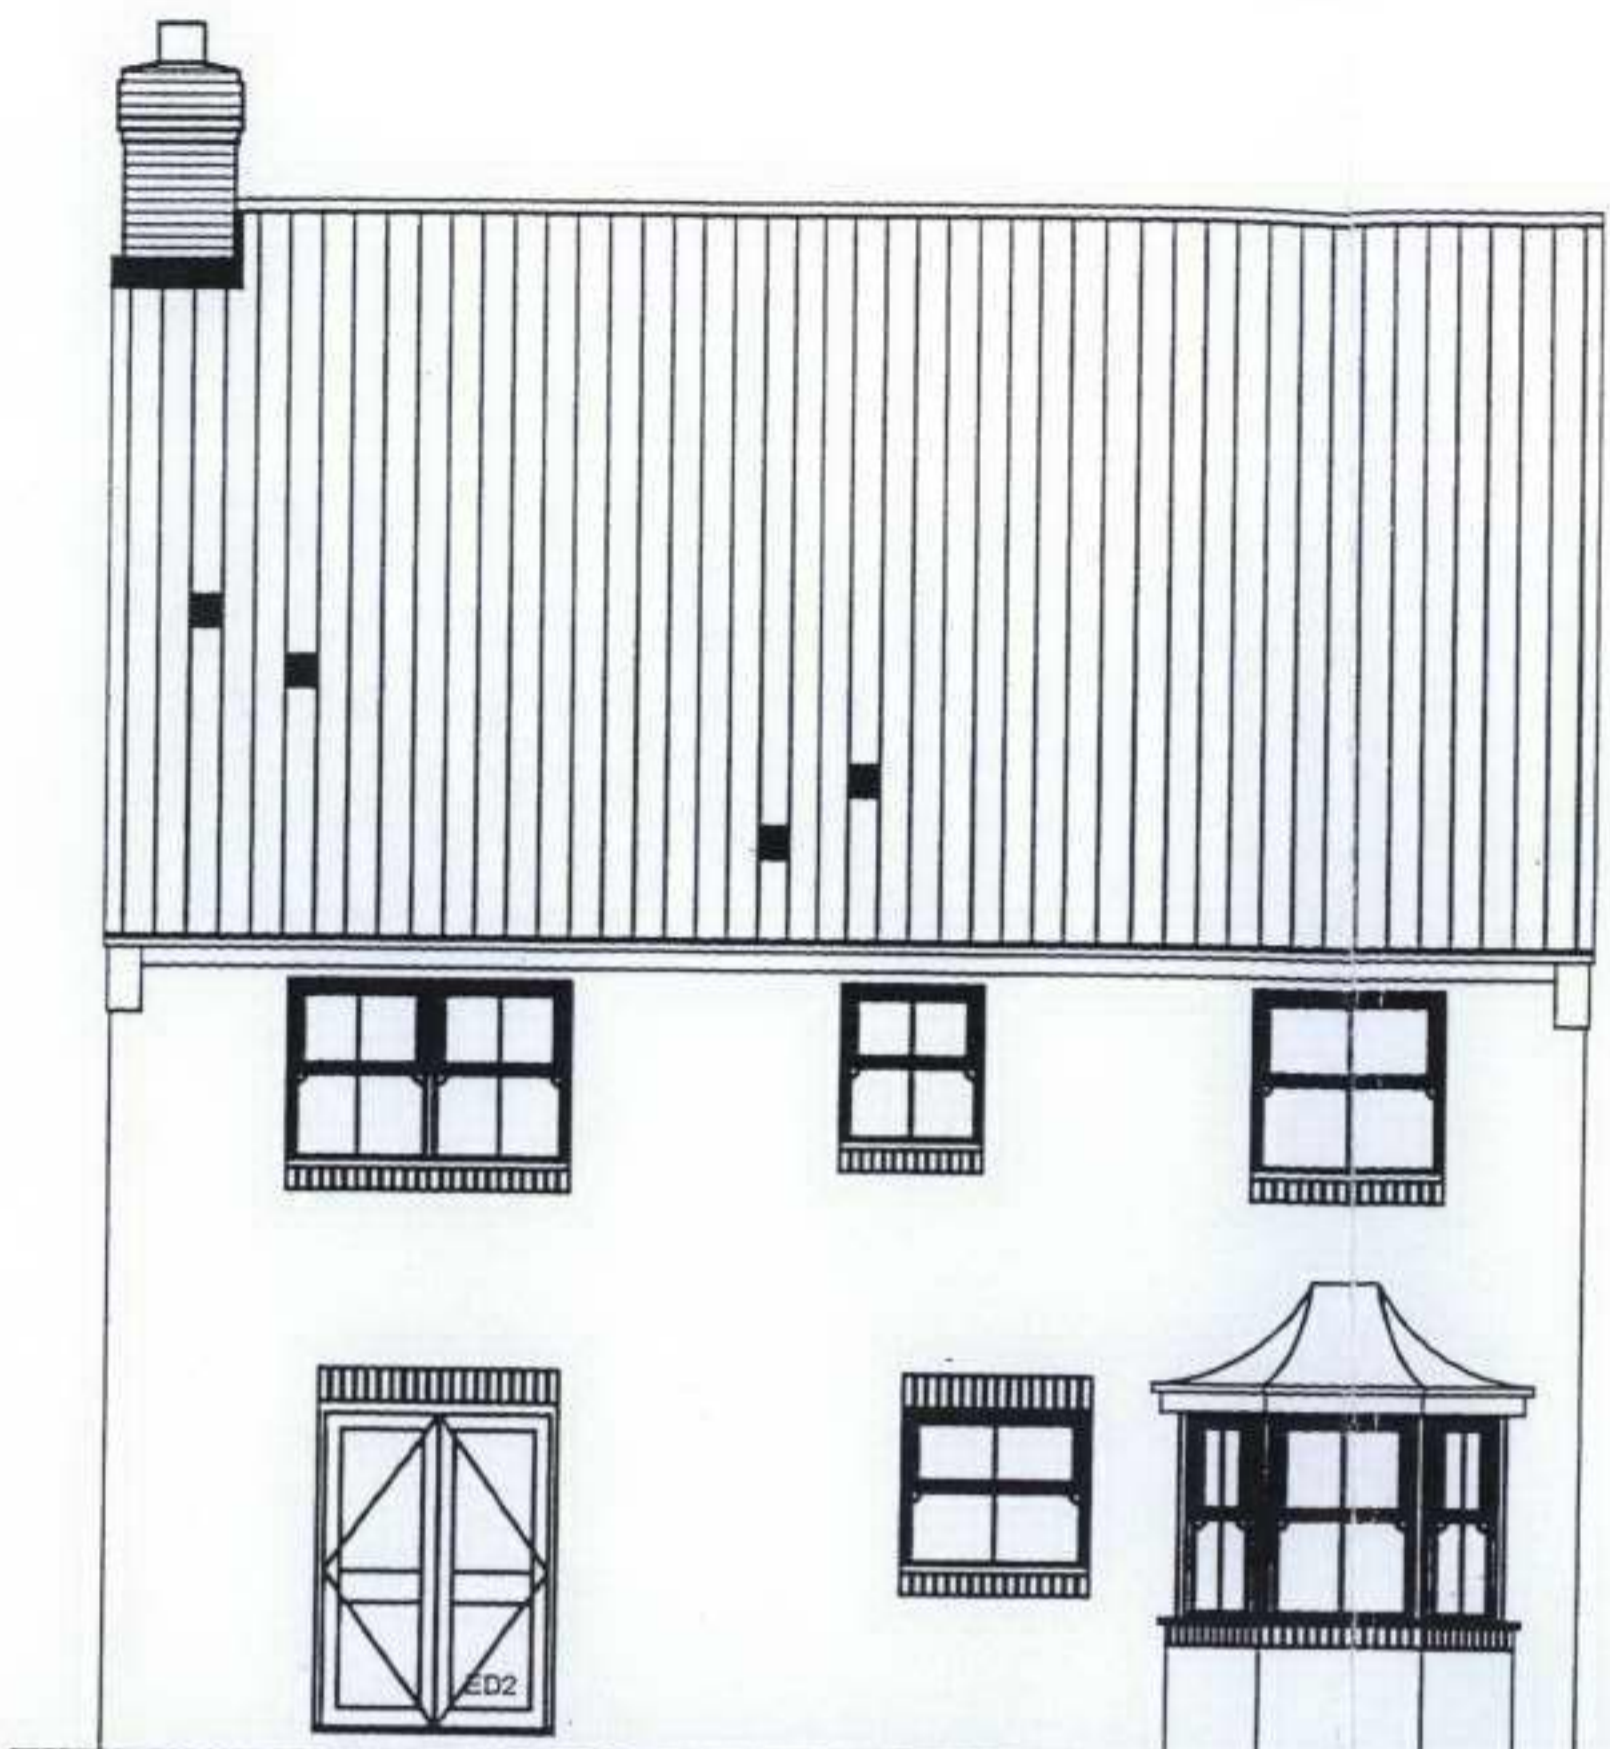


Side Elevation

STOCKTONBOROUGH COUNCIL  
PLANNING  
31 MAY 2006  
DATE RECEIVED


06/1709---

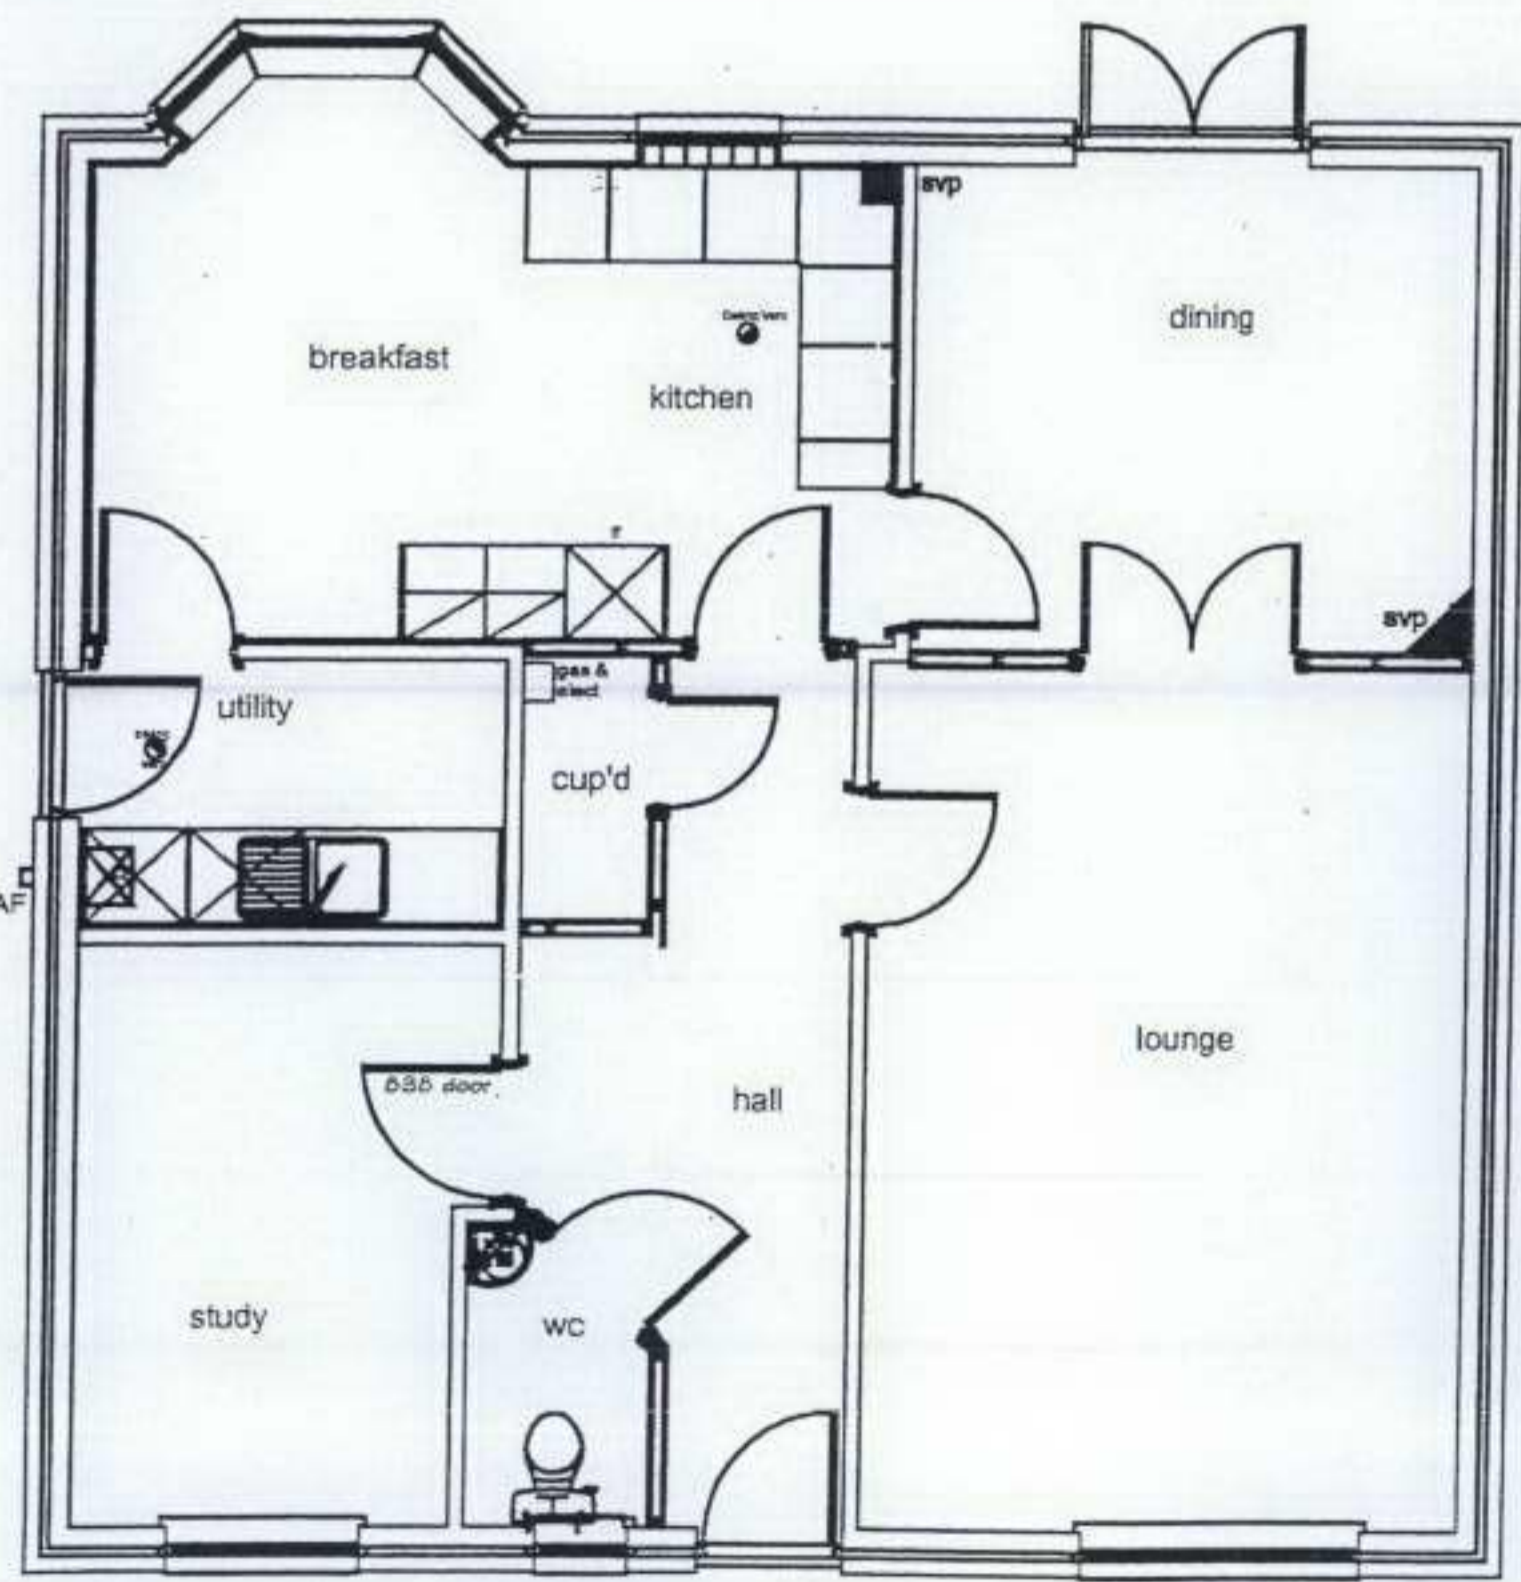

Ground Floor Plan

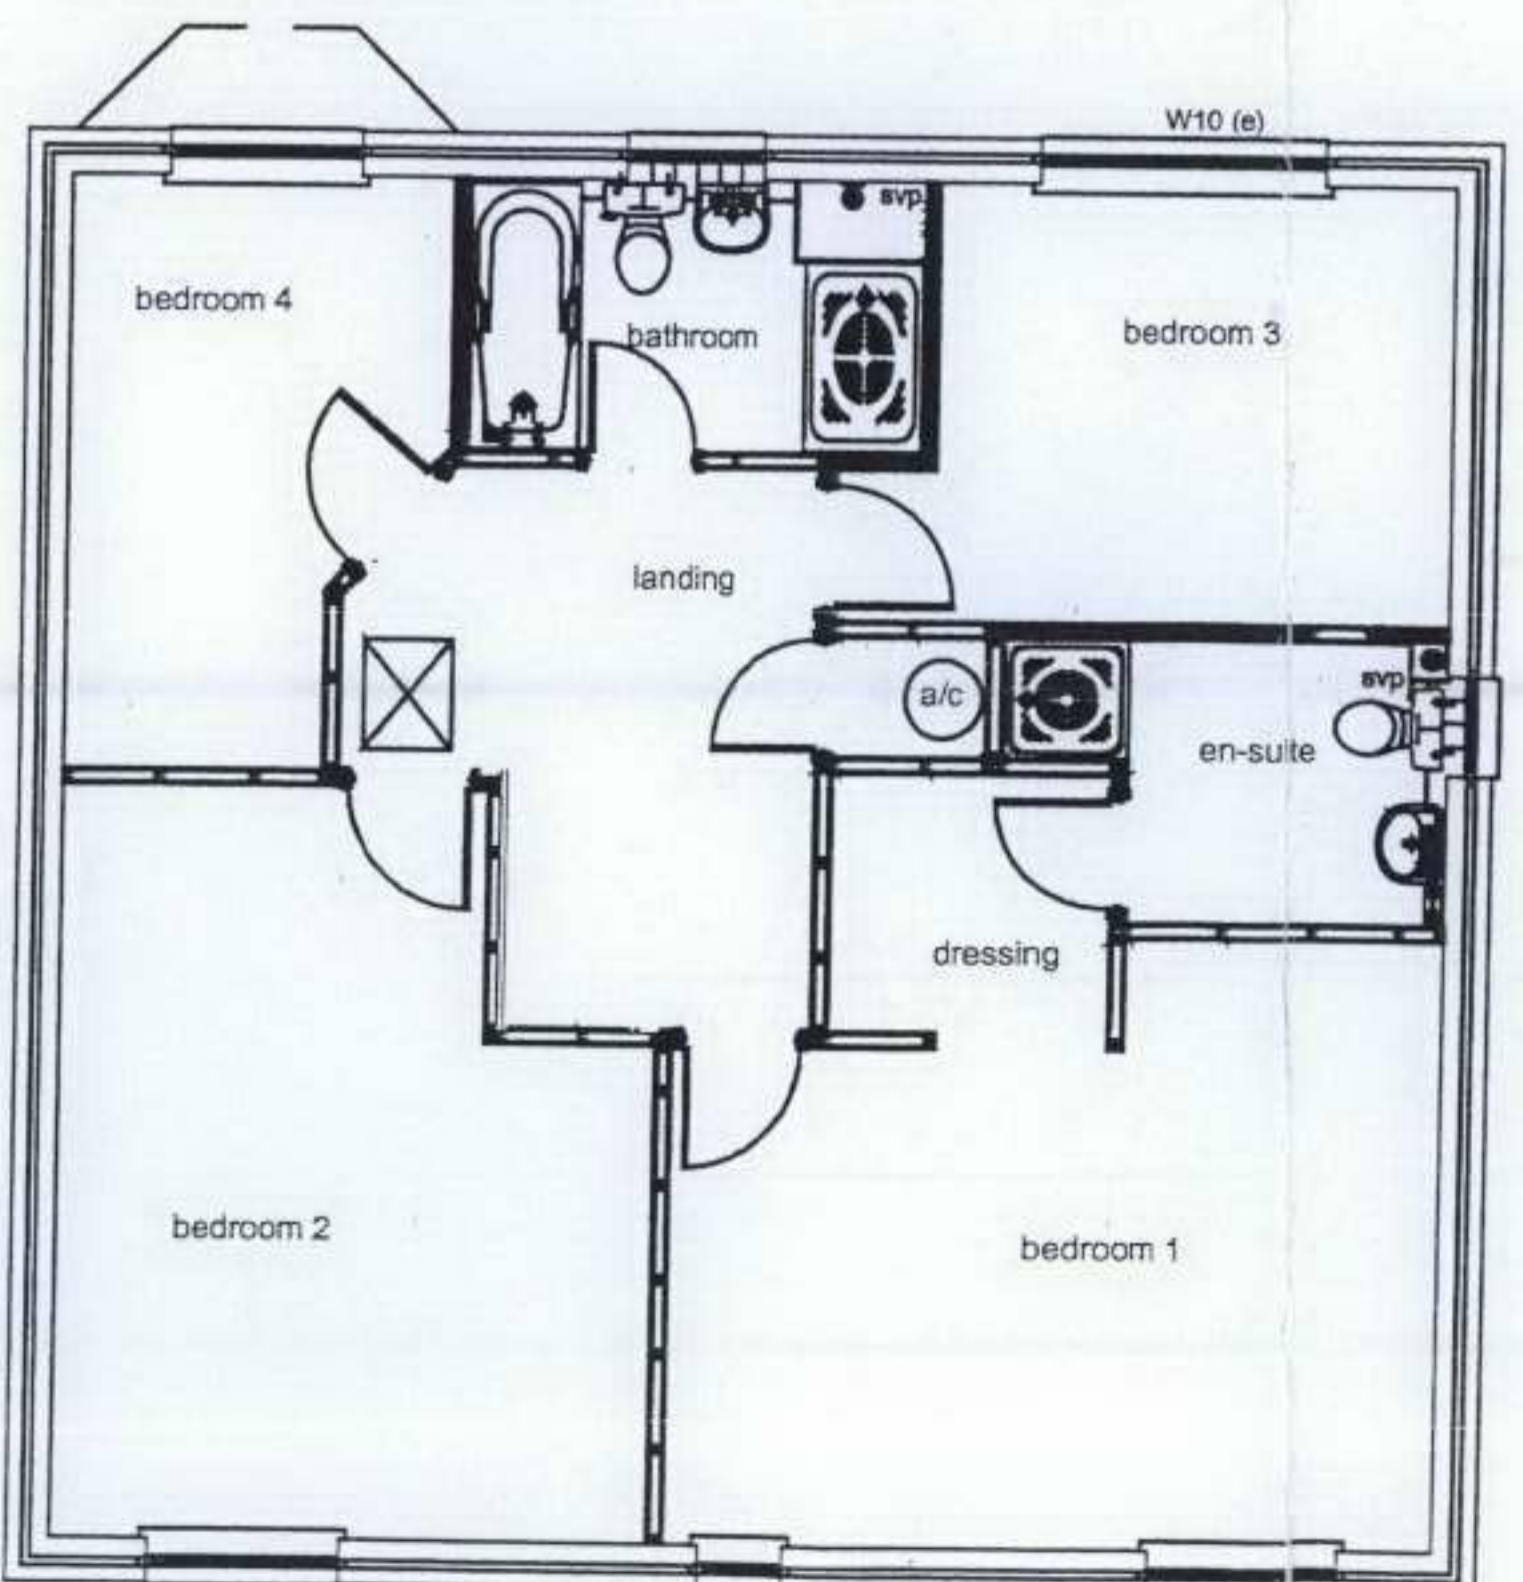

First Floor Plan

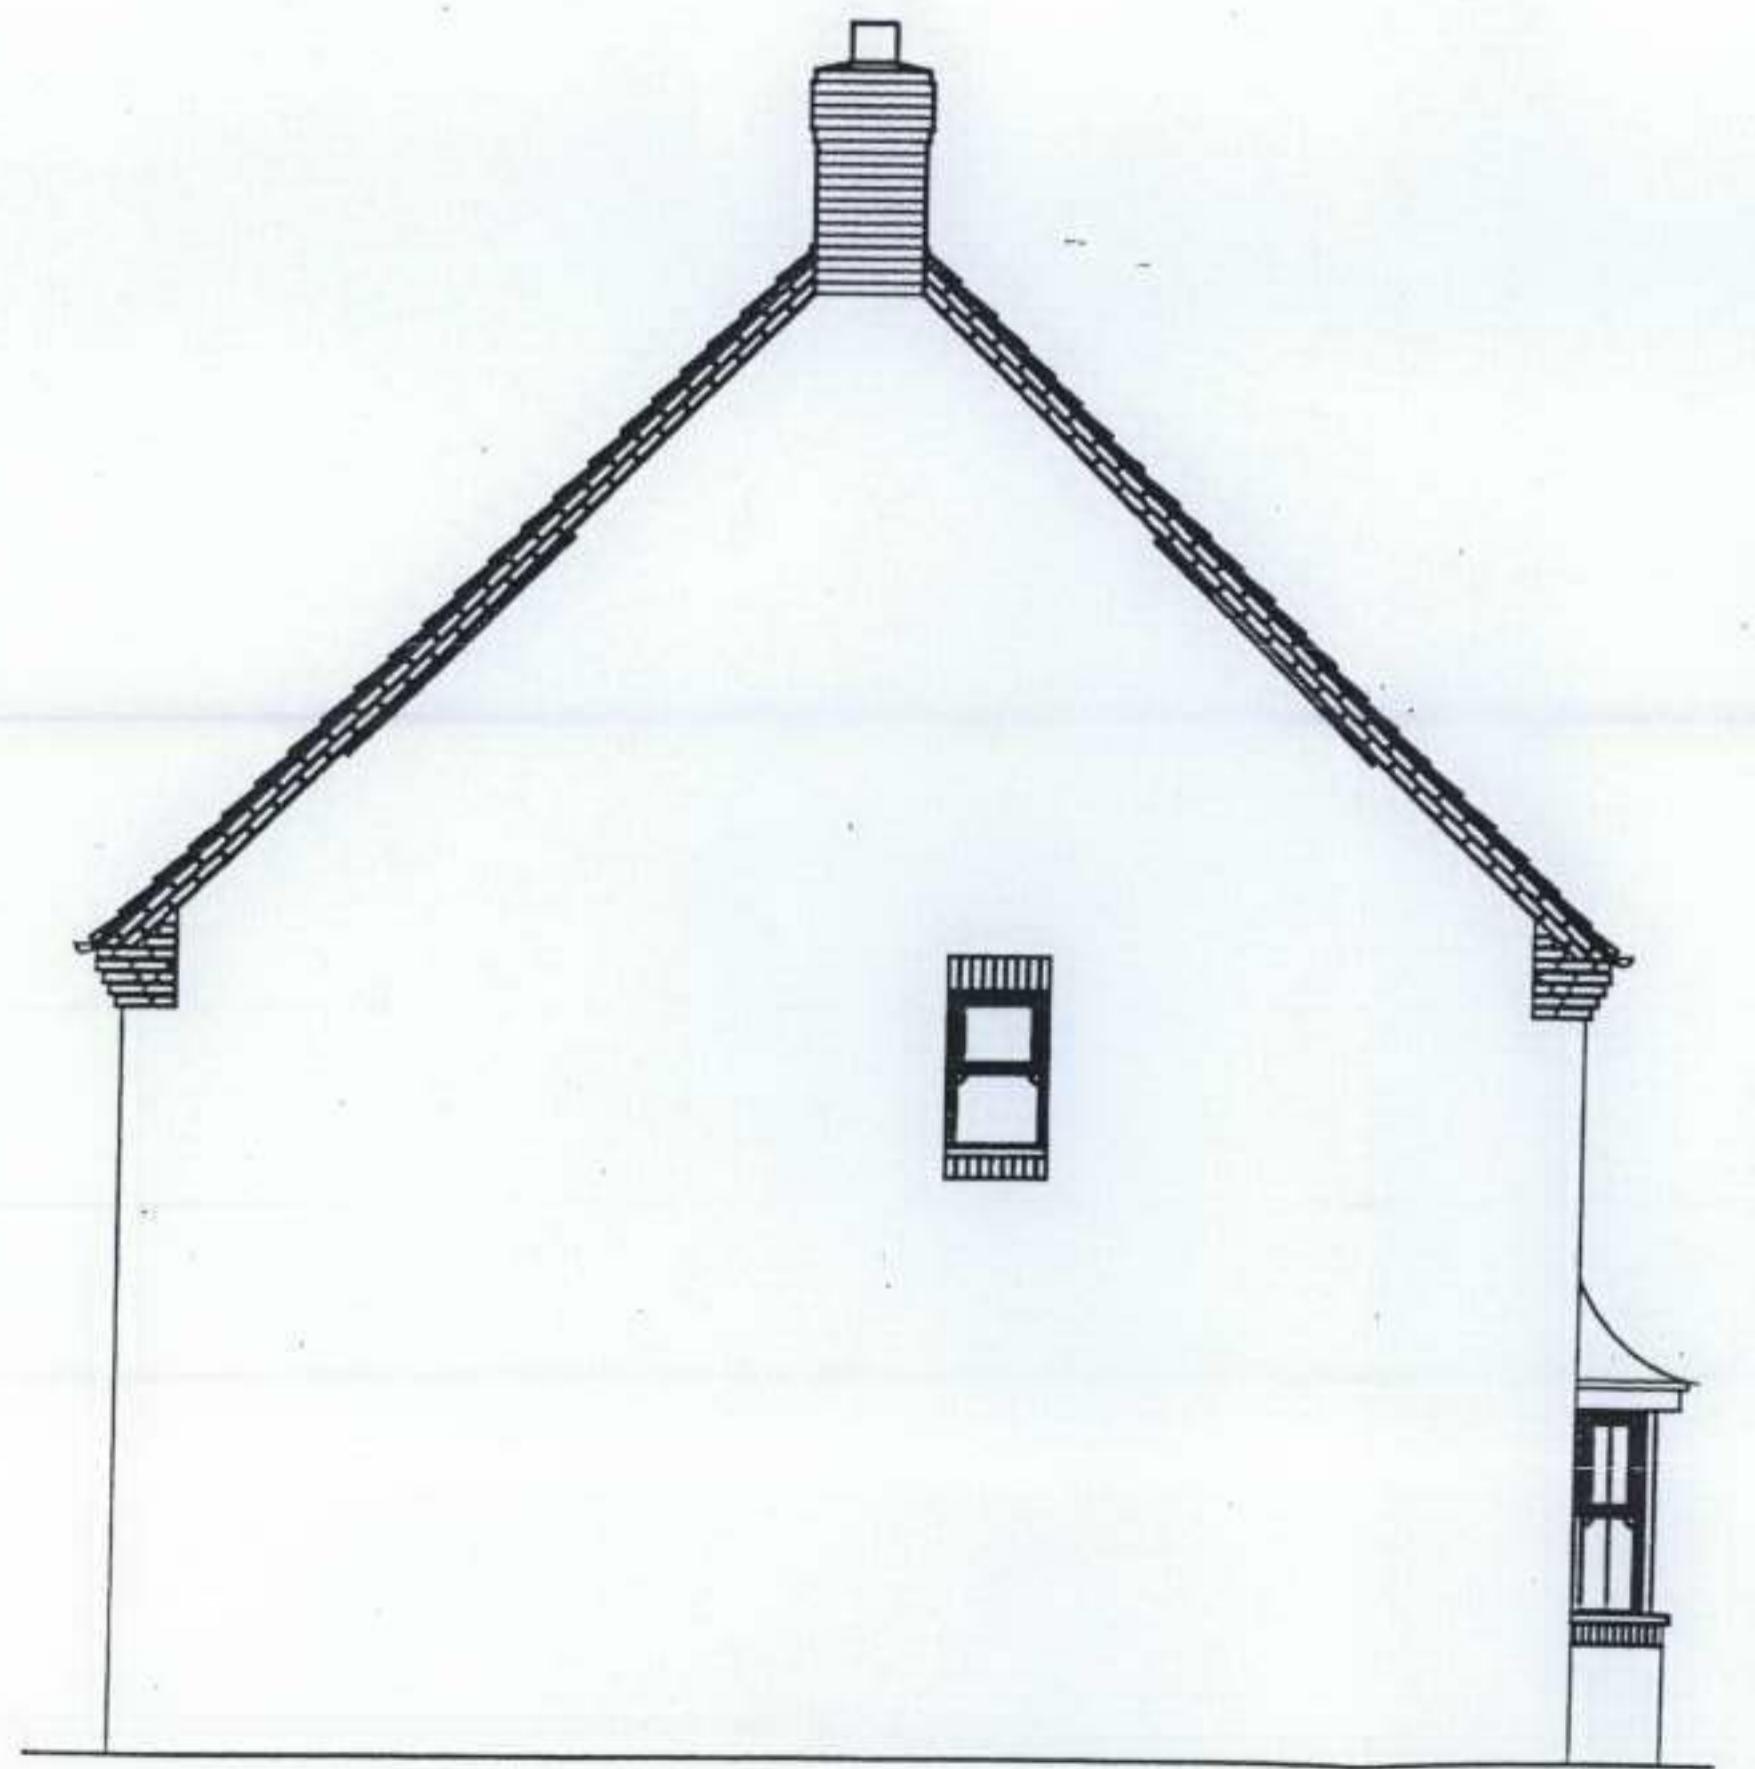

Side Elevation

Rev	Notes	Date
Drawing Revisions		
Notes		
Project		
Title Eslington House Type-Planning - AS		
Drawing No 1628-23		Rev
Scale 1:100@A3	Date Feb 06	Drawn



**CHARLES CHURCH**

CHARLES CHURCH NORTH EAST  
BOWBURN NORTH INDUSTRIAL ESTATE  
DURHAM ROAD  
BOWBURN  
DURHAM  
DH6 5PF  
Tel No: 0191 377 4000  
Fax No: 0191 377 4001