



Ground Floor Plan




First Floor Plan

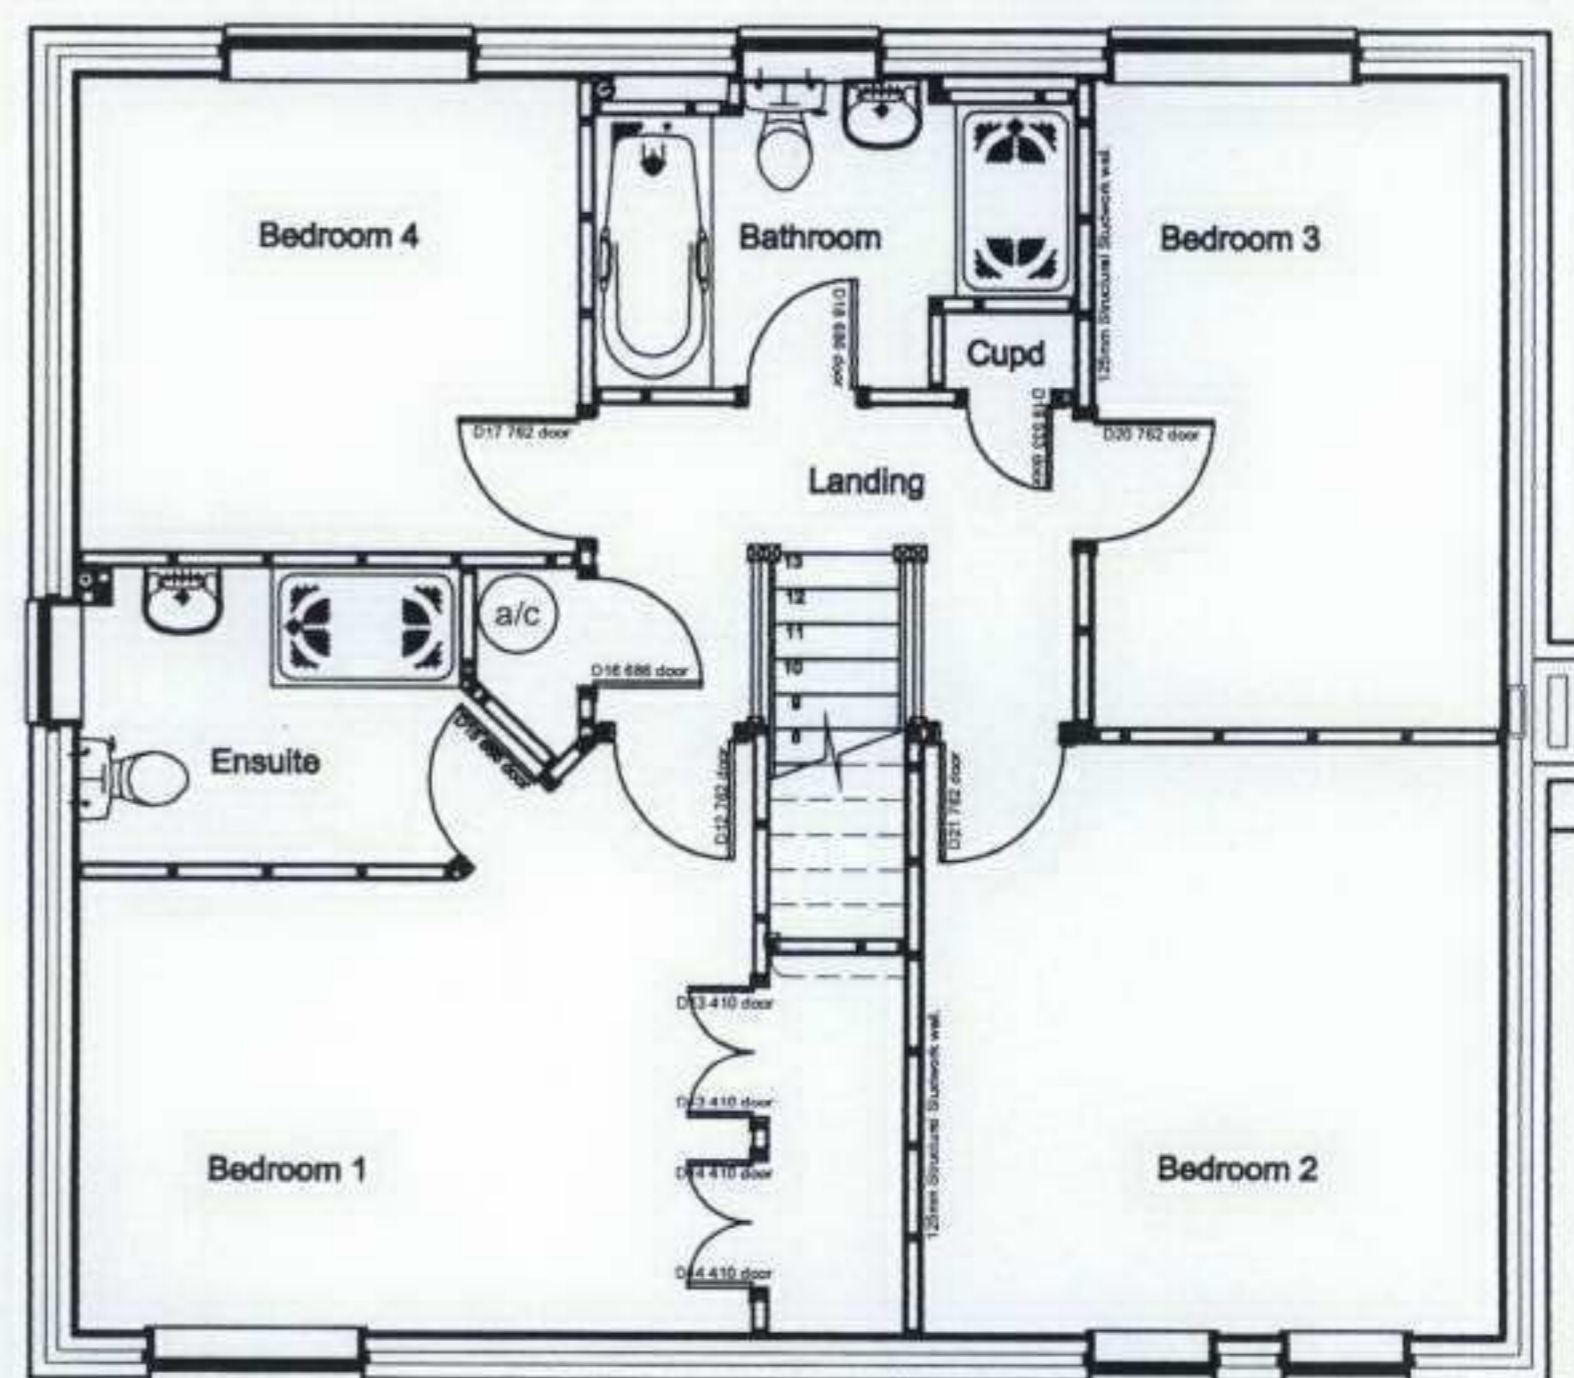


Front Elevation

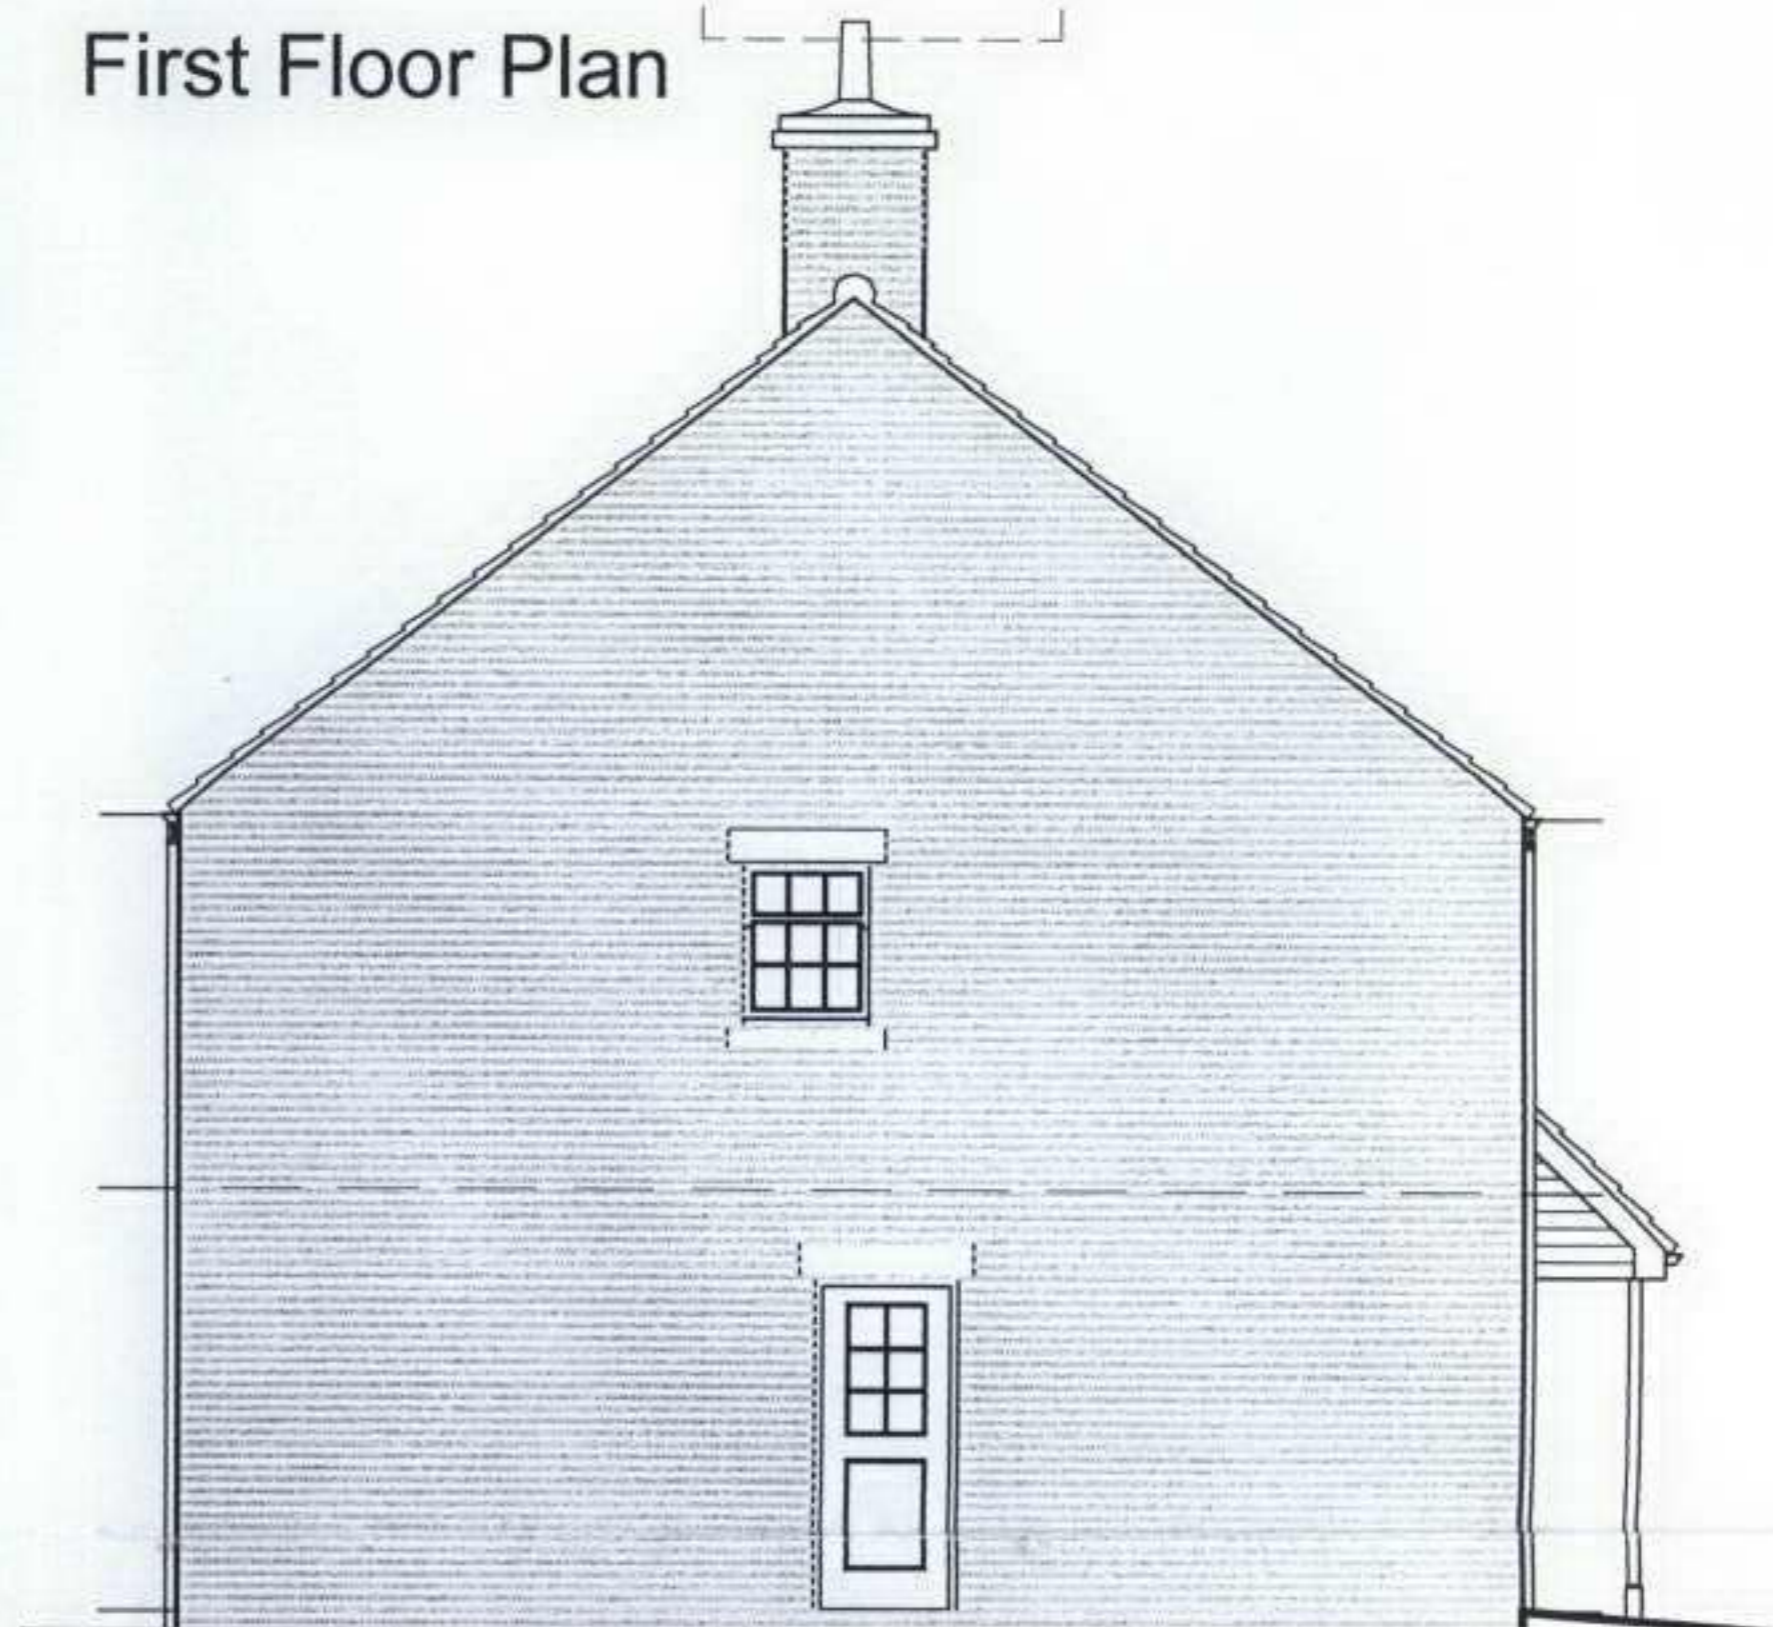

Side Elevation

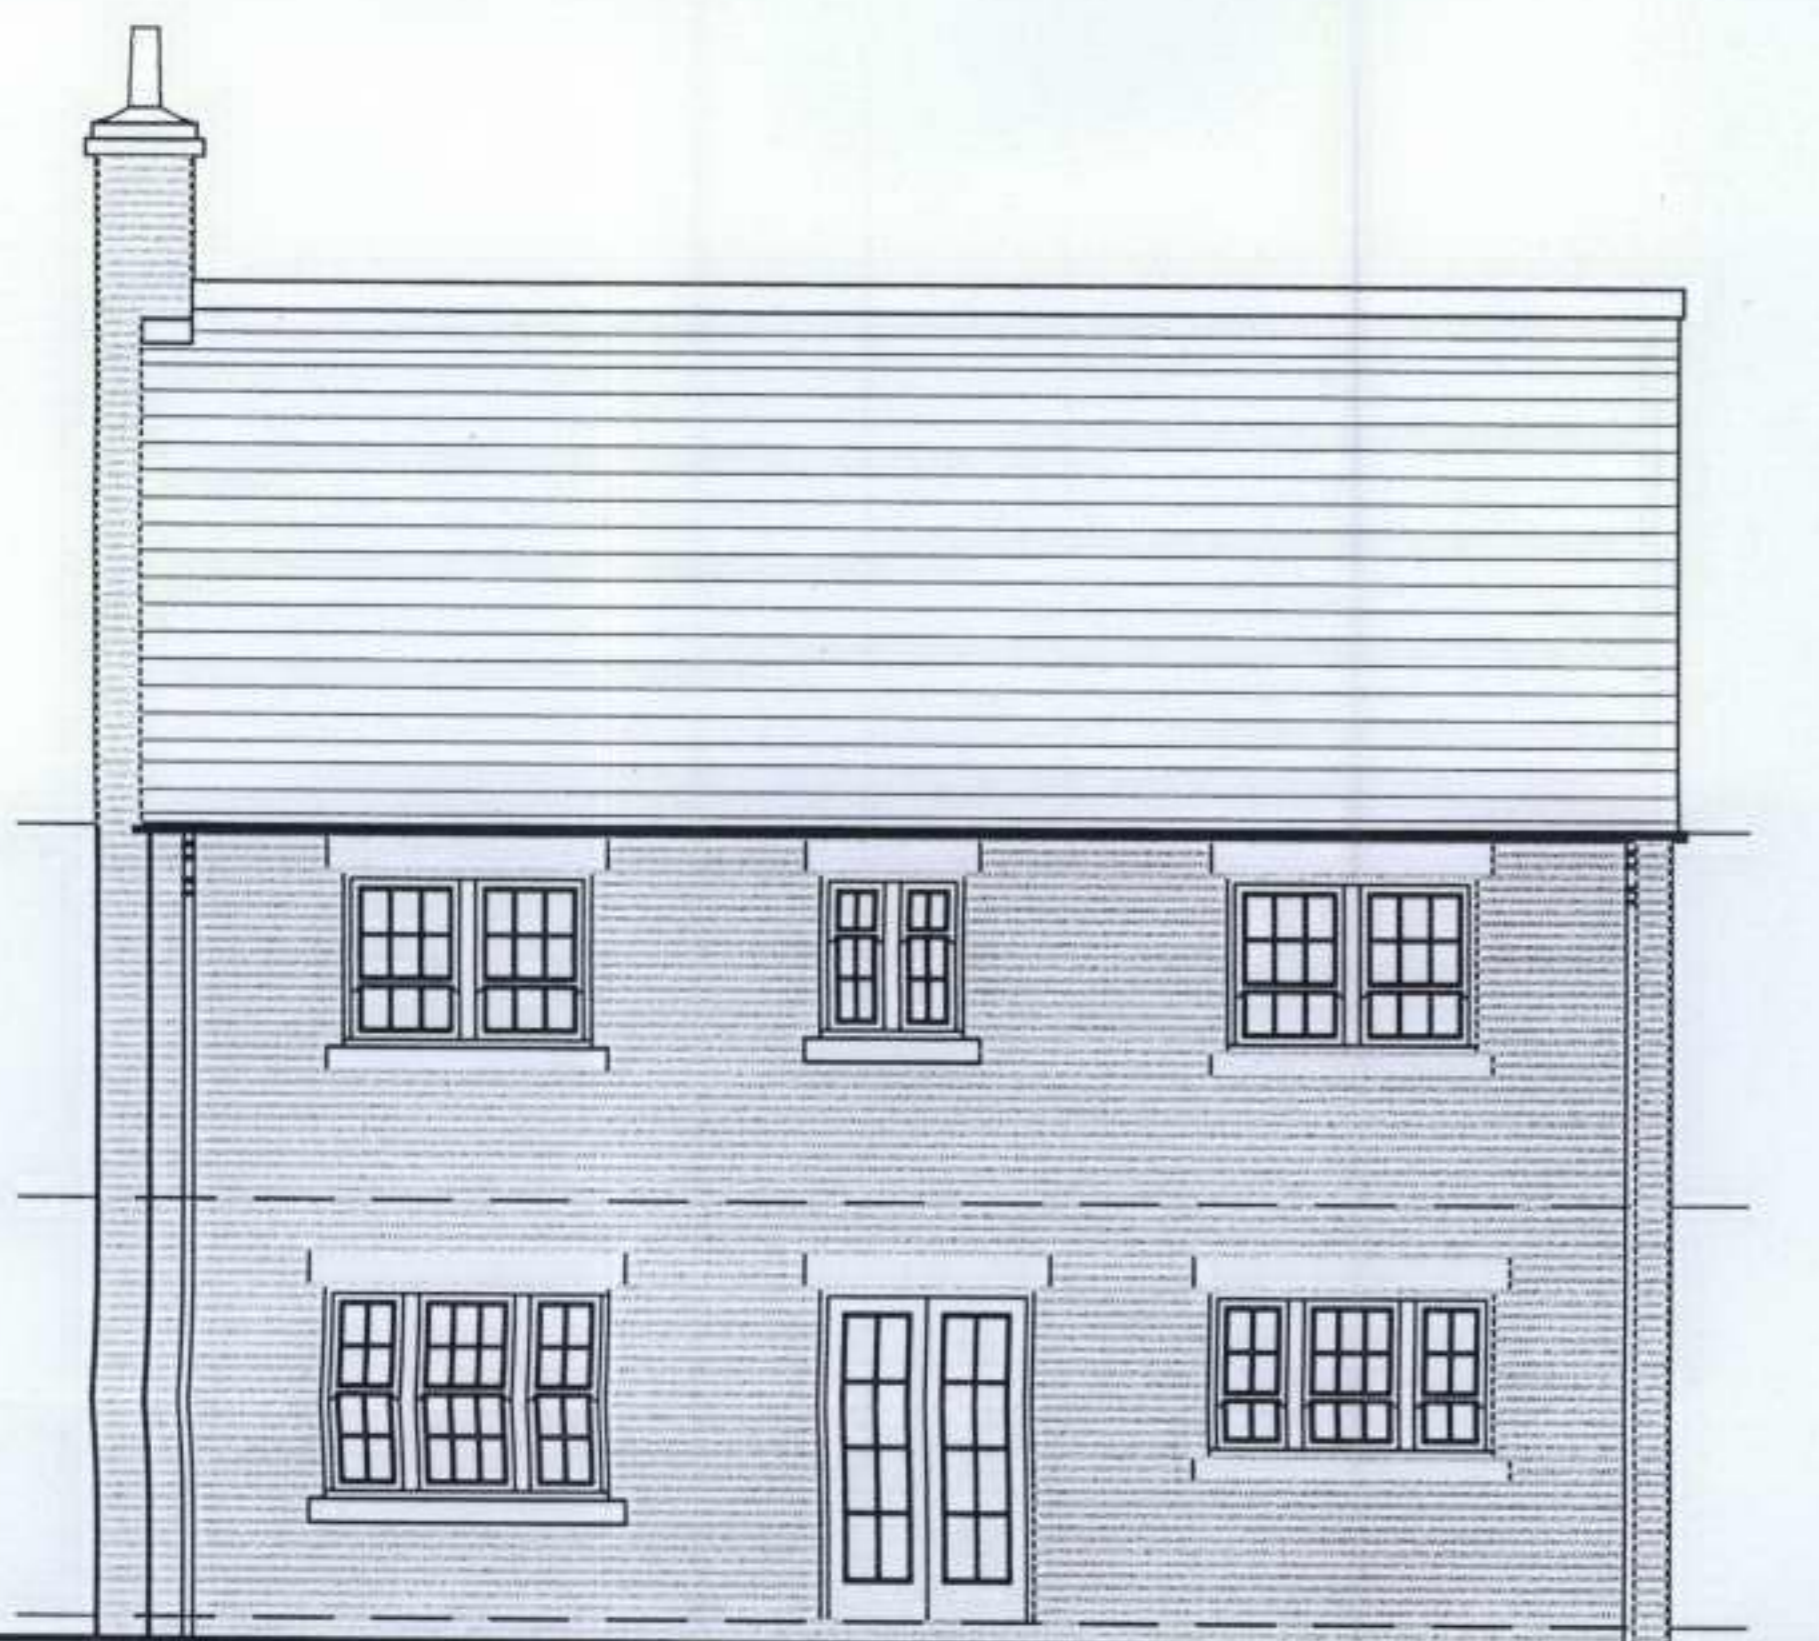

Rear Elevation

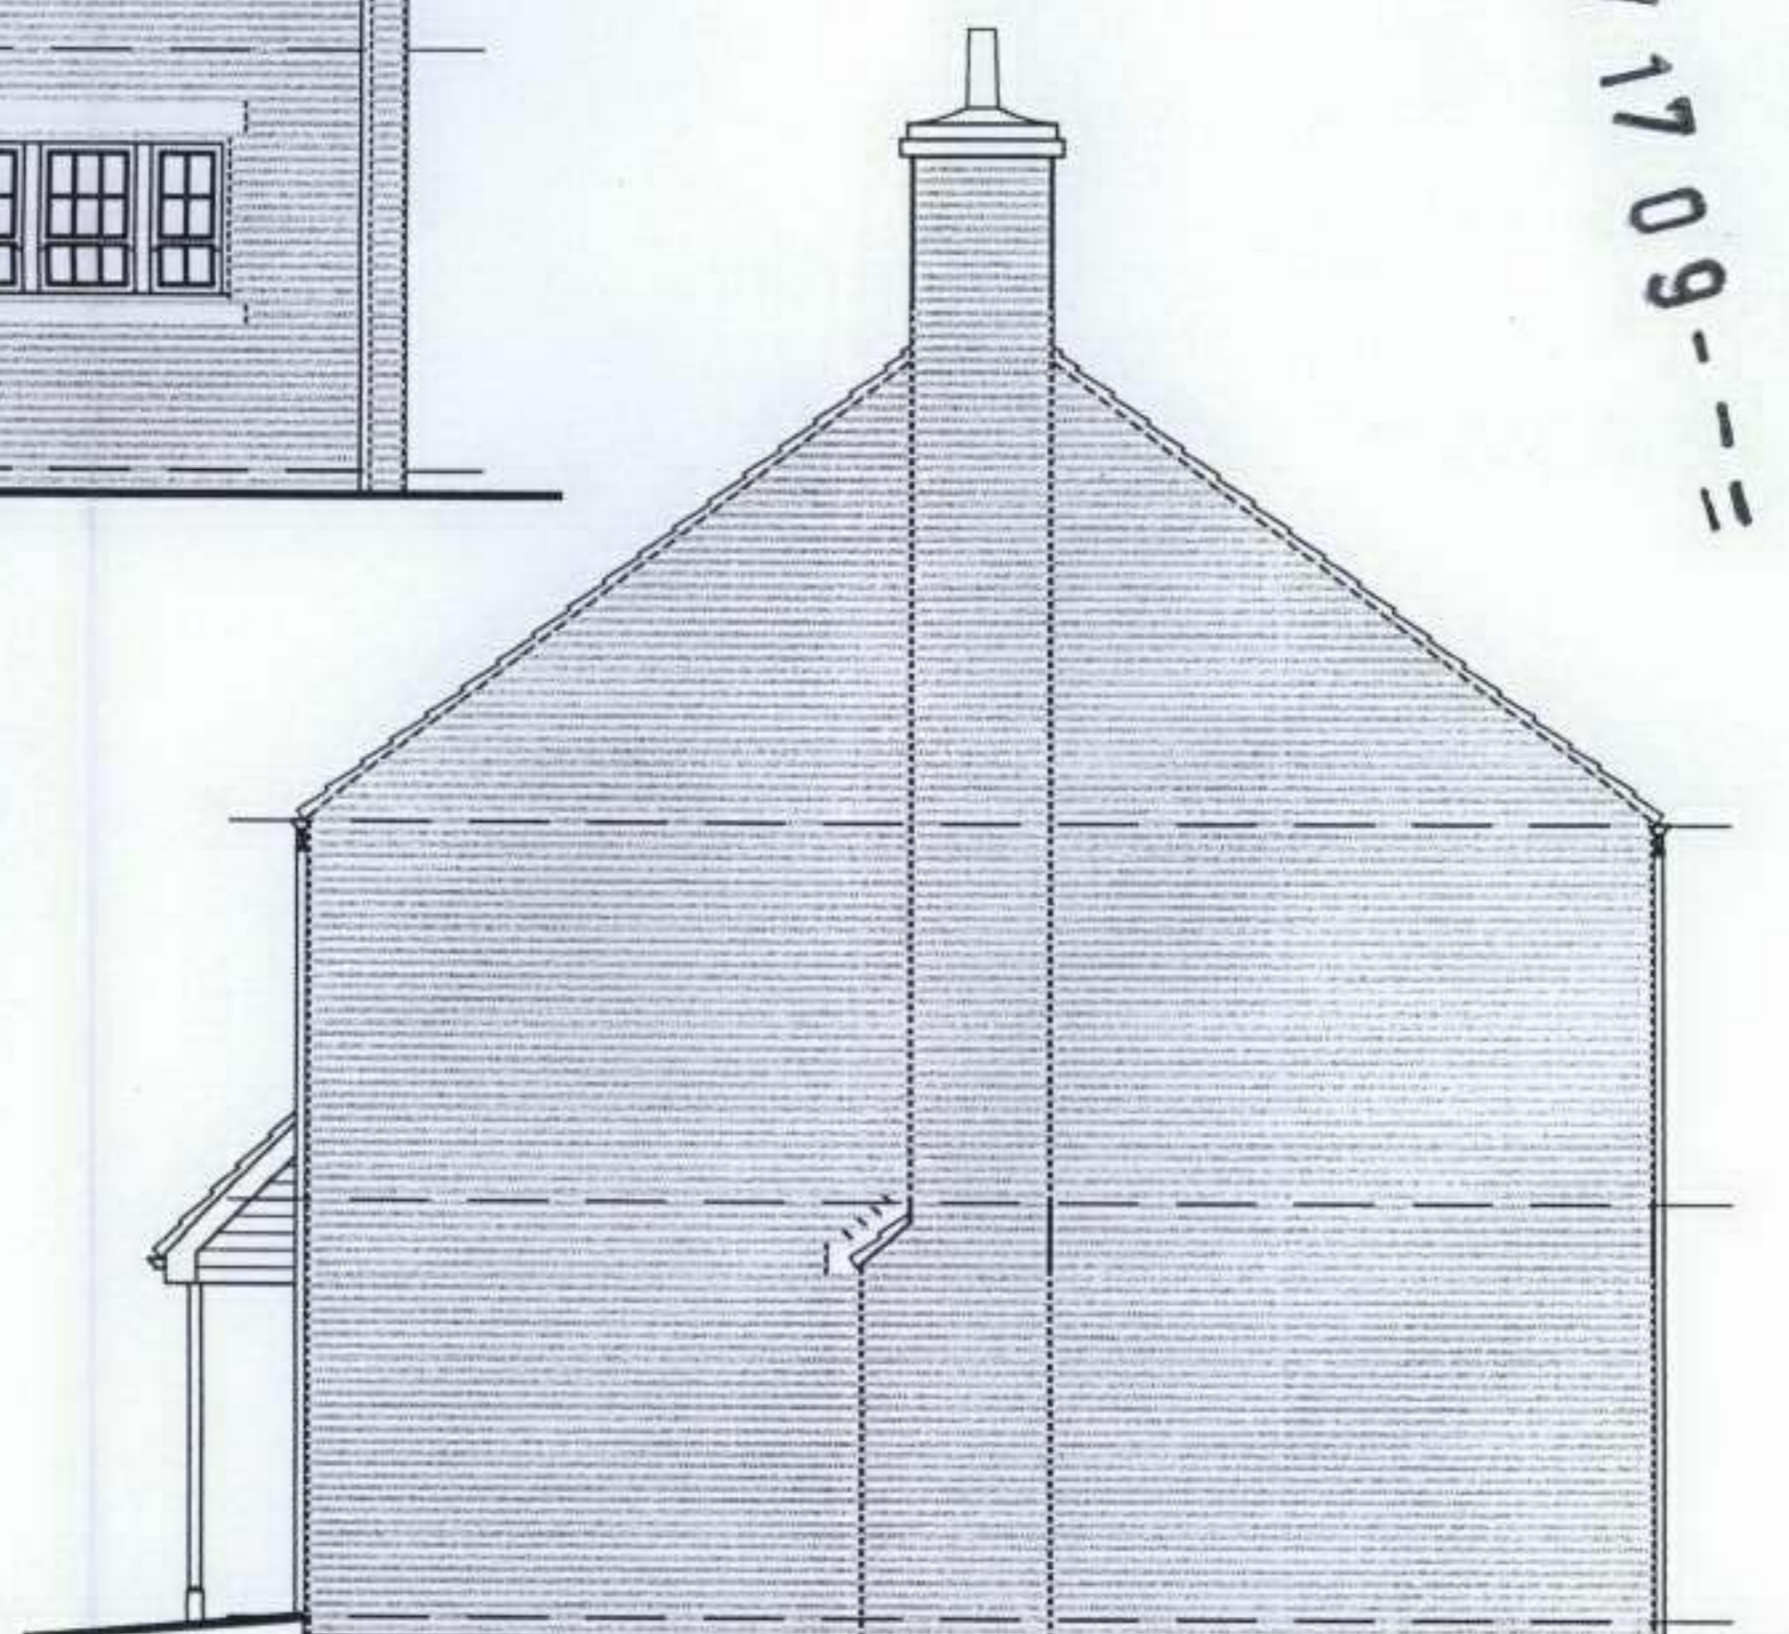

Side Elevation

09/1709--

Rev	Notes	Date
Drawing Revisions		
Notes		
Project		
Title Lowery House Type-Planning - AS		
Drawing No 1567-23		Rev -
Scale 1:100@A3	Date Feb 06	Drawn RG



**CHARLES CHURCH**

CHARLES CHURCH NORTH EAST  
 BOWBURN NORTH INDUSTRIAL ESTATE  
 DURHAM ROAD  
 BOWBURN  
 DURHAM  
 DH6 5PF  
 Tel No: 0191 377 4000  
 Fax No: 0191 377 4001