



REFERENCE DRGS, NOTES ETC

- DRAWING REFERENCES**
- SEE DRAWING REF: 052309/002
 - SEE DRAWING REF: 052309/003
 - SEE DRAWING REF: 052309/004
 - SEE DRAWING REF: 052309/005
 - SEE DRAWING REF: 052309/006
 - SEE DRAWING REF: 052309/007
 - SEE DRAWING REF: 052309/008
 - SEE DRAWING REF: 052309/009
 - SEE DRAWING REF: 052309/010
- BUILDING & STRUCTURES LEGEND:**
- (1) OFFICE ADMINISTRATION BUILDING
 - (2) WORKSHOP
 - (3) POWER STATION
 - (4) EXTRACTION BUILDING
 - (5) CRUSHING PLANT & MENITIES
 - (6) SEED SILO STORAGE
 - (7) WEAL LADING STATION
 - (8) SEED RECEPTION FACILITY
 - PH - FIRE WATER STORAGE TANK
 - WB - PUMP HOUSE
 - WB - WEEDBRIDGE
 - ETR - ELEVATOR TOWER
 - SSH - SEED SAMPLE HOUSE
 - PSTP - PACKAGED SEWAGE TREATMENT PLANT

GROSS FLOOR PLAN AREAS:

- (1) 340 m²
- (2) 339 m²
- (3) 1000 m²
- (4) 1425 m²
- (5) 742 m²
- (6) 3500 m²
- (7) 630 m²
- (8) 280 m²

06/1910/
15 JUL 2014
DATE RECEIVED

 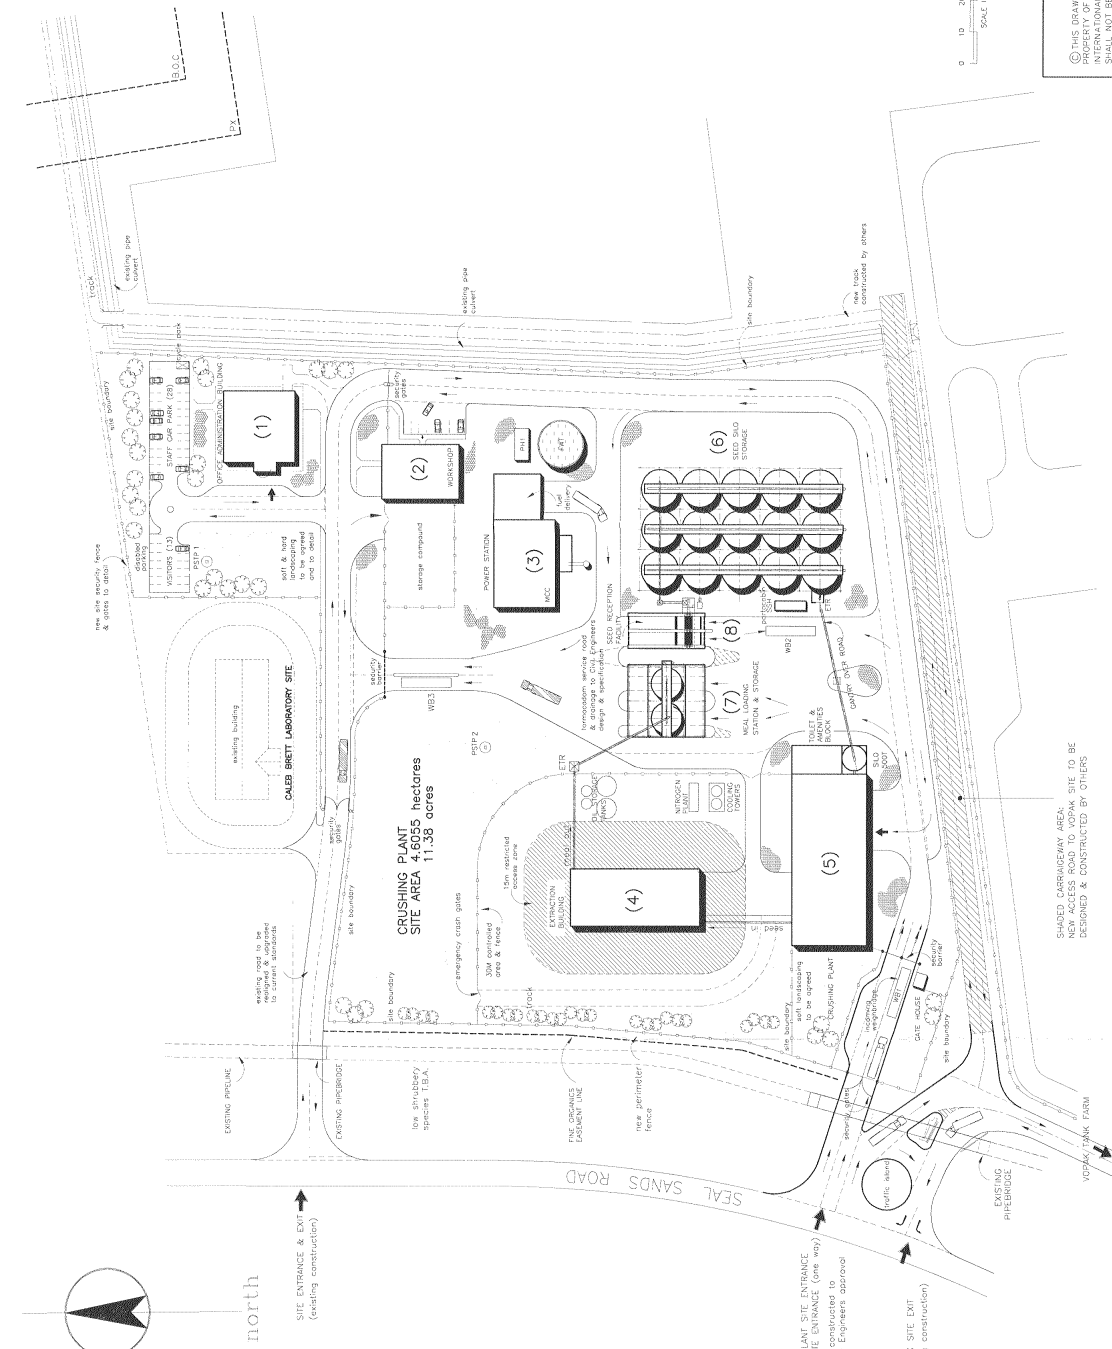

052309/001
DRG No

SITE ENTRANCE & EXIT
(existing construction)

CRUSHING PLANT SITE ENTRANCE
& VOPAK SITE ENTRANCE (one way)
designed & constructed to
UK Highway Engineers standard

VOPAK SITE EXIT
(existing construction)

SHAD0D CARRIAGEWAY AREA
NEW ACCESS ROAD TO VOPAK SITE TO BE
DESIGNED & CONSTRUCTED BY OTHERS

<p>© THIS DRAWING IS THE PROPERTY OF K HOME CLEVELAND. IT SHALL NOT BE DISCLOSED OR COPIED WITHOUT OUR PERMISSION.</p>	
<p>K HOME INTERNATIONAL LTD Ailensway Thornaby Cleveland TS17 9HA Telephone 144 (0)1842 755421 Fax 444 (0)1842 750721 E-mail enquiry@khe.co.uk Web Page www.khe.co.uk</p>	<p>CLIENT TEES VALLEY BIOFUELS</p>
<p>PROJECT RAPSEED CRUSHING PLANT VOPAK SITE SEAL SANDS</p>	<p>TITLE PROPOSED SITE LAYOUT PLANNING APPLICATION DRAWING</p>
<p>SCALE 1:750</p>	<p>DRG No 052309/001</p>
<p>REV A</p>	<p>REV A</p>

REV	NO	DATE	BY	CHK	DATE	REV	NO	DATE	BY	CHK	DATE	REV	NO	DATE	BY	CHK	DATE	REV	NO	DATE	BY	CHK	
A		07.06.06	DRN																				
B			APP																				
C			APP																				
D			APP																				
DESIGNED FOR PLANNING APPROVAL