


SOUTH ELEVATION

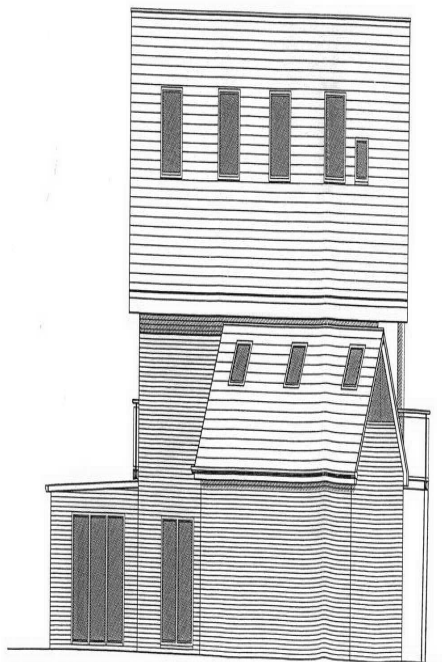

NORTH ELEVATION

NOTES:

- DO NOT SCALE FROM THIS DRAWING.
- 1. The drawing is copyright of sjd Architects.
- 2. All dimensions to be verified on site prior to any part of the work being commenced.
- 3. Any discrepancies to be reported to the Architect/BCDC as early as possible.
- 4. This drawing must be read in conjunction with relevant conditions and specific drawings.
- 5. This drawing must be read in conjunction with the drawings specified.



ARCHITECTS

06/3449/-



E	14/04/06	ELEVATION UPDATES: CURTAIN WALLS
D	2/06/06	ELEVATION UPDATES
C	20/04/06	ELEVATION UPDATES
B	01/04/06	ELEVATION DEVELOPED
A	04/04/06	ELEVATION UPDATES

REV: DATE: DETAILS:

REVISIONS:

sjd Architects Ltd

HAMPDEN HOUSE  
FALCON COURT  
WESTLAND WAY  
FREEDOM PARK BUSINESS PARK  
STOCKTON - ON - TEES  
TS18 3TS  
TEL: 01442 678822  
FAX: 01442 678899



CLIENT:  
MR & MRS PATTERSON

PROJECT:  
RENOVATION  
INCUBATOR

DRAWING TITLE:  
PROPOSED NORTH SOUTH ELEVATION

PURPOSE OF ISSUE:  
INFORMATION

SCALE: 1:50 @ A4

DATE: 06/06/06 DRAWN BY: DRG REVISION:

DRAWING NO: S40-05-004 E