


**APPENDIX 3 – SAMPLE OF ELEVATION TREATMENT**

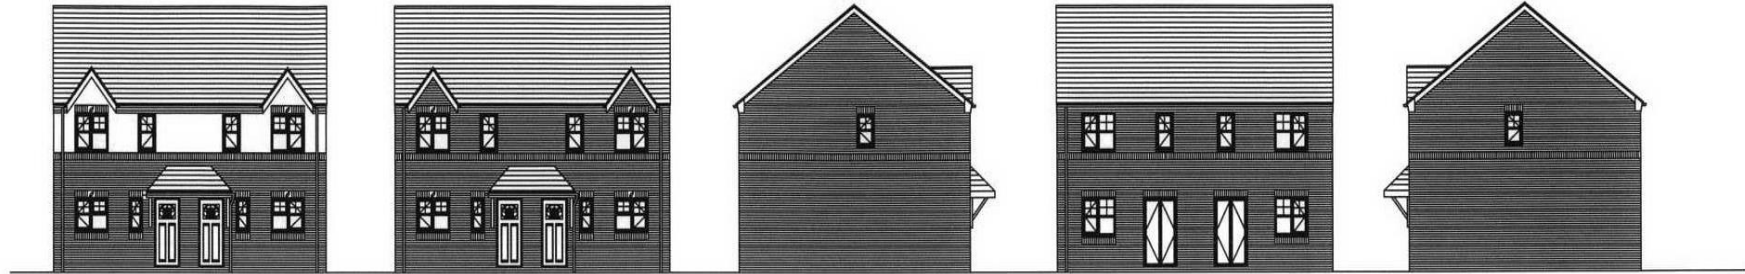


Front Elevation

Side Elevation 1

Rear Elevation

Side Elevation 2

Alternative Rendered Front  
Elevation To Selective Plots  
Scale 1:200

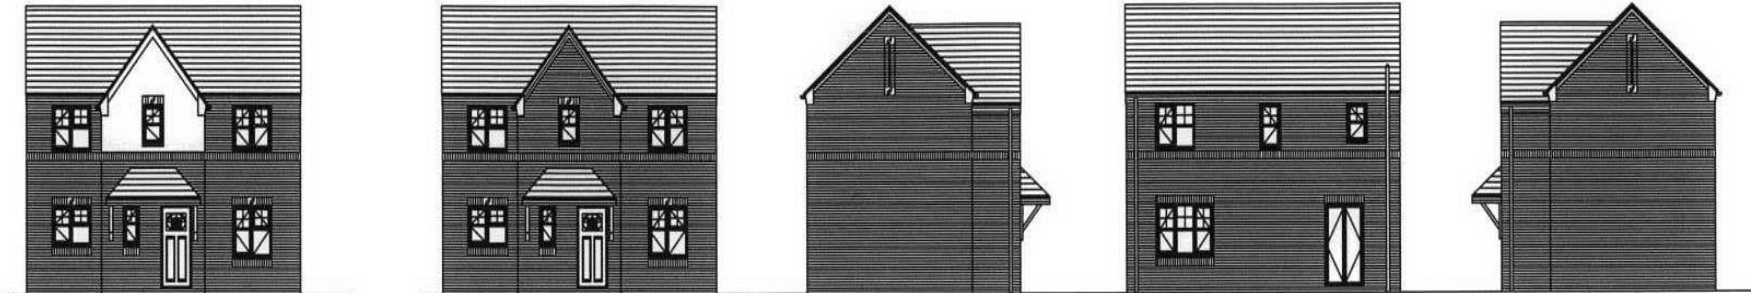


Front Elevation

Side Elevation 1

Rear Elevation

Side Elevation 2

Alternative Rendered Front  
Elevation To Selective Plots  
Scale 1:200

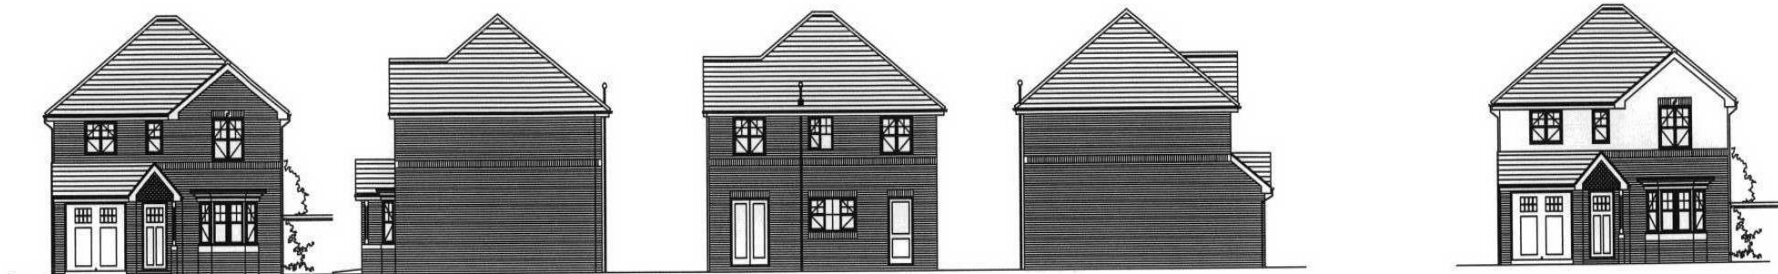

Front Elevation

Side Elevation

Rear Elevation

Side Elevation

Alternative Rendered Front Elevation  
to selective plots

Scale 1:200