




NOTE: Copyright  
 This drawing should not be scaled.  
 Contractor to check dimensions on site.

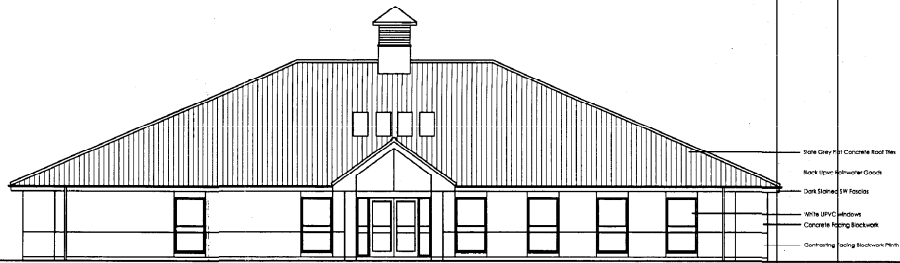


SOUTH ELEVATION

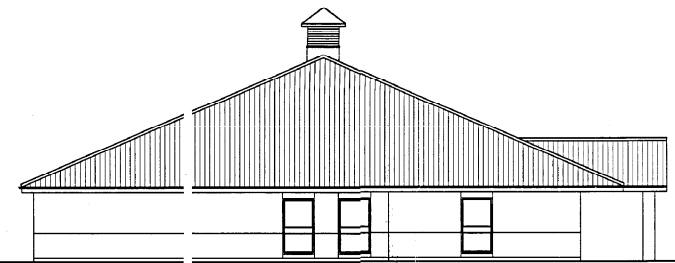


WEST ELEVATION

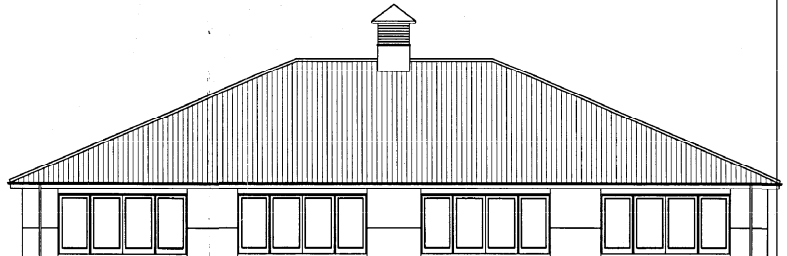

NORTH ELEVATION

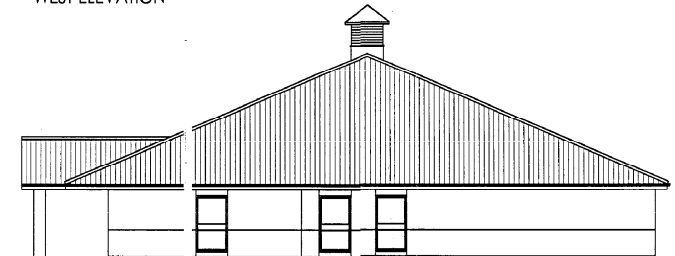

EAST ELEVATION

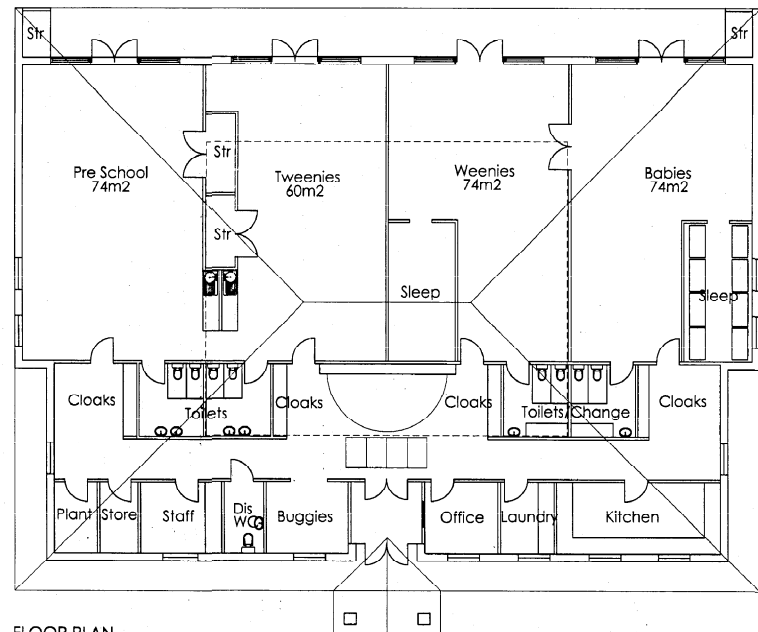

FLOOR PLAN

07/0492/--

STOCKTON-ON-THEEVALE COUNCIL  
 PLANNING  
 19 JAN 2007  
 DATE RECEIVED

PROJECT PROPOSED DAY NURSERY & COMMUNITY CENTER BLAIR AVENUE INGLEBY BARWICK			
DRAWING TITLE PROPOSED NURSERY PLANS & ELEVATIONS			
CLIENT NUNTHORPE NURSERIES GROUP			
DATE JAN 07	SCALE 1:100@A1	DRAWN BY AJR	APPROVED BY
NO. OF SHEETS SJR03:59	SHEET NO. 101	REV	
APPROVED	MODIFIED	TITLE	DATE

**sjr**  
 ARCHITECTS &  
 INTERIOR DESIGNERS

Suite 101  
 The Innovation Centre  
 The Hub, 1st Floor  
 Queens Meadow Business Park  
 Hartlepool - TS25 5TG

T: 01429 870740  
 F: 01429 870744  
 E: office@sjrarchitects.co.uk  
 W: www.sjrarchitects.co.uk