




PROPOSED SOUTH ELEVATION

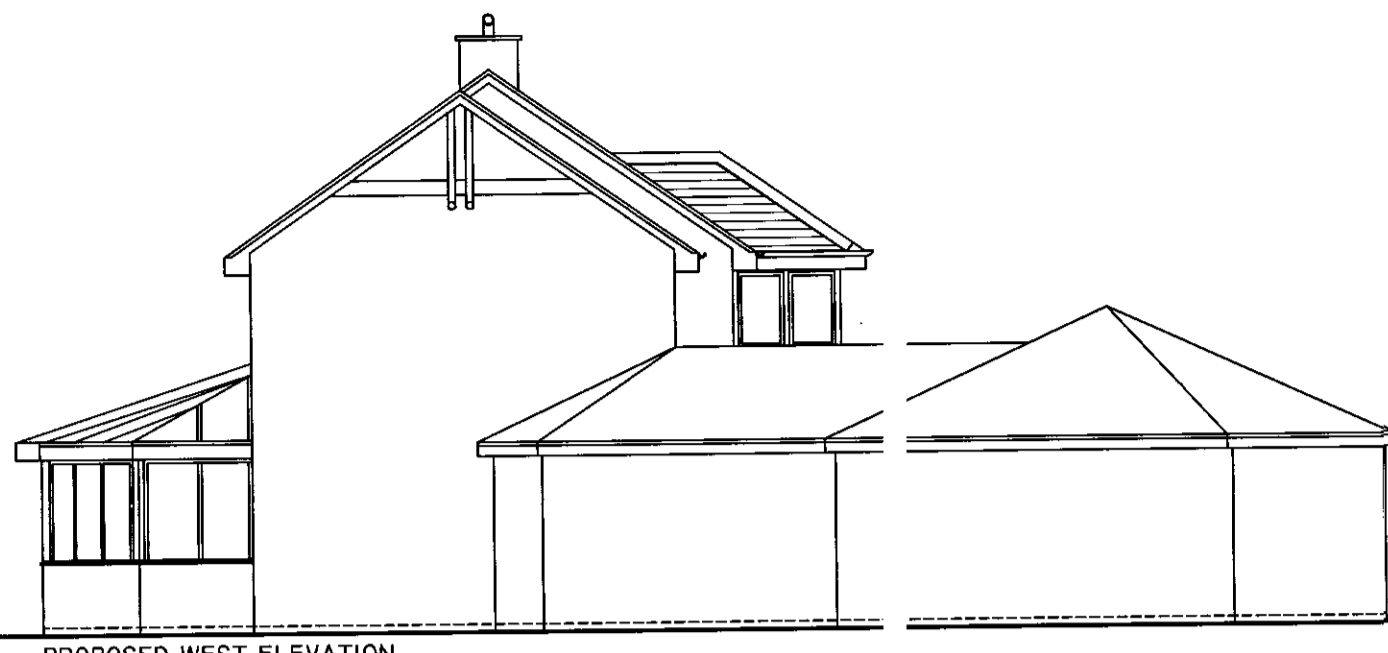

PROPOSED WEST ELEVATION




PROPOSED NORTH ELEVATION




PROPOSED EAST ELEVATION

- RED INTERLOCKING CONCRETE TILES
- WHITE UPVC DOUBLE GLAZED WINDOWS
- CREAM SELF COLOURED RENDER
- RED MULTI BRICK TO MATCH EXISTING

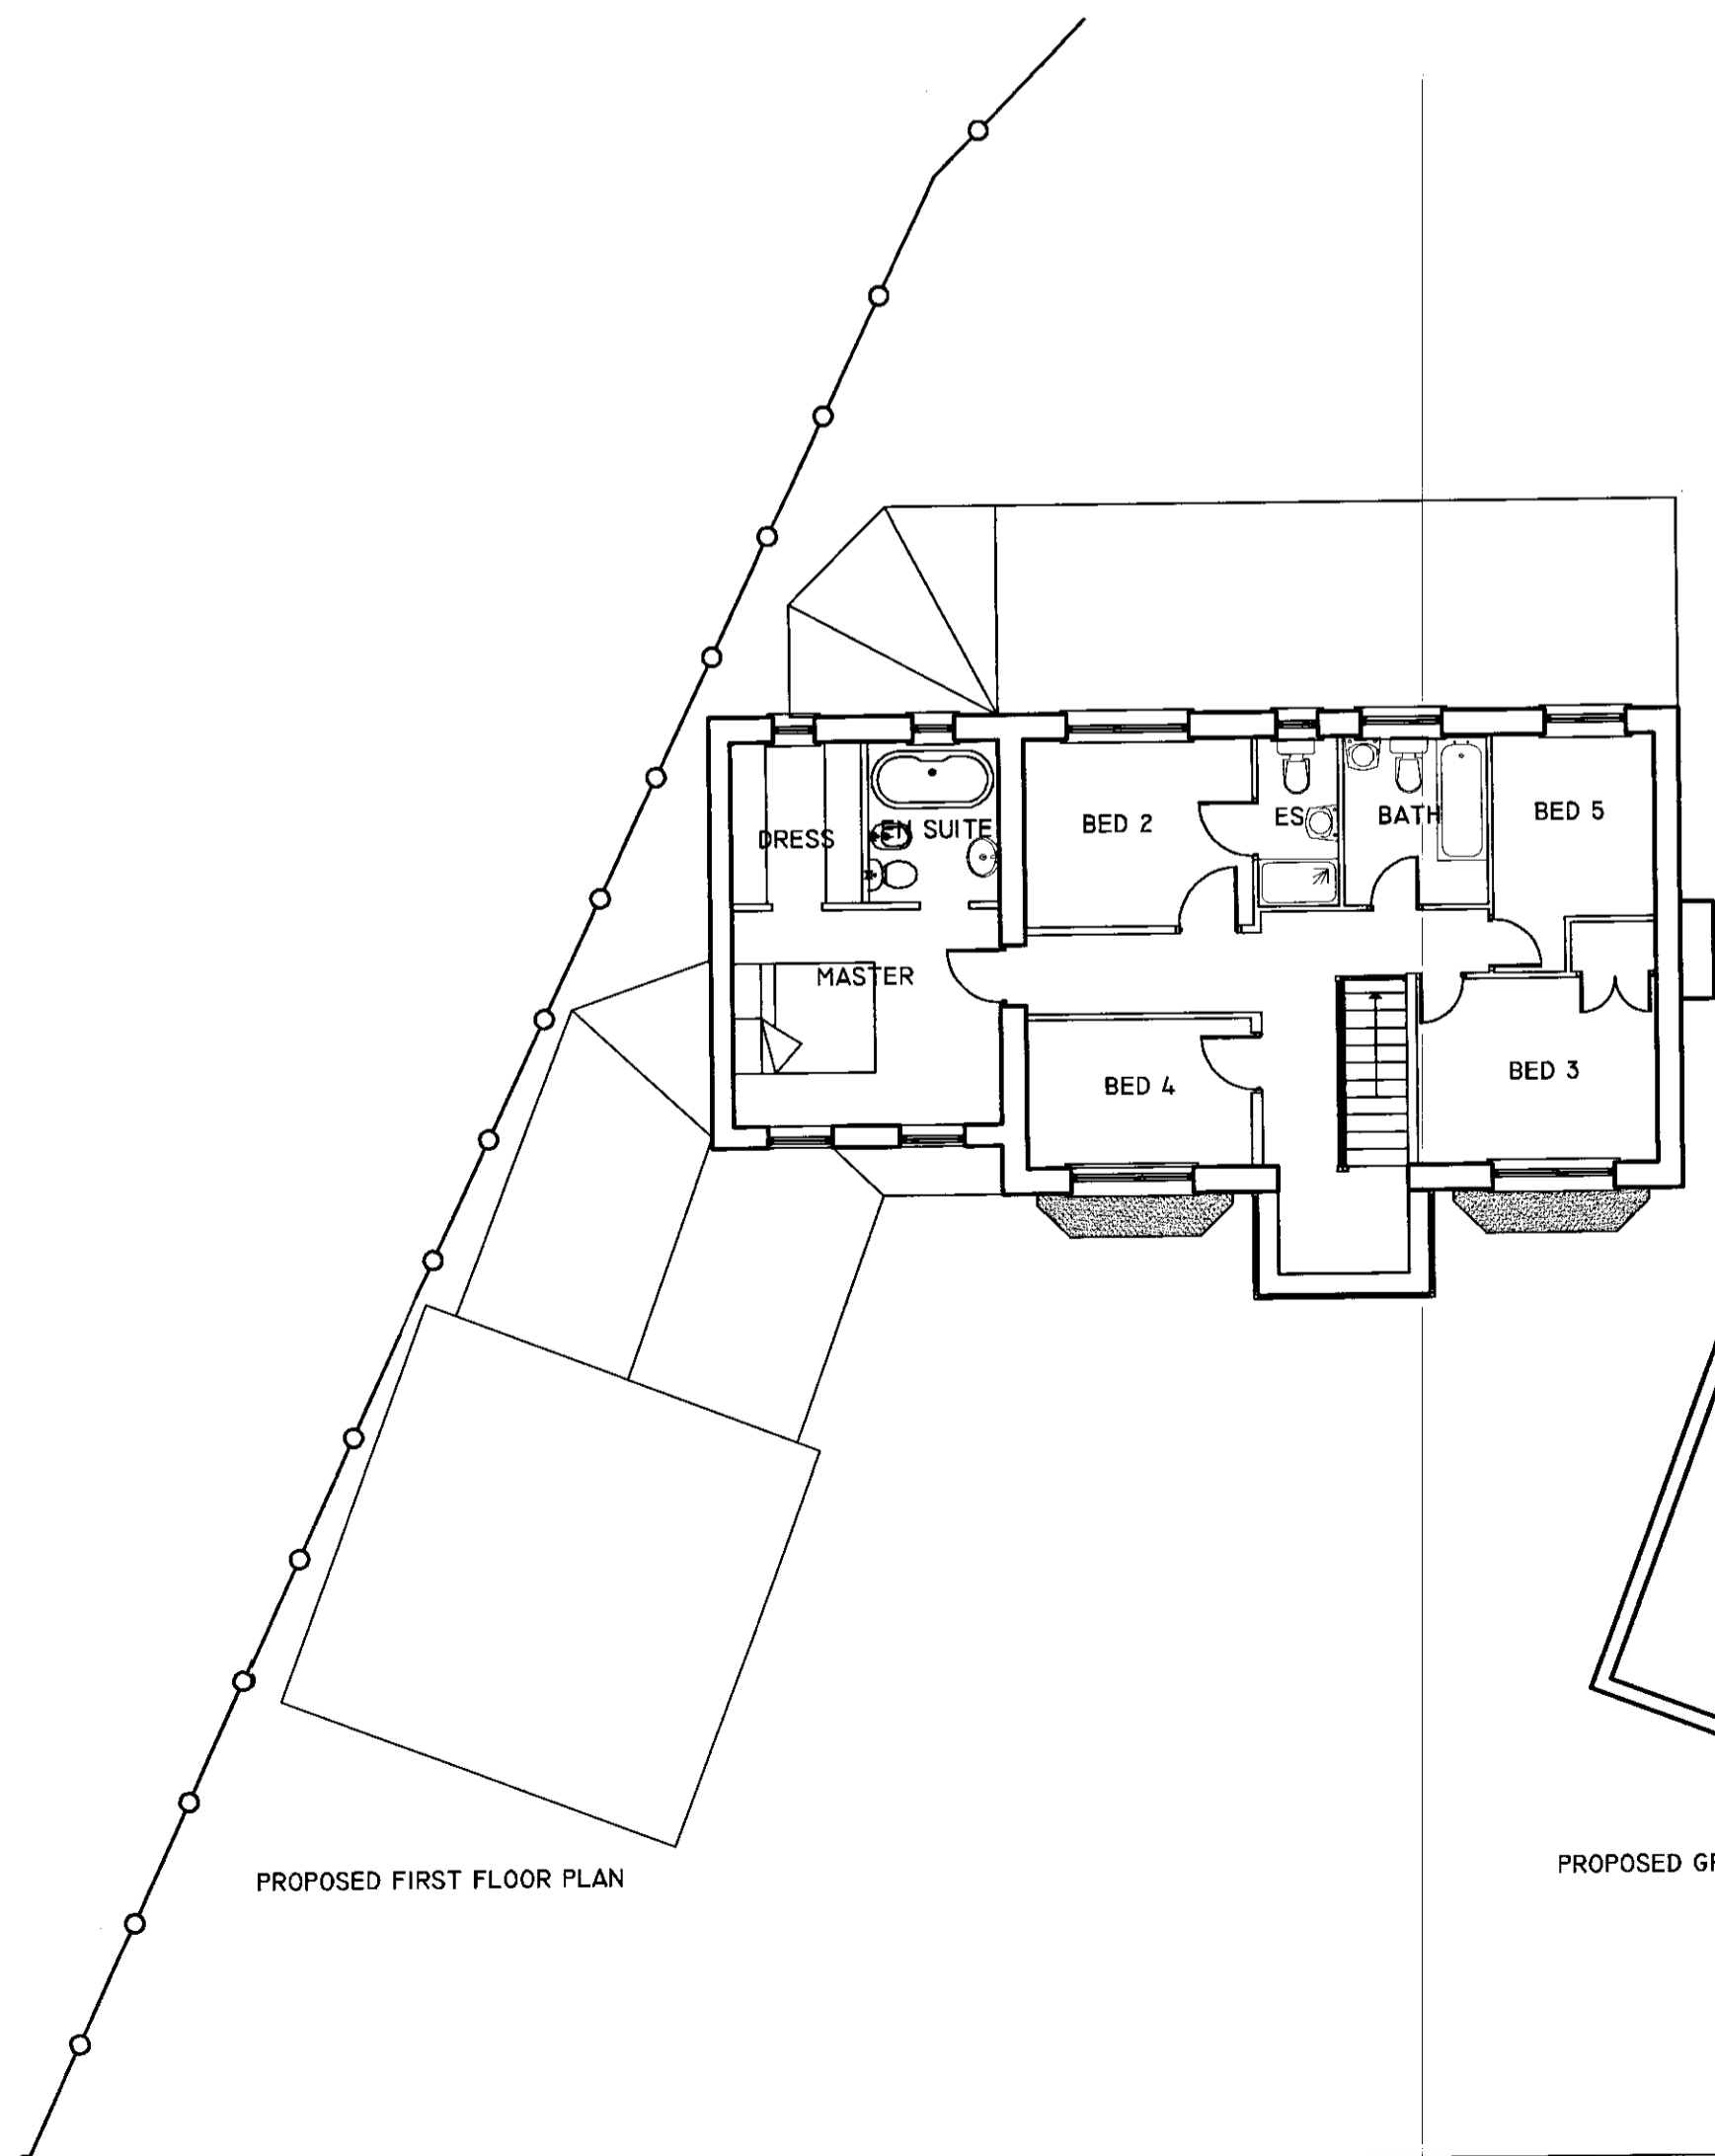

PROPOSED FIRST FLOOR PLAN

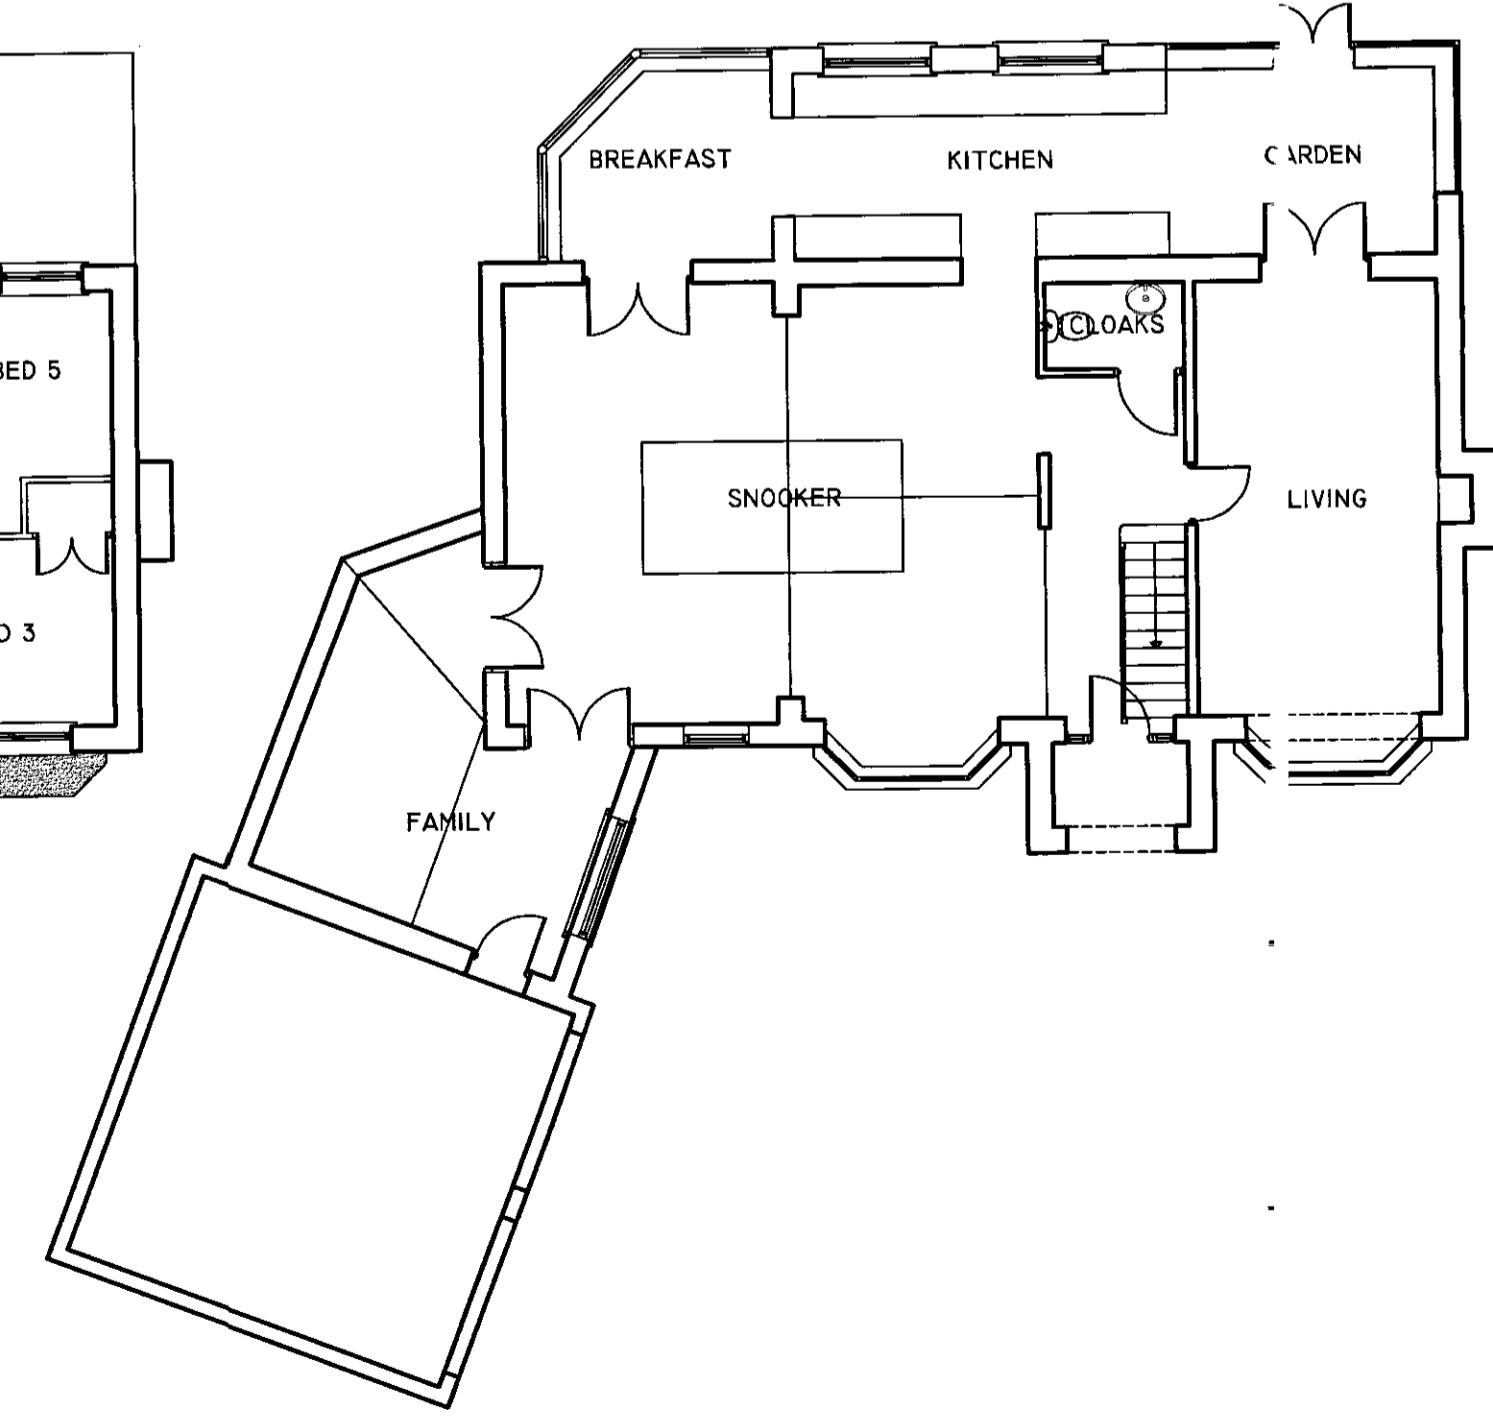

PROPOSED GROUND FLOOR PLAN

REV A 1ST FLOOR STEPPED BA. K RIDGE HEIGHT STEPPED 06.03.07

PROJECT PROPOSED ALTERATION & EXTENSION TO N07 BRAEWORTH CLOSE YARM			
DRAWING TITLE PROPOSED PLANS & ELEVATIONS			
CLIENT MR SARIT SHARMA			
DATE MAR 07	SCALE 1:100@AI	DRAWN BY AJR	APPROVED BY
CONTRACT NO. SJR06:47	DRAWING NO. 101	REV. A	
FOR APPROVAL INFORMATION TENDER CONSTRUCTION			

sjr
ARCHITECTS &
INTERIOR DESIGNERS

SUITE 101
THE INNOVATION CENTRE
VENTURE COURT
QUEENS MEADOW BUSINESS PARK
HARTLEPOOL - TS25 5TC

T: 01429 870740
F: 01429 870744
E: OFFICE@SJRARCHITECTS.CO.UK
W: WWW.SJRARCHITECTS.CO.UK