



YUILL
H O M E S

a touch more imagination

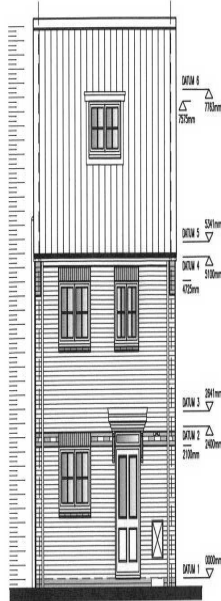


FRONT ELEVATION
(FACE BRICKWORK)

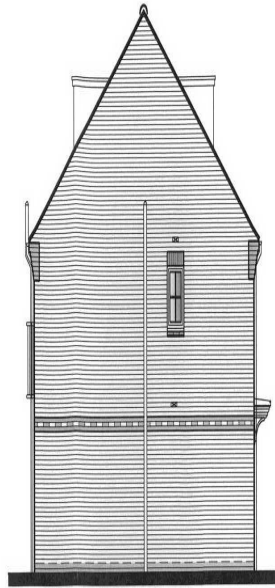


SIDE ELEVATION
(FACE BRICKWORK)




07/0858/--

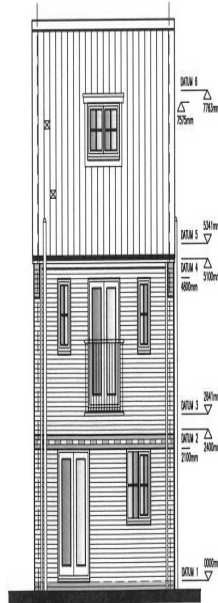

REAR ELEVATION
(FACE BRICKWORK)

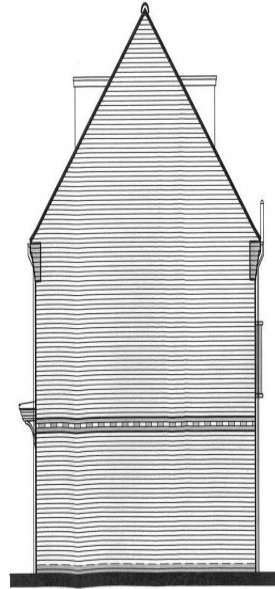

SIDE ELEVATION
(FACE BRICKWORK)

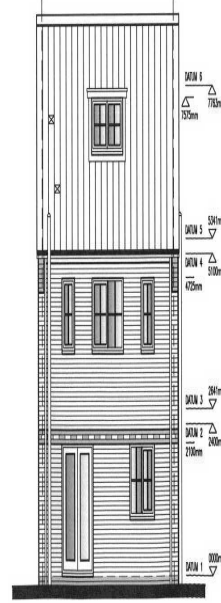

REAR ELEVATION
(FACE BRICKWORK
NO FF FRENCH DOORS)

SALISBURY (Plan Variant 1) (Brickwork)
Planning Drawing

REV	DATE	DESCRIPTION
0001	BT	SCALE 1:50 @ A1 93.525 S.W.K.
0002	JUN 05	1:100 @ A3 97A S.W.K.
0003	MASONRY	DRAWING NUMBER SAL_20_02