

SIGHT LINE 3.0 X 90m

SIGHT LINE 3.0 X 90m

BLAIR AVENUE

STOCKTON BOROUGH COUNCIL
PLANNING
16 APR 2007
DATE RECEIVED


PROJECT			
PROPOSED DAY NURSERY & COMMUNITY CENTER BLAIR AVENUE INGLEBY BARWICK			
DRAWING TITLE			
PROPOSED SITE LAYOUT			
CLIENT			
NUNTHORPE NURSERIES GROUP			
DATE	SCALE	DRAWN BY	APPROVED BY
JAN 07	1:250@A1	AJR	
DATE	REVISION	BY	REV
SJR03:59	100	A B C	
APPROVED	PROJECT	TENDER	TECHNICAL

sjr
ARCHITECTS
INTERIOR DESIGNERS
Suite 101
The Innovation Centre
10 Wyre Court
Quayside, Middlesbrough, Cleveland TS6 2JF
T: 01629 470240
F: 01629 470244
E: office@sjrarchitects.co.uk
W: www.sjrarchitects.co.uk


REV C NURSERY BUILDING RELOCATED 2 METRES SOUTH & EAST FENCING AMMENDED HEDG'NG & TREES ADDED TO BOUNDARIES 10.04.07
REVB SIGHT LINES REVISED IN LINE WITH HIGHWAY REQUIREMENTS 13.03.07
REV A BUS LAYBY AND ACCESS TO SCHOOLS ADDED 20.02.07

Mytton Park


NOTE: Copyright
 This drawing should not be scaled.
 Contractor to check dimensions on site.

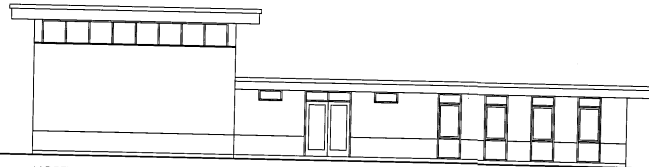


NORTH ELEVATION

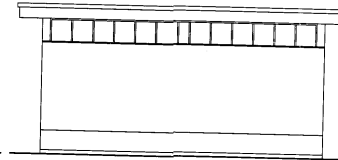

EAST ELEVATION

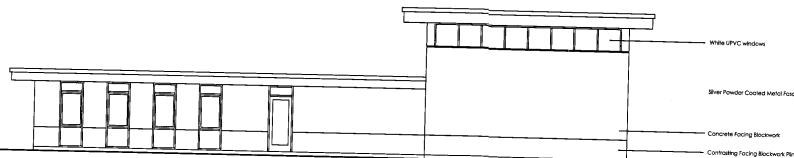


SOUTH ELEVATION

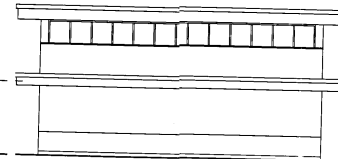

WEST ELEVATION

White UPVC window
 Silver Powder Coated Metal Finishes
 Concrete Facing Blockwork
 Corrugating Ticking Backwork Mesh

10211740

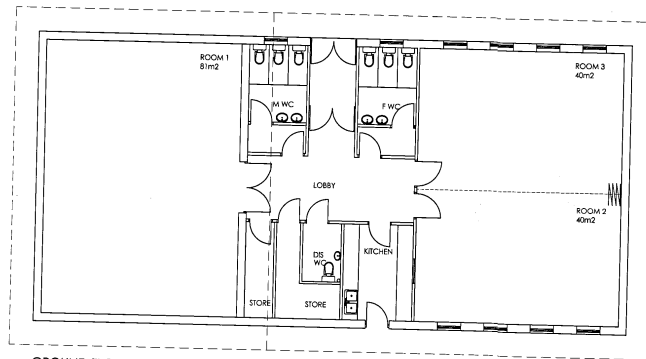

GROUND FLOOR 250m2

STOCKTON-BURDON COUNCIL
 PLANNING
 16 APR 2007
 DATE RECEIVED


PROJECT PROPOSED DAY NURSERY & COMMUNITY CENTER BLAIR AVENUE INGLEBY BARWICK			
DRAWING TITLE PROPOSED COMMUNITY CENTRE PLANS & ELEVATIONS			
CLIENT NUNTHORPE NURSERIES GROUP			
DATE JAN 07	SCALE 1:100@A1	DRAWN BY AJR	APPROVED BY
CONTRACT NO. SJR03:59	DRAWING NO. 102	REV	

sjr ARCHITECTS & INTERIOR DESIGNERS


Suite 101
 The Innovation Centre
 Venture Court
 Queens Meadow Business Park
 Highfield - SO5 0YC
 T: 01429 870740
 F: 01429 870744
 E: info@sjrarchitects.co.uk




SOUTH ELEVATION

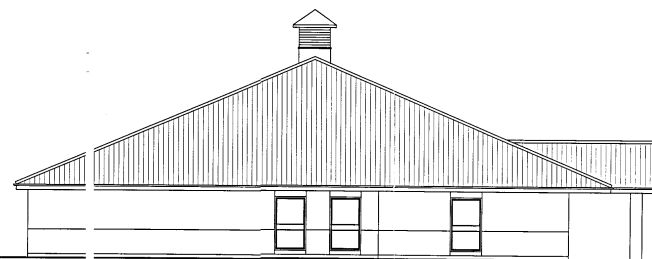


WEST ELEVATION

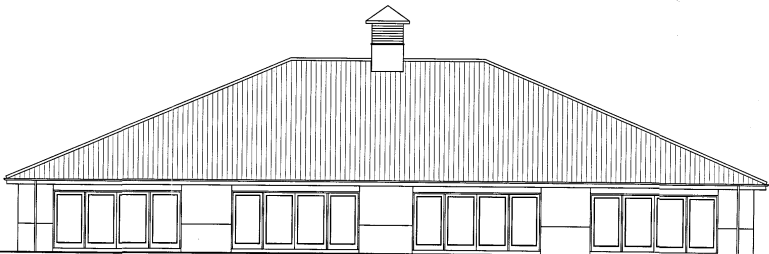

NORTH ELEVATION

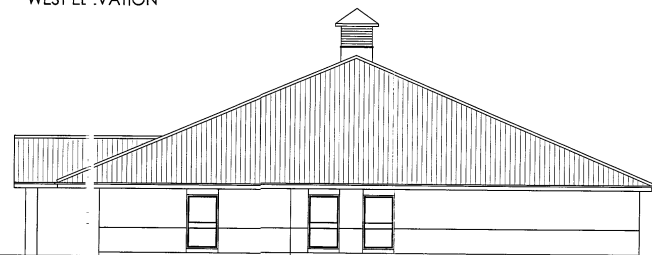

EAST ELEVATION

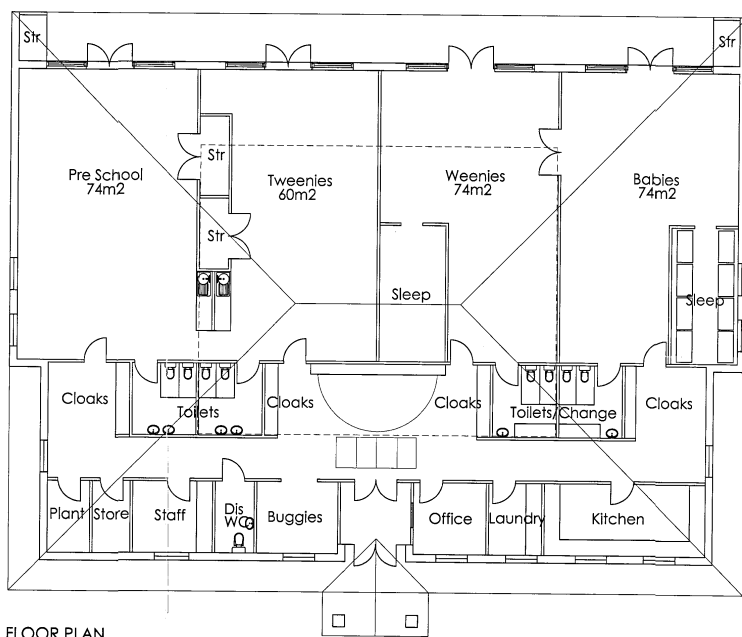

FLOOR PLAN

STOCKTON-ON-THE-BLIND COUNCIL
 PLANNING
 16 APR 2007
 DATE RECEIVED

PROJECT PROPOSED DAY NURSERY & COMMUNITY CENTER BLAIR AVENUE INGLEBY BARWICK			
DRAWING TITLE PROPOSED NURSERY PLANS & ELEVATIONS			
CLIENT NUNTHORPE NURSERIES GROUP			
DATE JAN 07	SCALE 1:100@A1	DRAWN BY AJR	APPROVED BY
CONTRACT NO. SJR03:59	DRAWING NO. 101	REV	
DATE			
APPROVAL	FOR	REVISION	DATE

sjr
 ARCHITECTS &
 INTERIOR DESIGNERS

Suite 101
 The Innovation Centre
 Venture Court
 Queens Meadow Business Park
 Hartlepool - TS25 5TG

T: 01429 870740
 F: 01429 870744
 E: office@sjrarchitects.co.uk
 W: www.sjrarchitects.co.uk