



Building for a stronger industry

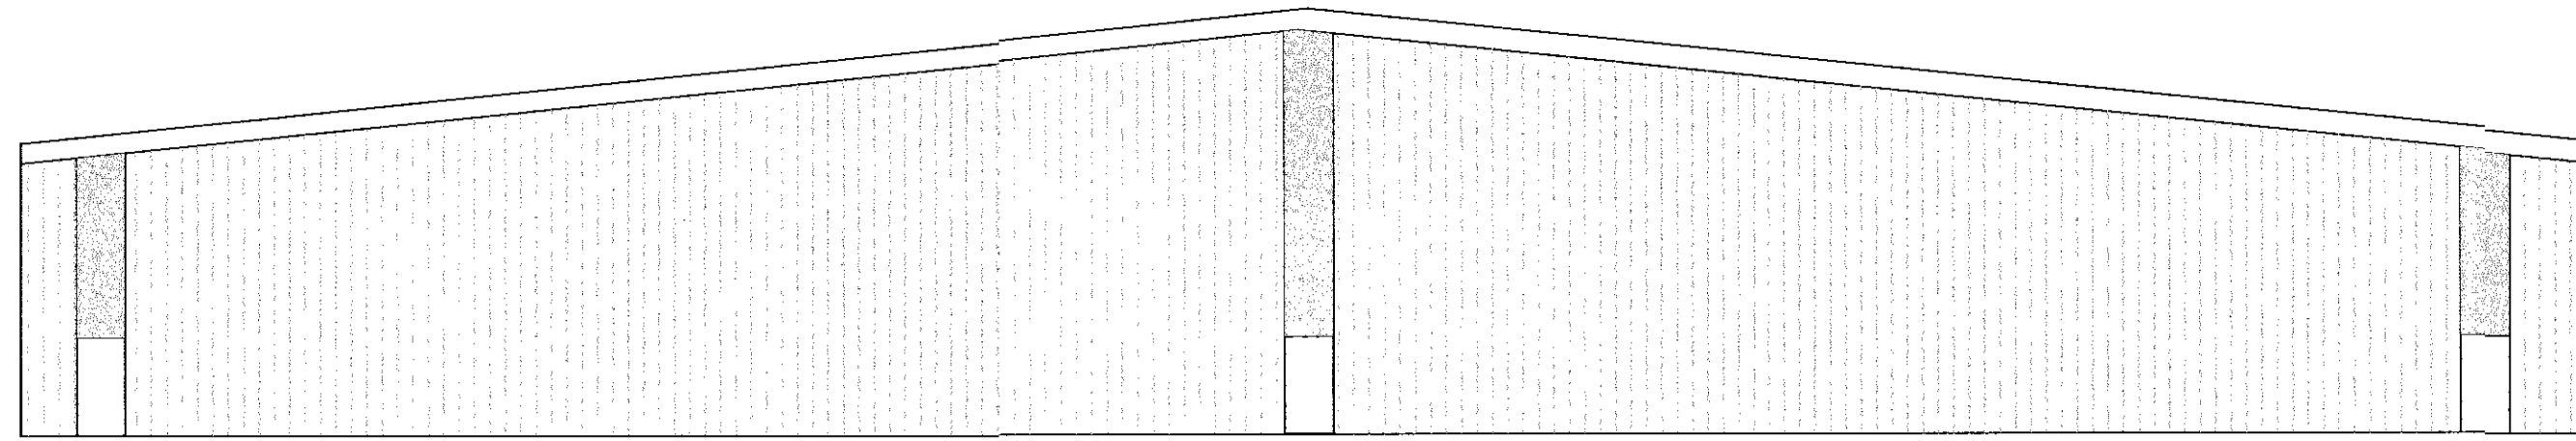


North Elevation


- NOTES
1. Main cladding Van Dyke Brown with Poppy Red gutters, trims and flashings. All to match the existing RTA buildings.
 2. Vertical bands of cladding to be in a contrasting colour. Colour to be agreed.

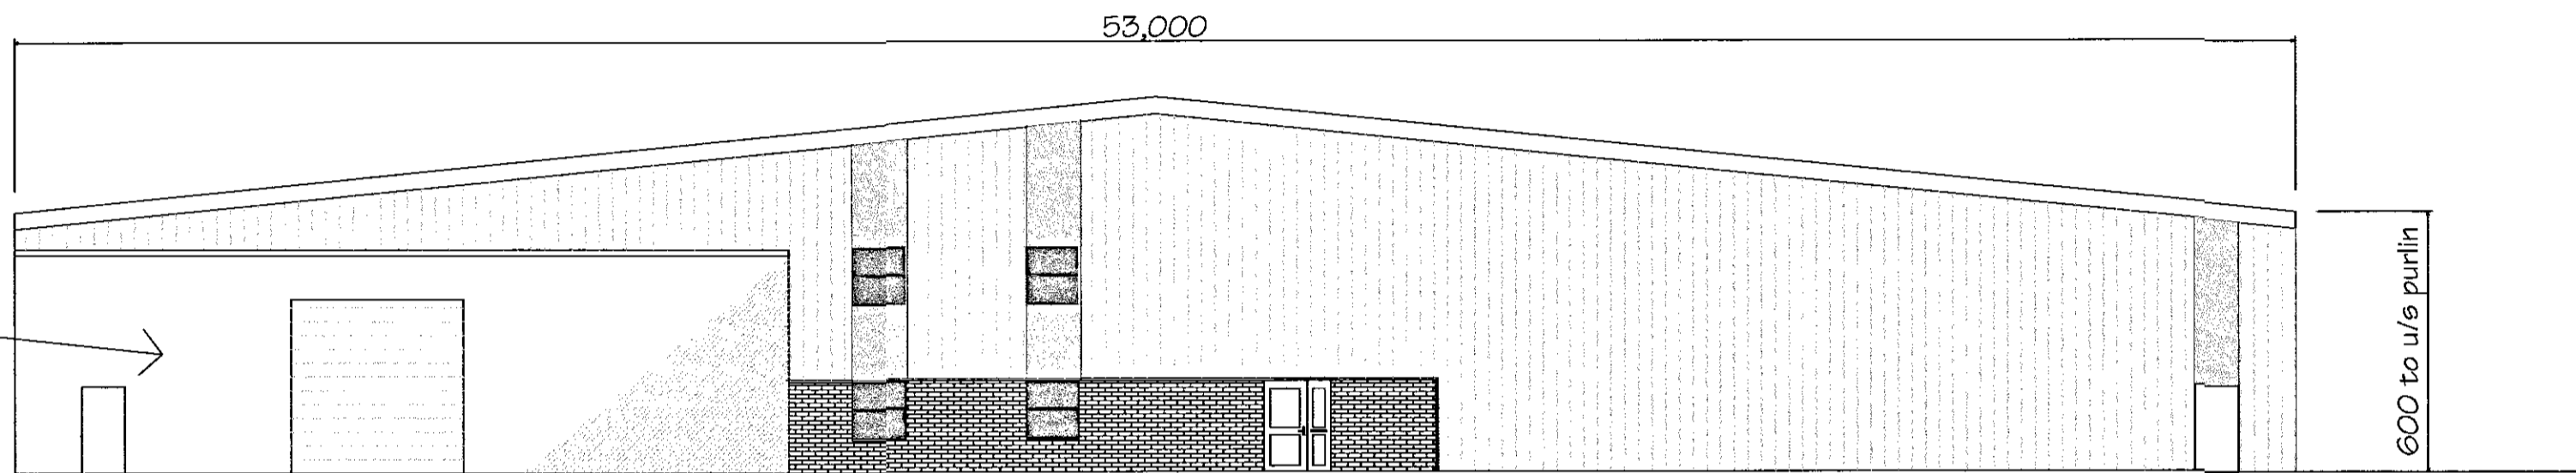


South Elevation

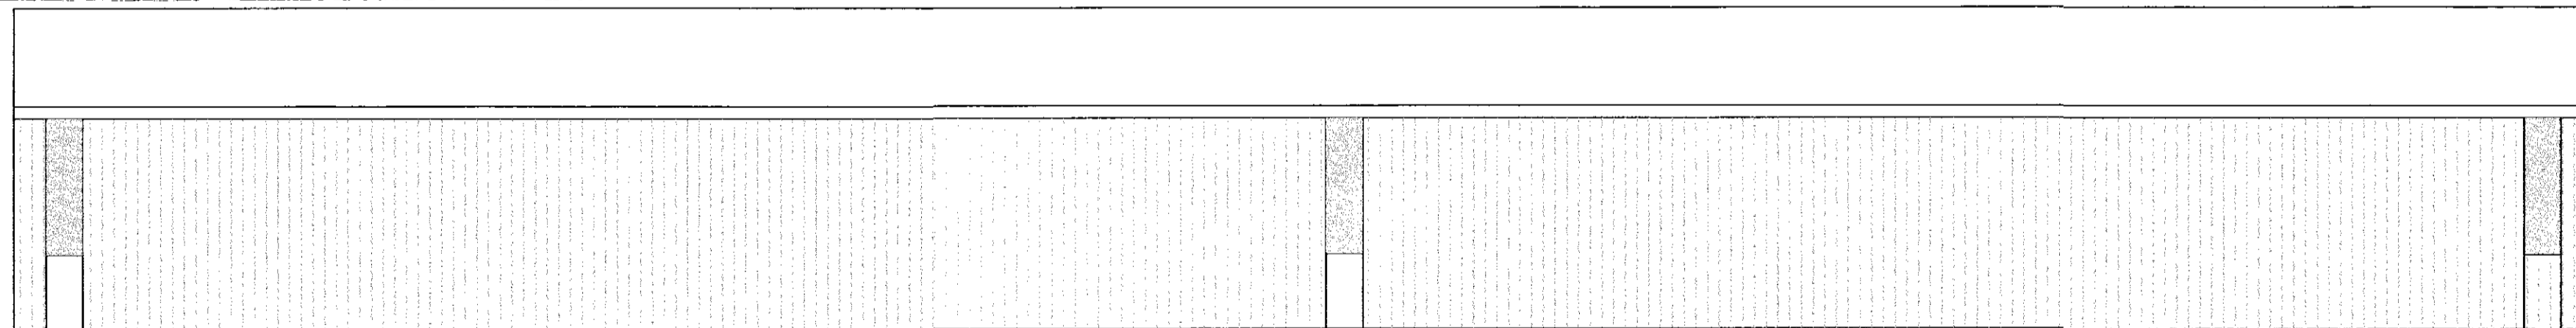

East Elevation

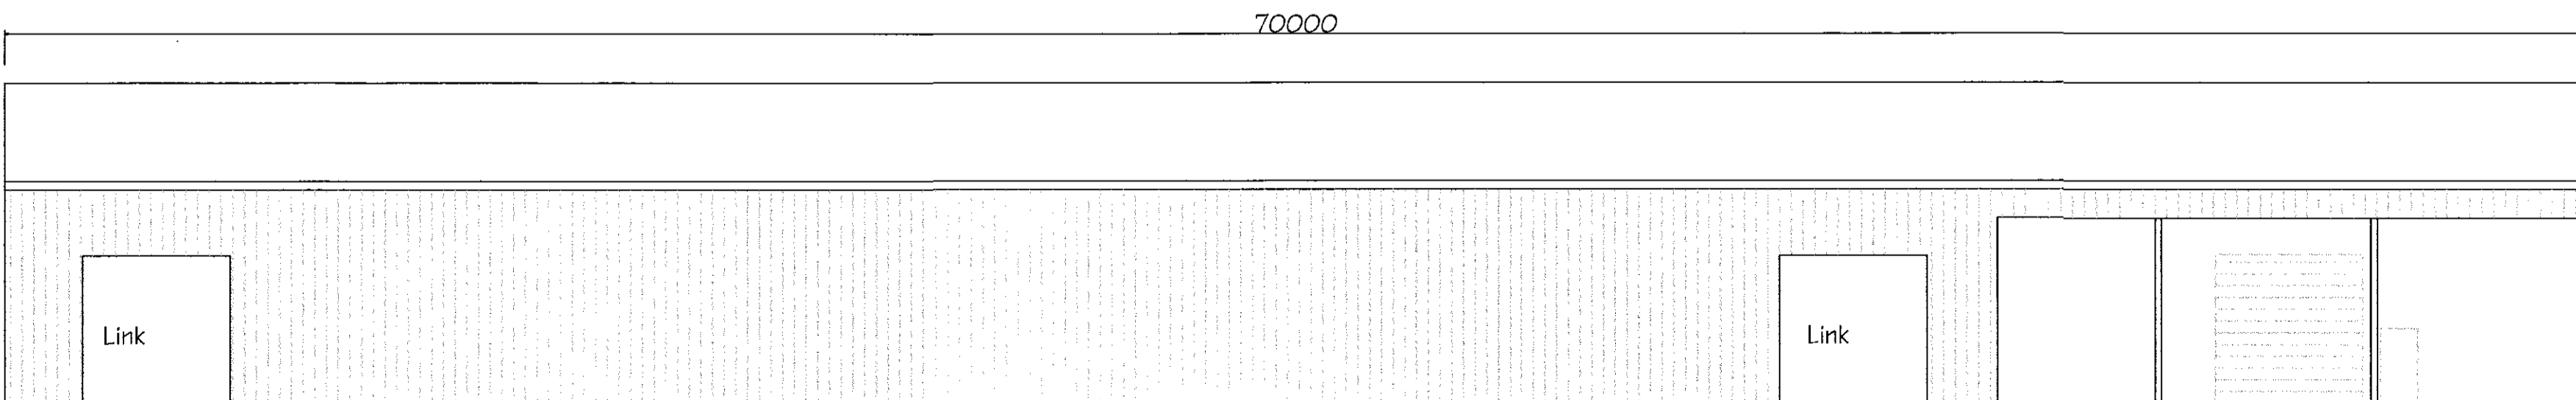

West Elevation

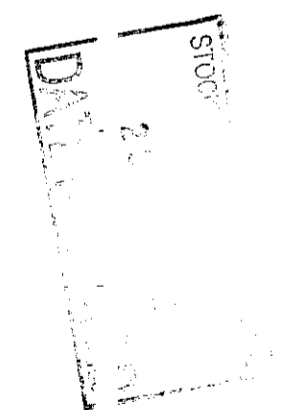

Rev c - 20:12:04 - Vertical features added.
 Rev B - 08:12:04 - Width reduced to 53m. Features added.
 Rev A - 19:04:04 - Ridge line centred.

ARRAN

TITLE Elevations		
CLIENT RTA Ltd	PROJECT	
SCALE 1:150	DATE 27:02:04	Drwg No. A2 rev C