




WEST (true) ELEVATION OF INNER CURVED WALL ON GRID A
Scale 1:100

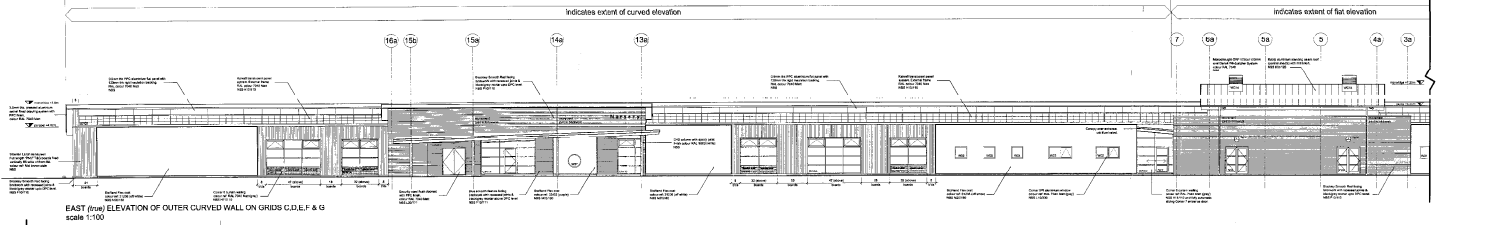


EAST (true) ELEVATION OF OUTER CURVED WALL ON GRIDS G,D,E,F & G
Scale 1:100

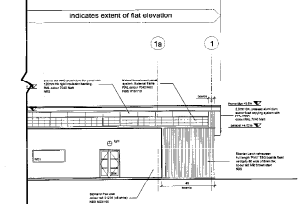


SOUTH ELEVATION ON GRID 10A
Scale 1:100

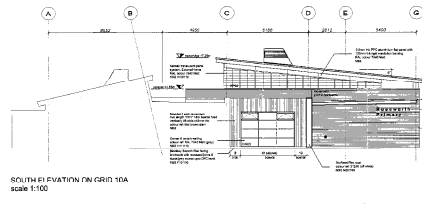


SOUTH ELEVATION ON GRID 20
Scale 1:100

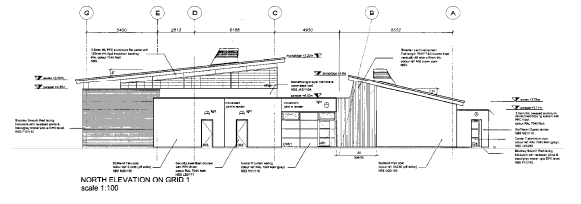


NORTH ELEVATION ON GRID 1
Scale 1:100

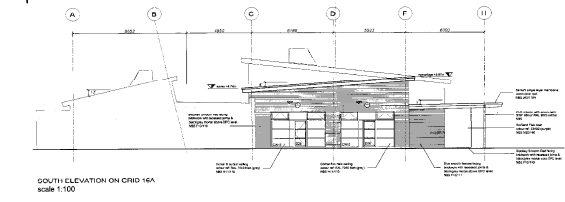

SOUTH ELEVATION ON GRID 16A
Scale 1:100

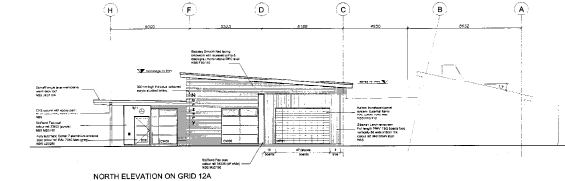

NORTH ELEVATION ON GRID 12A
Scale 1:100

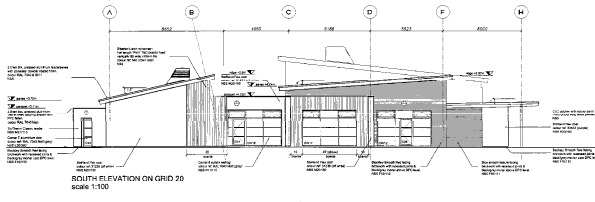

NORTH ELEVATION ON GRID 18
Scale 1:100

07/10077--



<p>2003-2004 Membership MEMBER</p>	<p>New Roseworth Primary Roseworth, Ryland Avenue Stockton-on-Tees</p>	<p>Elevations</p>
--	--	-------------------