

07/161/R0C

STOCKTON BOROUGH COUNCIL
PLANNING
22 JUN 2007
DATE RECEIVED



© Crown Copyright 2006. All rights reserved. Licence number 100020449

07 / 1674 / - -

Location Plan

(scale 1:1250)

Sean McLean Design


The Studio, 25 St. Aidan's Crescent, Billingham, TS22 5AD
Tel / Fax : 01642 555110 E-mail smdesign@tiscali.co.uk

PROPOSED DEVELOPMENT AT
TOWN END FARM, WHITTON
STOCKTON-ON-TEES

PROPOSED SITE PLAN

Drg. No. 0620 / LP

Date APRIL 06

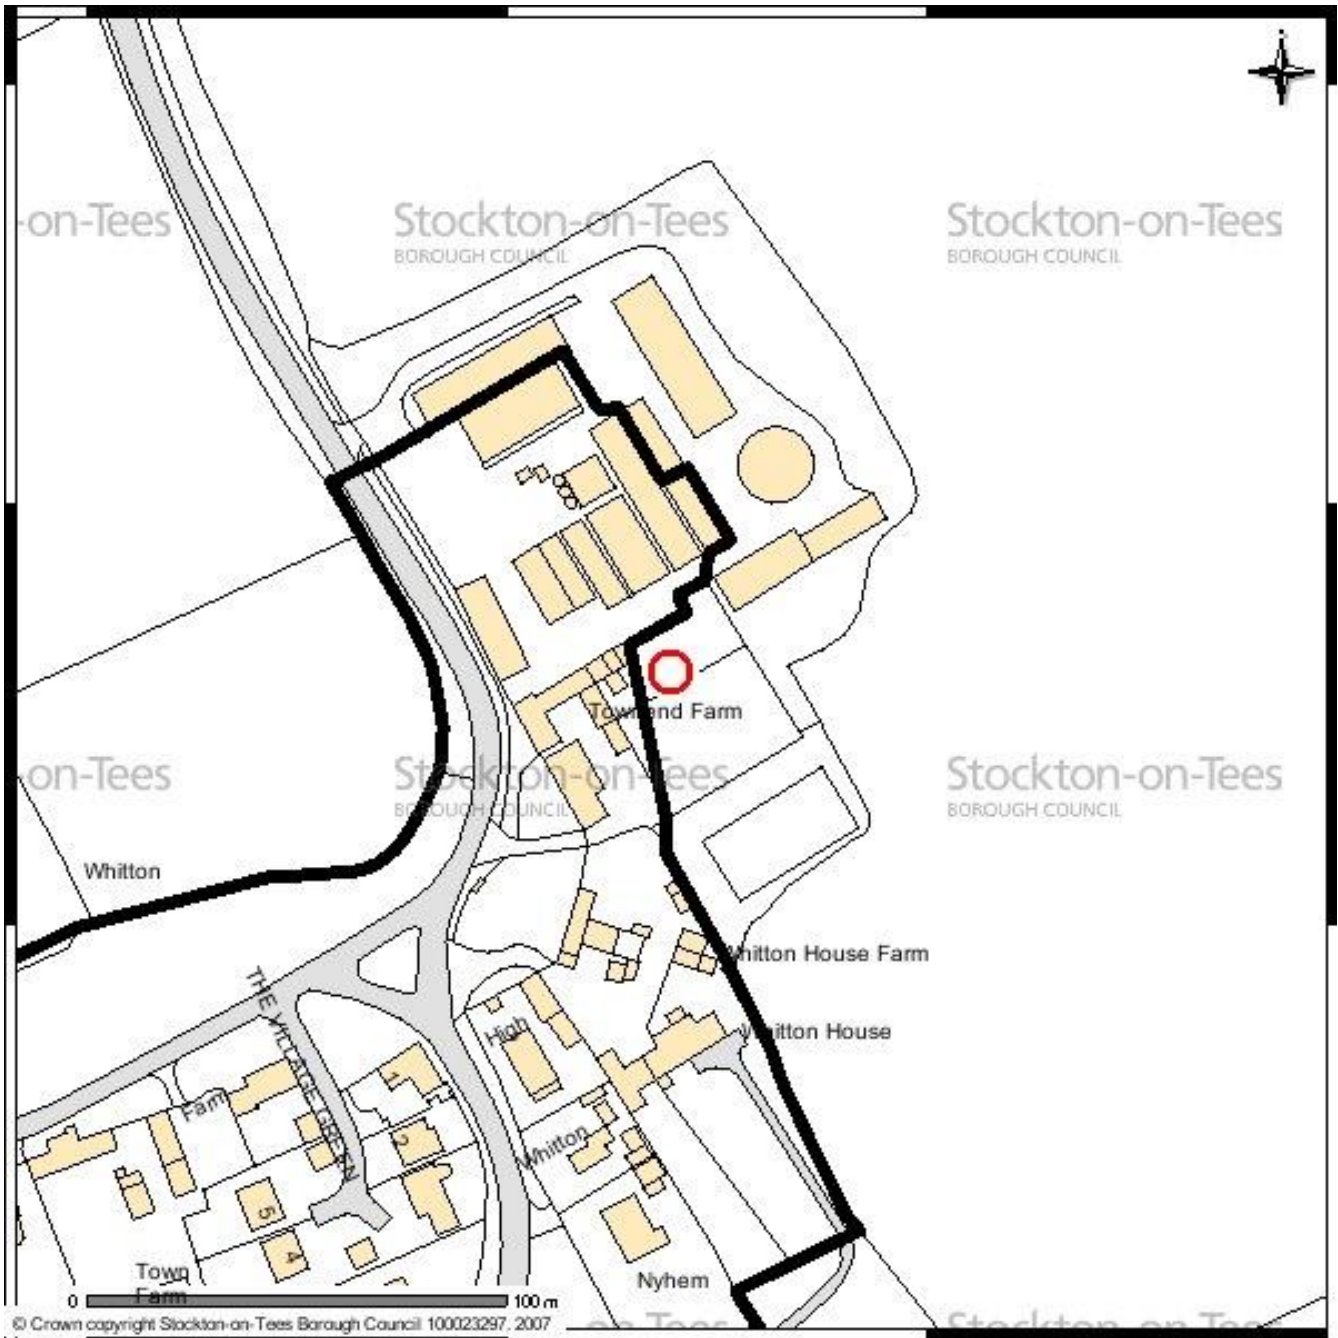

07/1674/FUL, Townend Farm – Limits to development