



THIRD FLOOR PLAN

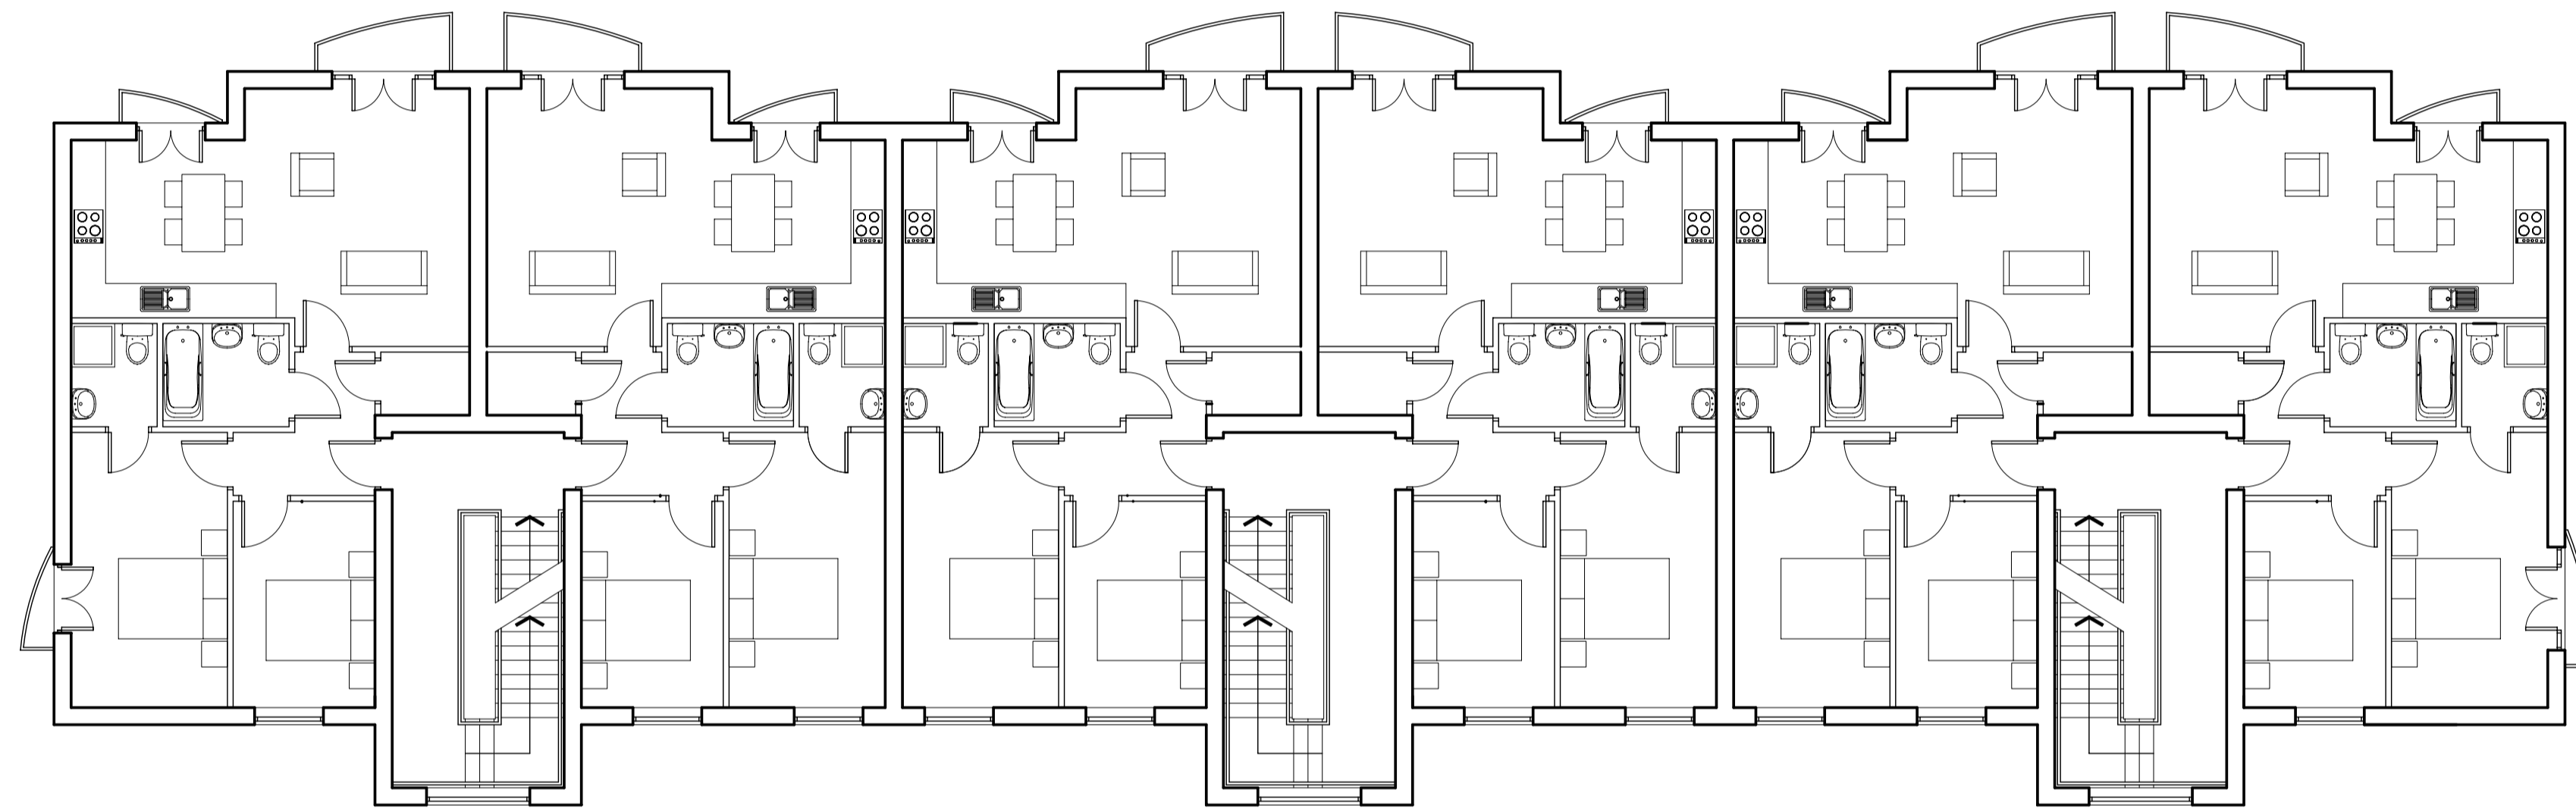

FIRST + SECOND FLOOR PLAN

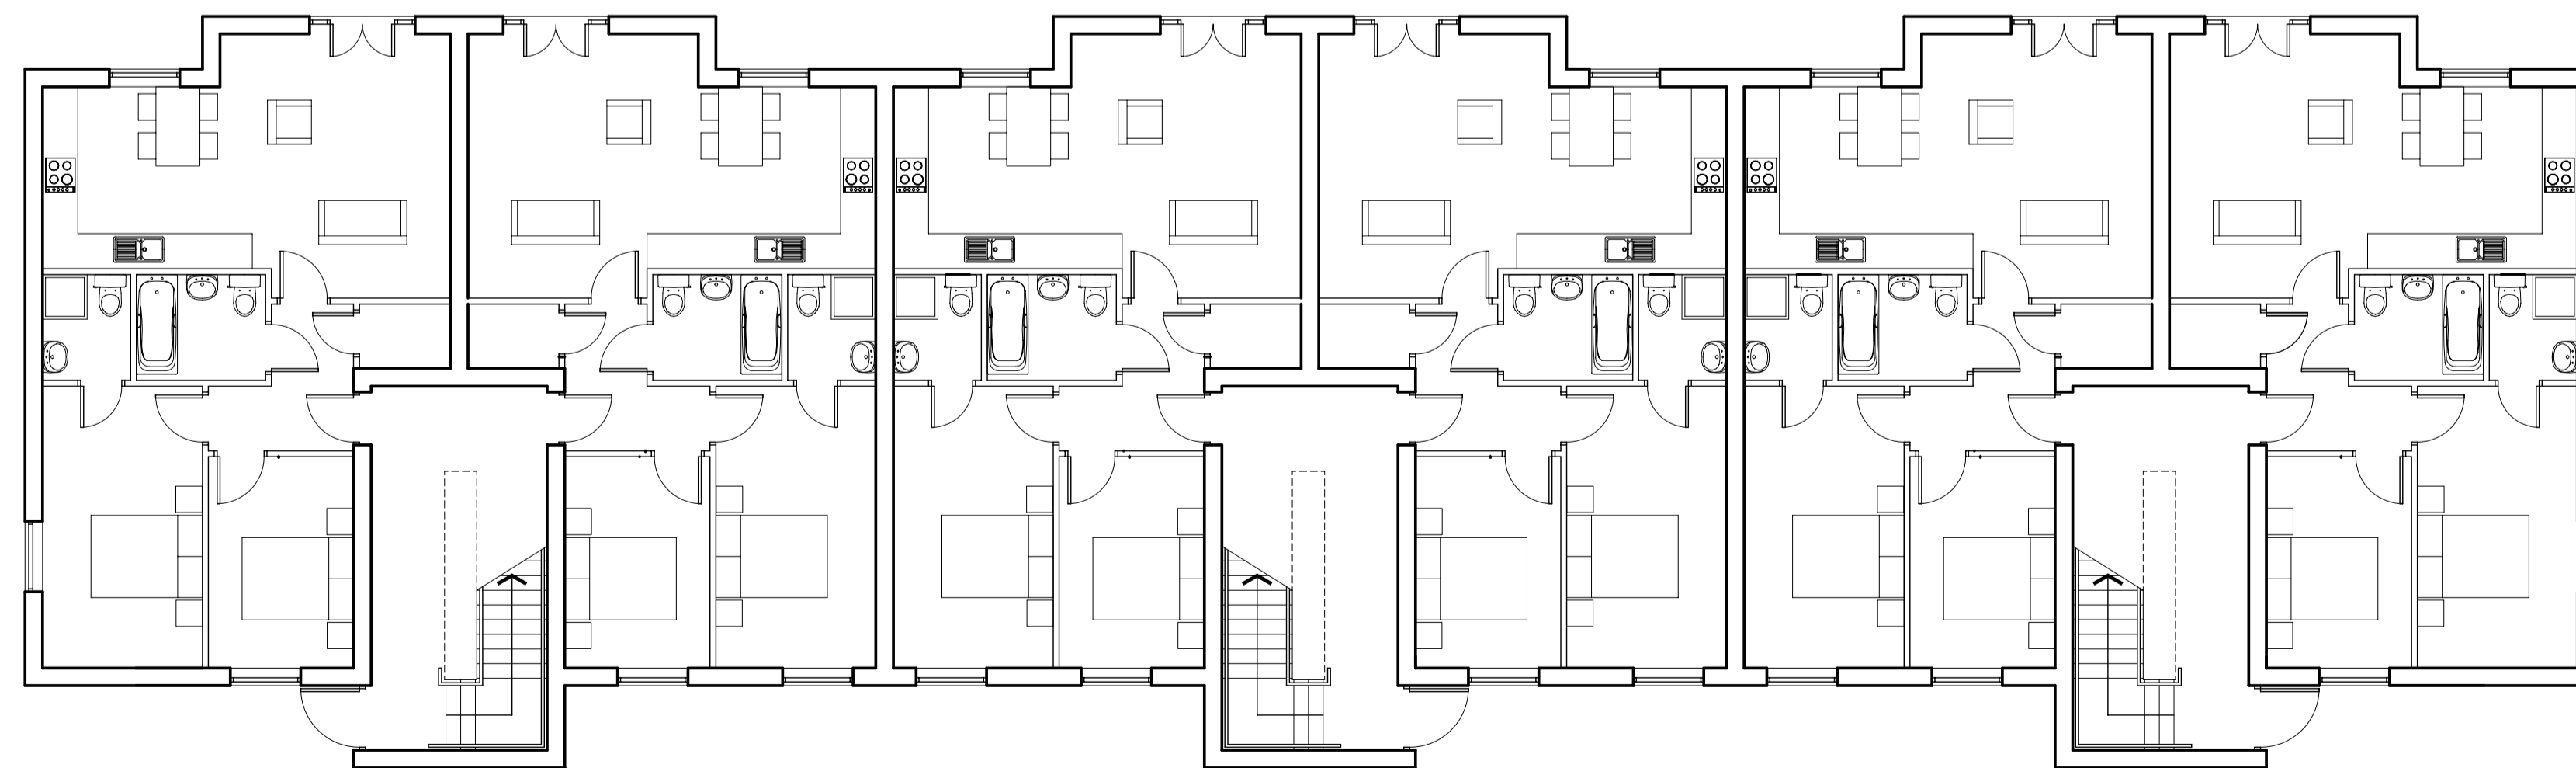

GROUND FLOOR PLAN

1 DO NOT SCALE THIS DRAWING  
 2 CHECK ALL DIMENSIONS ON SITE  
 3 COPYRIGHT IN THIS DRAWING AND ANY DESIGNS CONTAINED THEREIN ARE THE PROPERTY OF ELDER LESTER GARLAND MCGREGOR CHARTERED ARCHITECTS AND MUST NOT BE COPIED WITHOUT WRITTEN AGREEMENT

A	24/07/07	REDRAWN	B	-/-/07	REVISION	C	-/-/07	REVISION	D	-/-/07	REVISION	E	-/-/07	REVISION
---	----------	---------	---	--------	----------	---	--------	----------	---	--------	----------	---	--------	----------

PROJECT:  
 PROPOSED HOUSING  
 TEESDALE PARK  
 ACKLAM ROAD  
 THORNABY

DRAWING:  
 BLOCK 'B'  
 PROPOSED FLOOR PLANS

Elder Lester Garland McGregor  
 Chartered Architects  
 Reed's Mill Atlas Wynd Yarm TS15 9AD  
 tel: 01642 782211 fax: 01642 790123  
 e.mail: admin@elgm.co.uk web site: www.elgm.co.uk

SCALE: 1/100  
 PARTNER: I. MCGREGOR  
 DATE FIRST PLOTTED: 23/2/2007  
 LAST PLOTTED: 24/07/2007  
 DRAWING NO:  
 0717/004A