



WEST ELEVATION

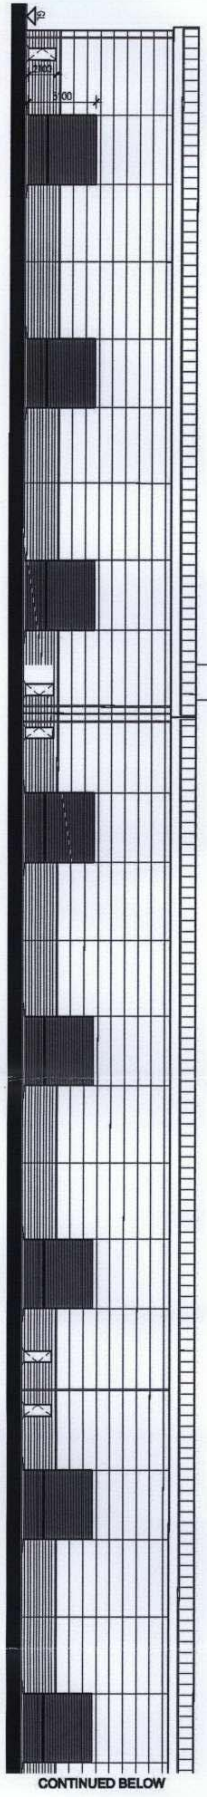

NORTH ELEVATION

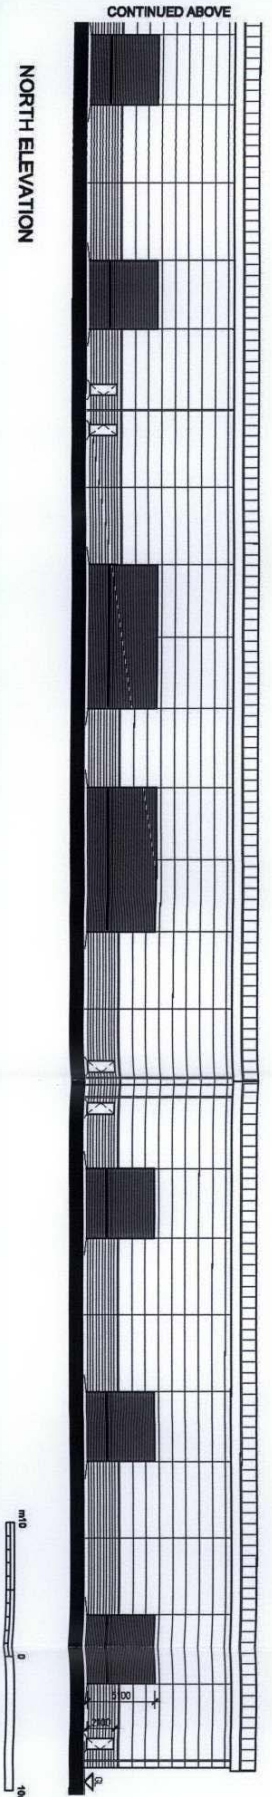

NORTH ELEVATION

Figure 11 Scale: See scale bar

Key/Notes

- Key to external materials
- Roof: insulated standing seam roofing on steel trusses/frame, colour - dark olive.
- Walls: low level- masonry brick/blockwork walls, high level- insulated colour coated profiled steel cladding, colour - silver (metallic silver).
- Doors: personnel- steel colour coated, service doors- steel colour coated roller shutter or bi-folding doors, t.b.c.
- Window: glazed aluminium window.
- Gutters: aluminium powder colour coated.
- Down pipes: aluminium powder colour coated.

07/2984/--

Note:

Based on MWH drawing reference 4151460501/0084005 Issue C

M/JCA, Baddesley Colliery Offices, Main Road, Baxterley, Atherton, Warrickshire, CV9 2LE

Drawing Ref: A/J/PC/10-07/13807

Drawn by	Approved by	Checked by
KR	CEW	MD
Revisions		