


Rear elevation

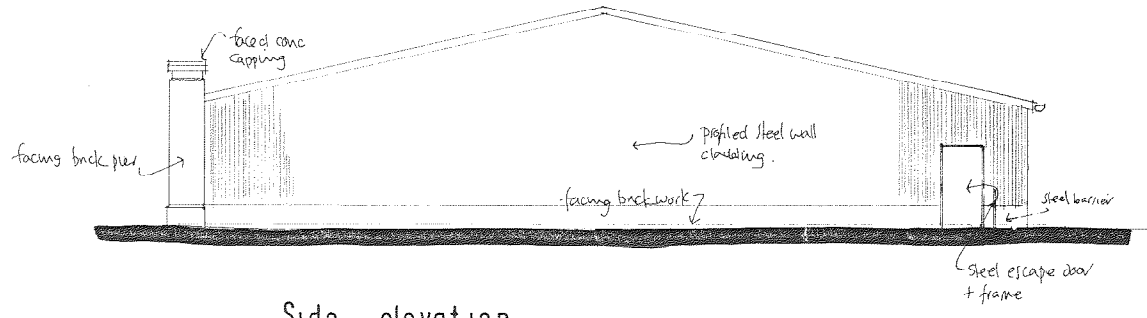

Side elevation

10/06/2015
 17 APR 2015
 DATE RECEIVED

Rev A - building reduced in size

Stevenson Properties Ltd	
87-91 Oxbridge Lane	
Stockton	
Proposed elevations	
ANDREW FLETCHER MCHART Architectural Design Consultant	1 ● ● ●
147 DESIGN Limited Ober Green South, Campton Lane Hutton Rudby, Yarm TS16 0DX T: 01642 750140 F: 01642 751130	2 ● ● ●
SCALE 1:100	DRAWING NO. 97717A