



Proposed Site Plan

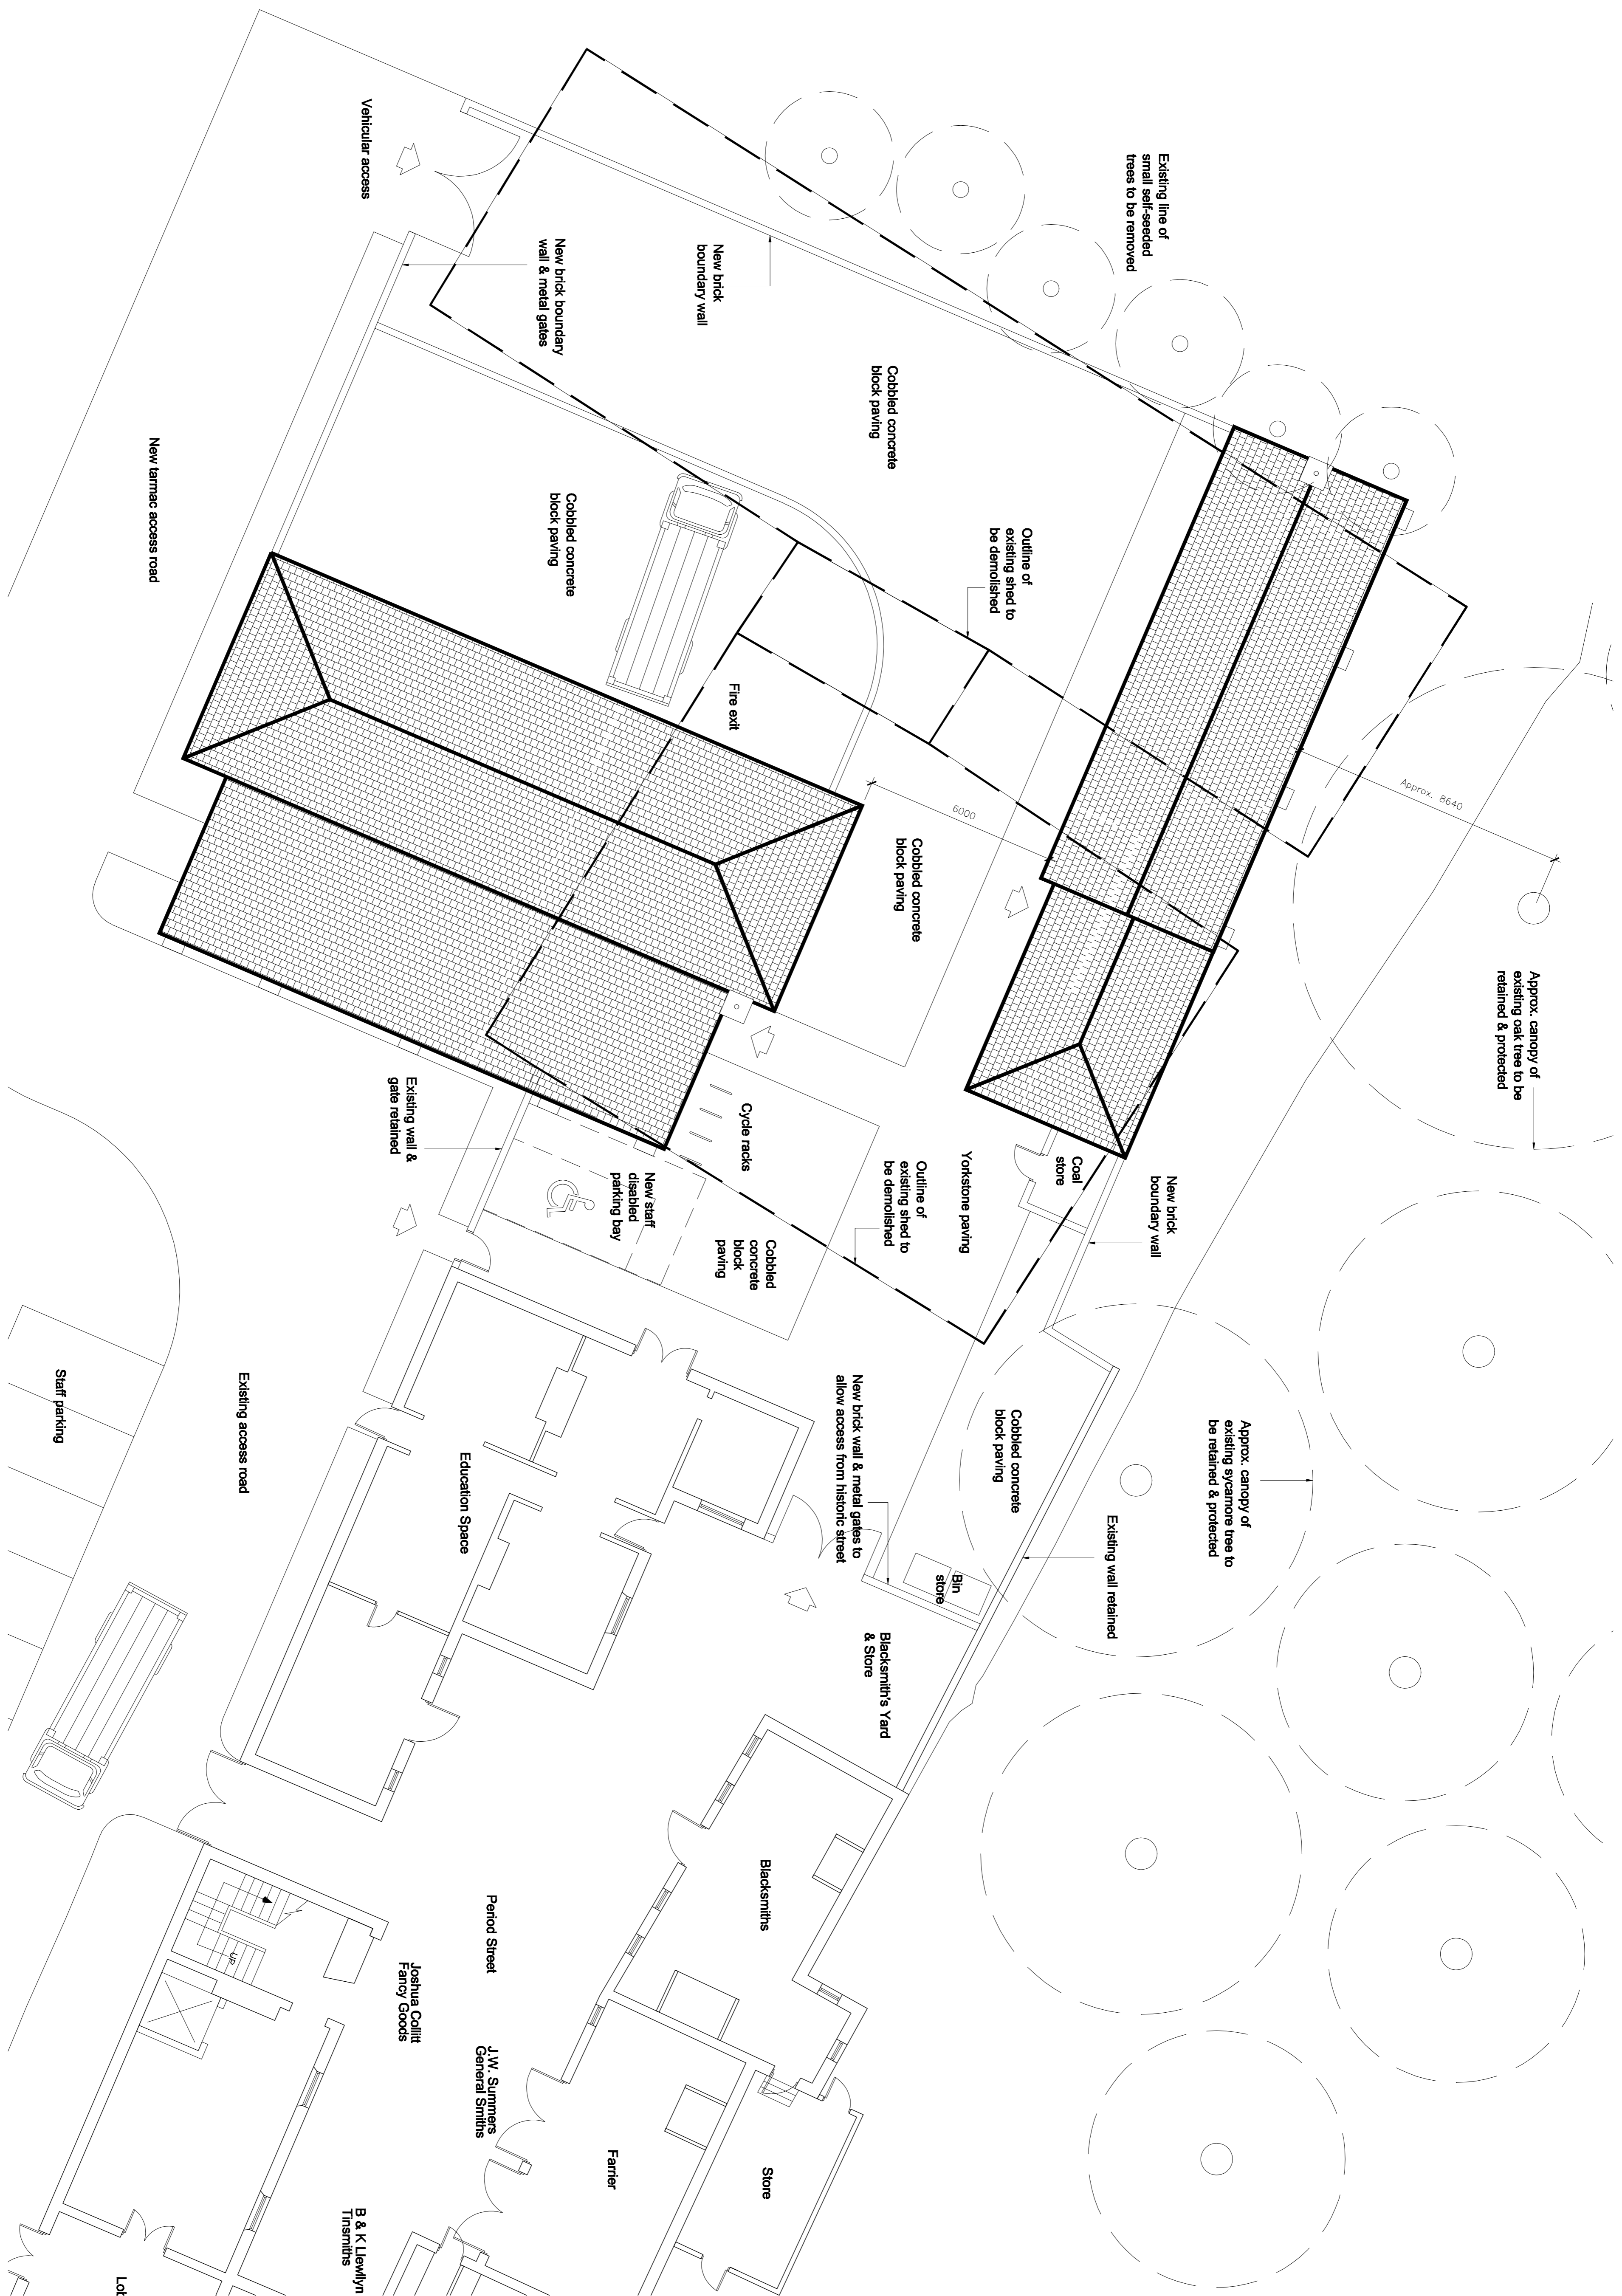

- Revisions
- A 17/04/08 NHN CLARIFY ROOMS, FOOTPRINT OF EXISTING STRUCTURES ADDED. THINNING CIRCLES REMOVED.
 - B 23/04/08 NHN WORKSHOP & STORES RELOCATED TO NORTH WALL OF WORKSHOP.
 - C 28/04/08 NHN OUTLINE OF EXISTING STOPS AMENDED & NEW BUILDINGS RELOCATED TO SUIT. HARD LANDSCAPING INDICATED.
 - D 30/04/08 NHN PLANNING - BIN STORE & CYCLE RACK INDICATED. YORKSTONE PAVING AREA INCREASED. PROPOSED ROOF PLANS & EXISTING TREES INDICATED.
 - E 07/07/08 NHN WORKSHOP & STORES RELOCATED AWAY FROM EXISTING EAST BOUNDARY WALL. FINANCE CHIMNEY MOVED TO NORTH WALL OF WORKSHOP.

© COPYRIGHT: ALL RIGHTS RESERVED. THIS DRAWING MUST NOT BE REPRODUCED WITHOUT PERMISSION.
 DO NOT SCALE THE DRAWING. DIMENSIONS GIVEN TAKE PRECEDENCE OVER DIMENSIONS WHICH ARE IN MILLIMETRES UNLESS OTHERWISE STATED.

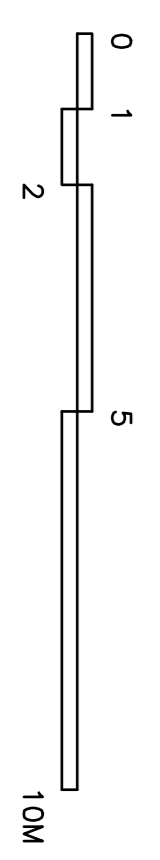

Client		STOCKTON-ON-TEES BOROUGH COUNCIL	
Project		PRESTON HALL MUSEUM - NEW WORKSHOPS & STORES	
Drawing	PROPOSED SITE PLAN	Date	1/1/00 25/03/08
Scale	A1	Drawn By	5427 / 90-100 / E / NHH
Sheet No.		Checked By	PN

Status
PLANNING