


DRG. No. LUD/YARM/H1/08/01

SCALE 1:100

TITLE

Proposed Detached House  
Kirklevington Grange  
Yarm

For: Mr. Michael Ludgate

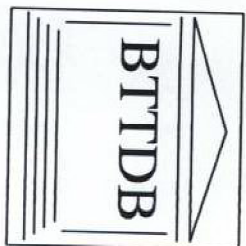

PORRUSH COUNCIL  
Plot 1 Floor Plans

31 MAR 2008

DATE RECEIVED

SBC 0004


DRAWN DATE

REVISIONS DATE BY


REVISIONS	DATE	BY

08/0707/---

WRITTEN DIMENSIONS TO BE TAKEN IN PREFERENCE TO SCALE.  
ALL DIMENSIONS TO BE CHECKED ON SITE AND ANY DISCREPANCIES REPORTED IMMEDIATELY.

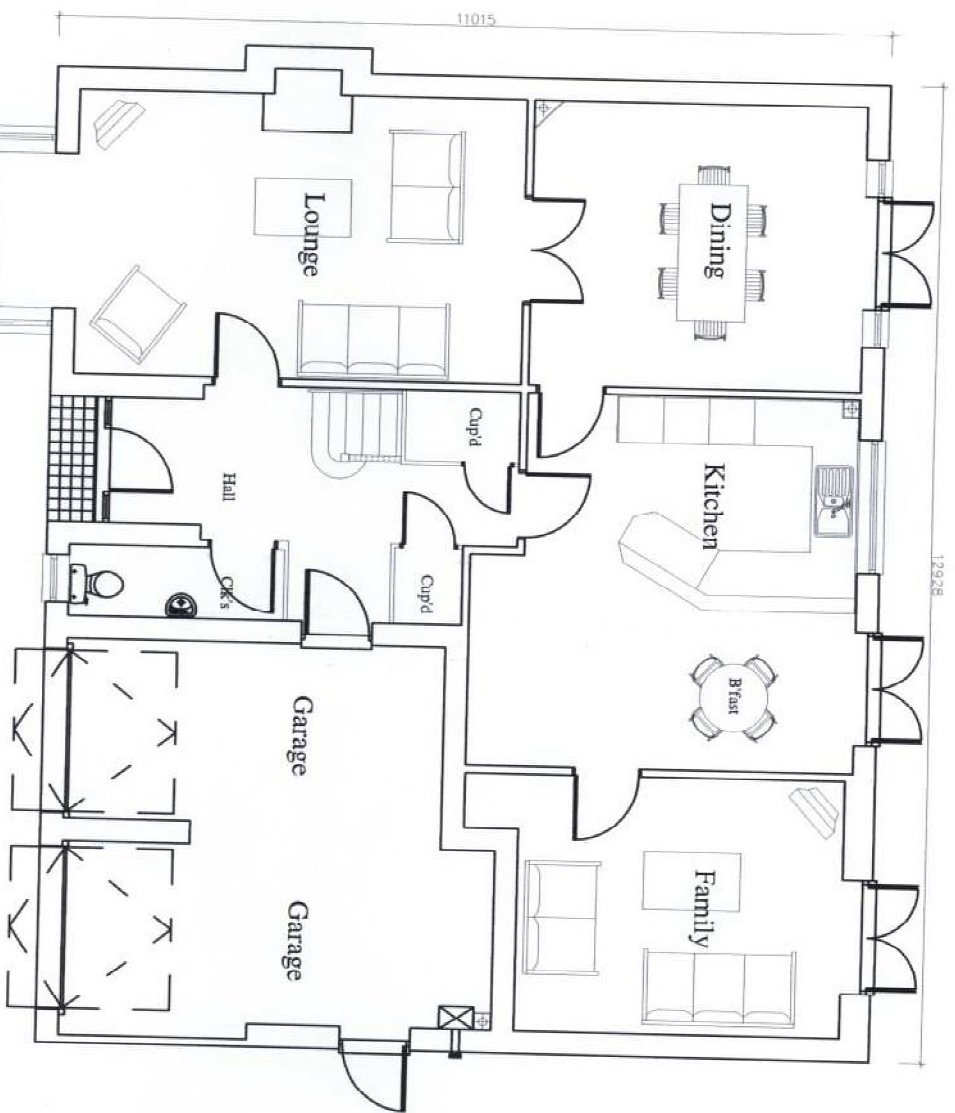

GROUND FLOOR LAYOUT

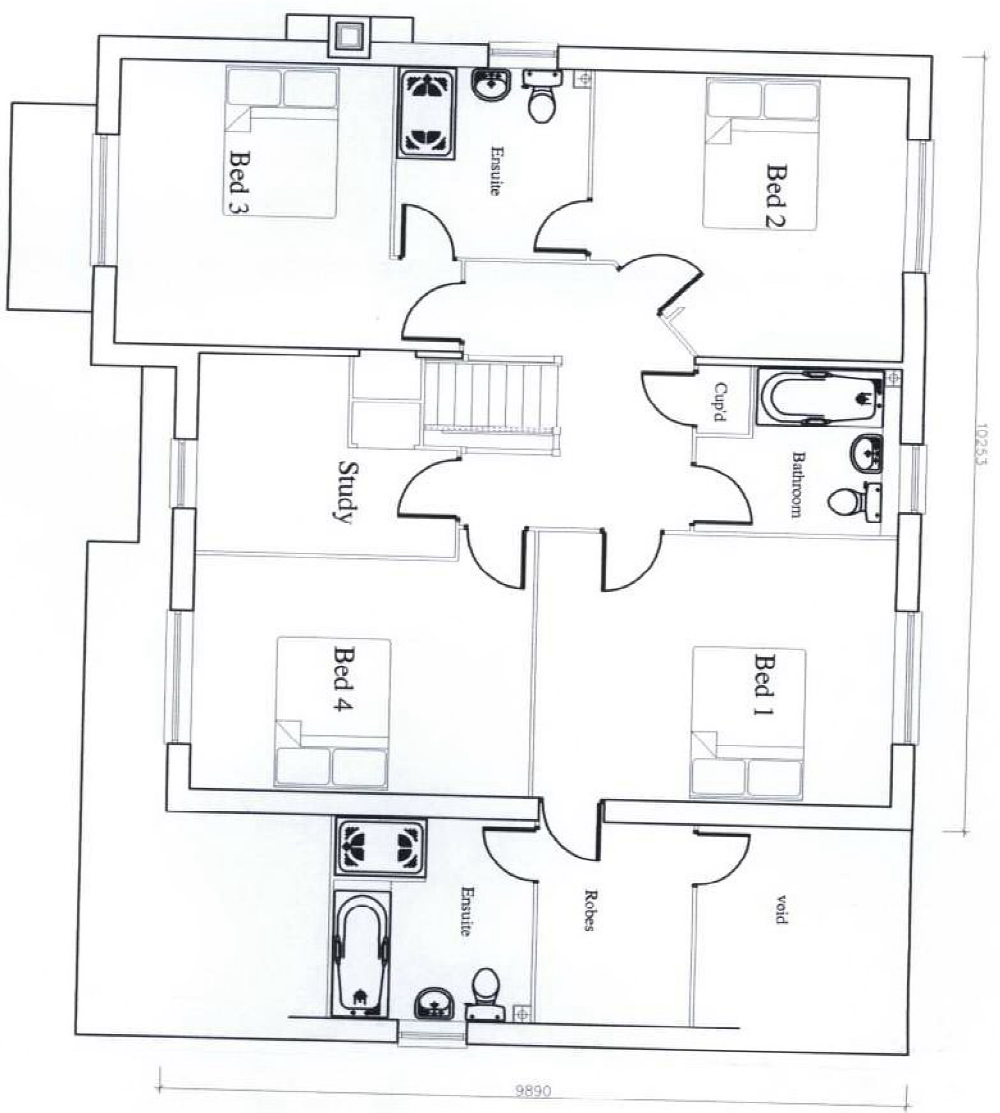

FIRST FLOOR LAYOUT