




FRONT ELEVATION

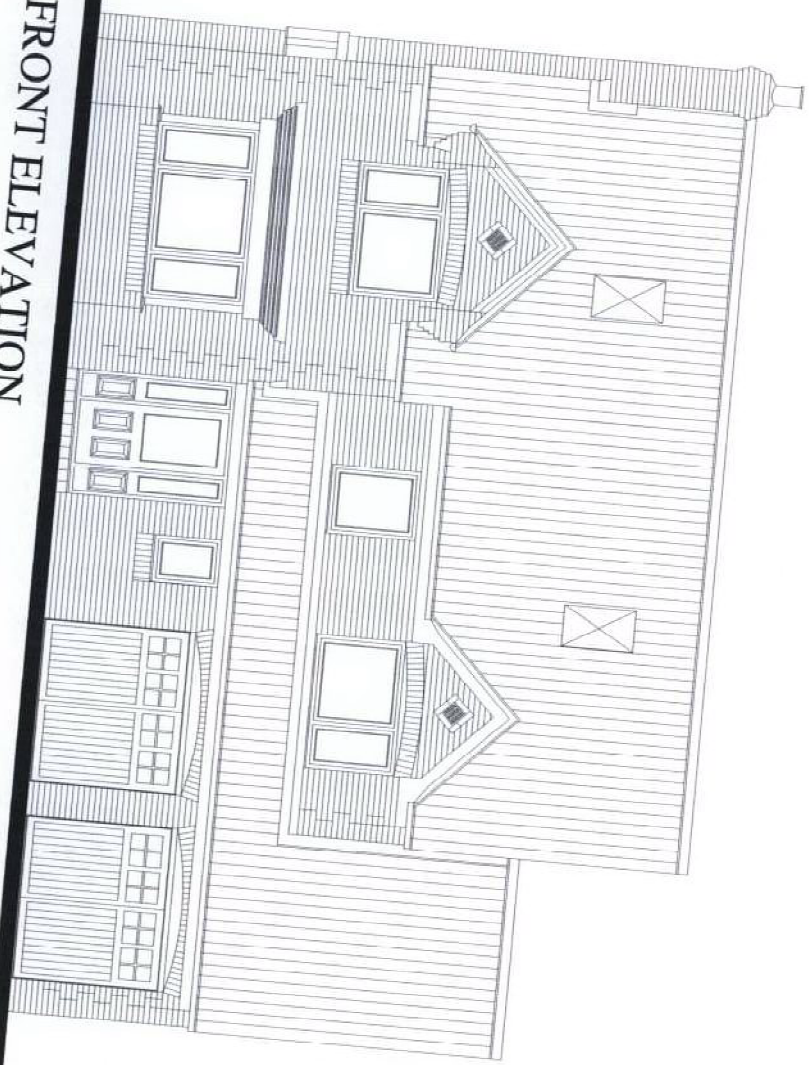


SIDE ELEVATION 1

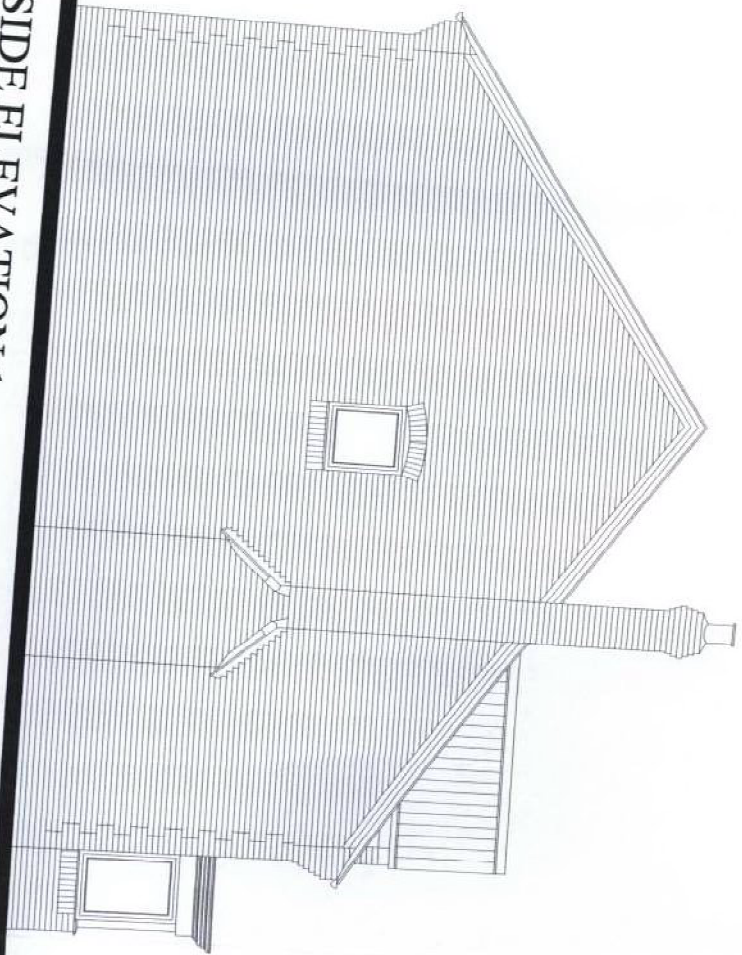

REAR ELEVATION

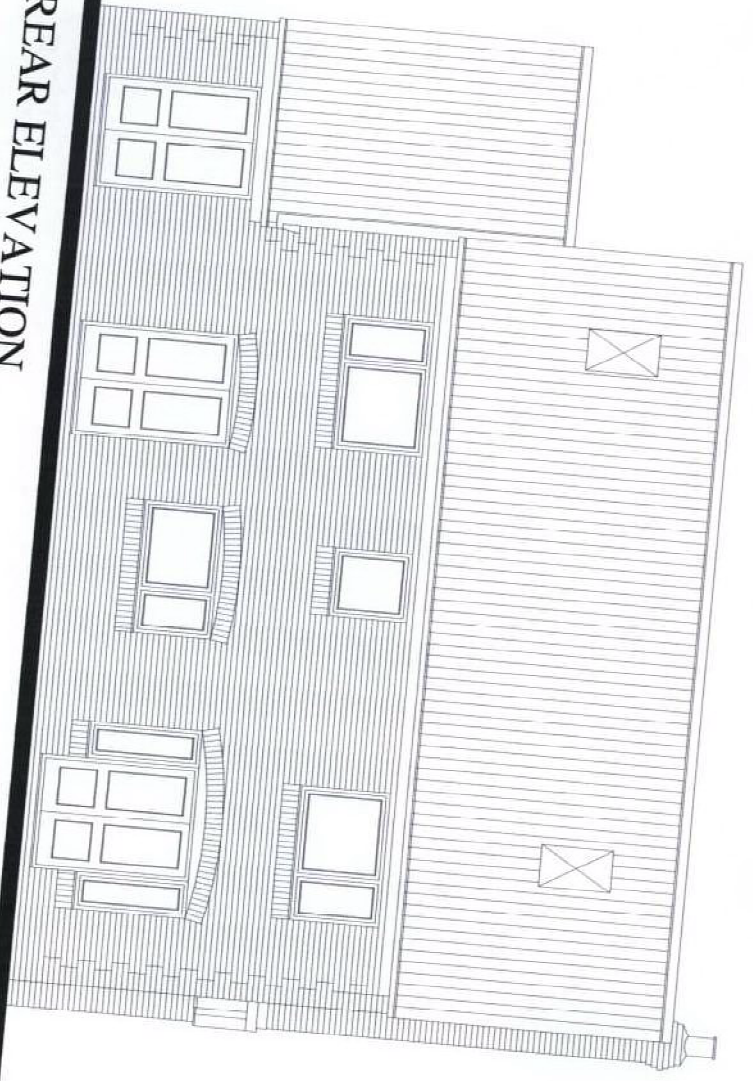

SIDE ELEVATION 2

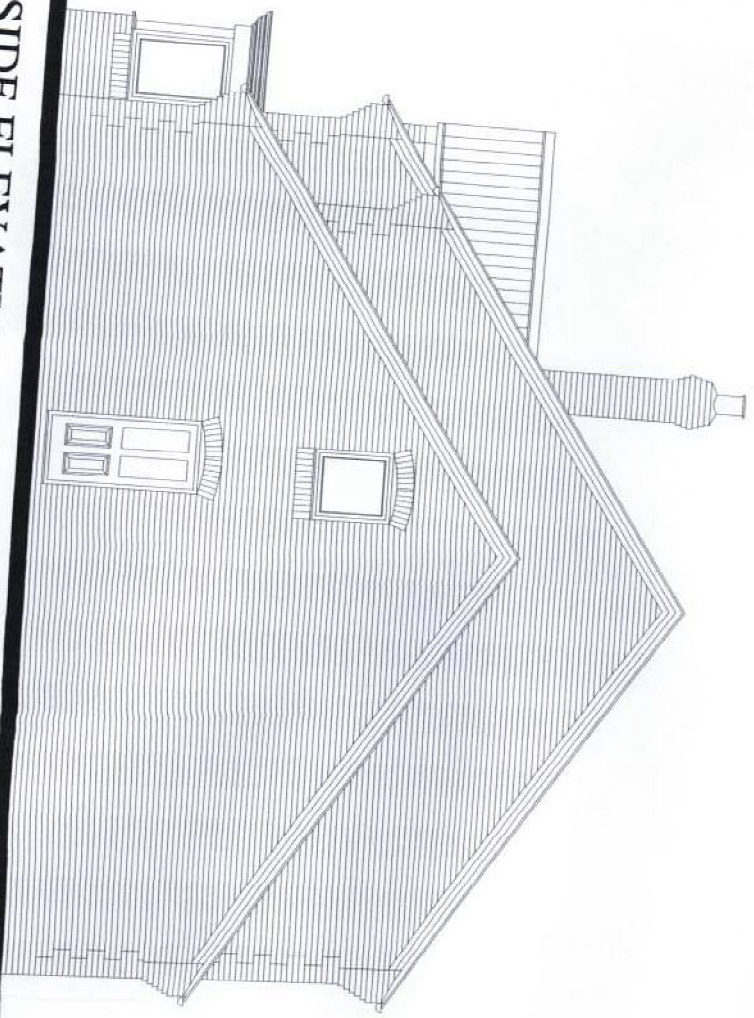


DRG. No. LUD/YARM/H1/08/02

SCALE 1:100


TITLE

Proposed Detached House
Kirklevington Grange
Yarm

For: Mr. Michael Ludgate

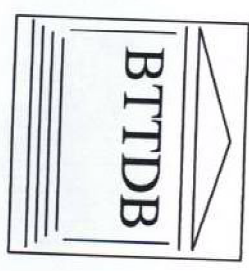

Plot 1 Elevations

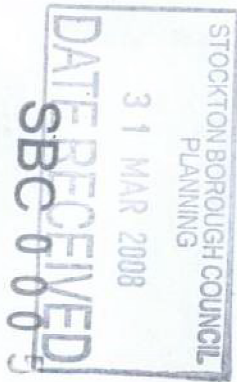

DRAWN DATE

REVISIONS DATE BY

REVISIONS	DATE	BY

08/0707/---

WRITTEN DIMENSIONS TO BE TAKEN IN PREFERENCE TO SCALE. ALL DIMENSIONS TO BE CHECKED ON