


DRG. No. LUD/Y/ARM/H2/08/02

SCALE 1:100

TITLE

Proposed Detached House  
Kirklevington Grange  
Yarm

For: Mr. Michael Ludgate

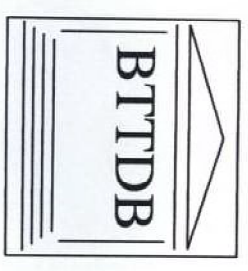


Plot 2 Elevations




DRAWN	DATE	DATE	BY

08/0707/03


FRONT ELEVATION

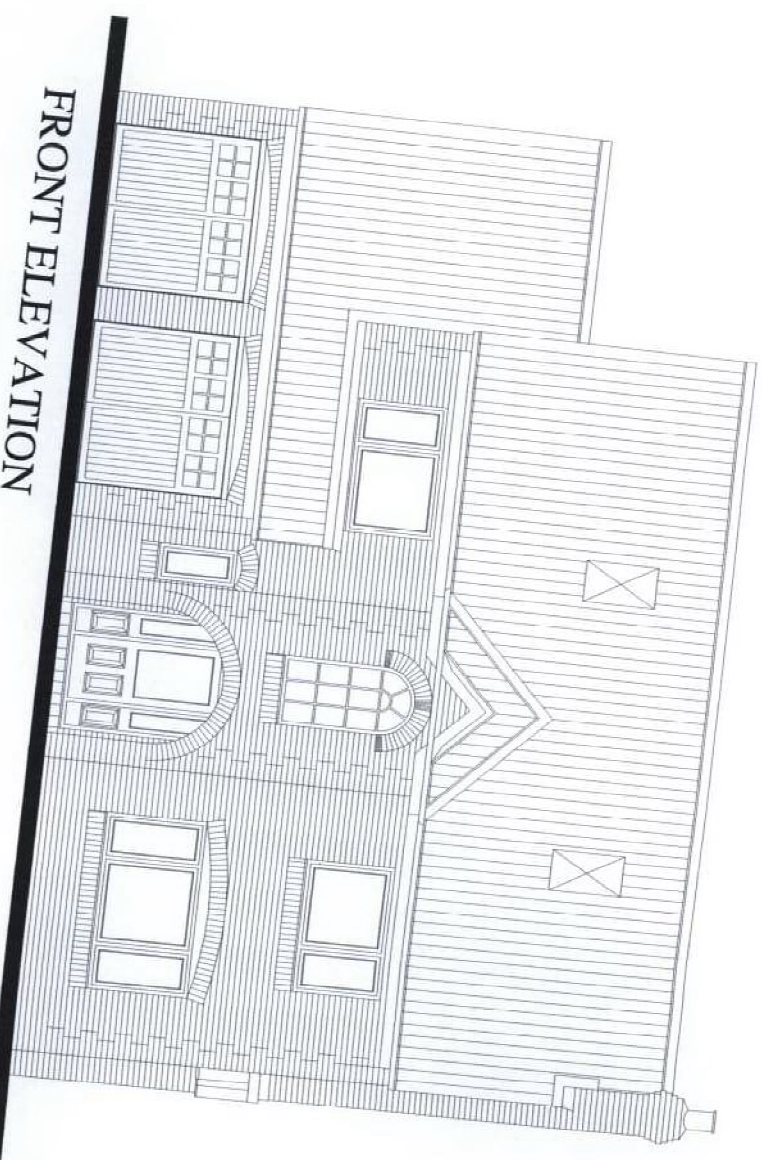


SIDE ELEVATION 1

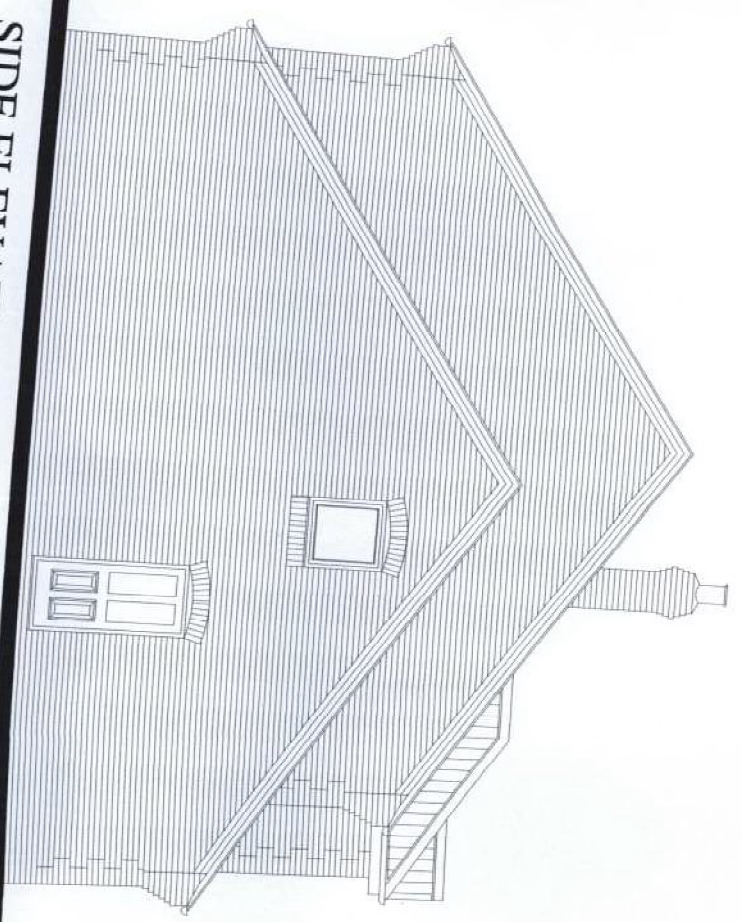

REAR ELEVATION

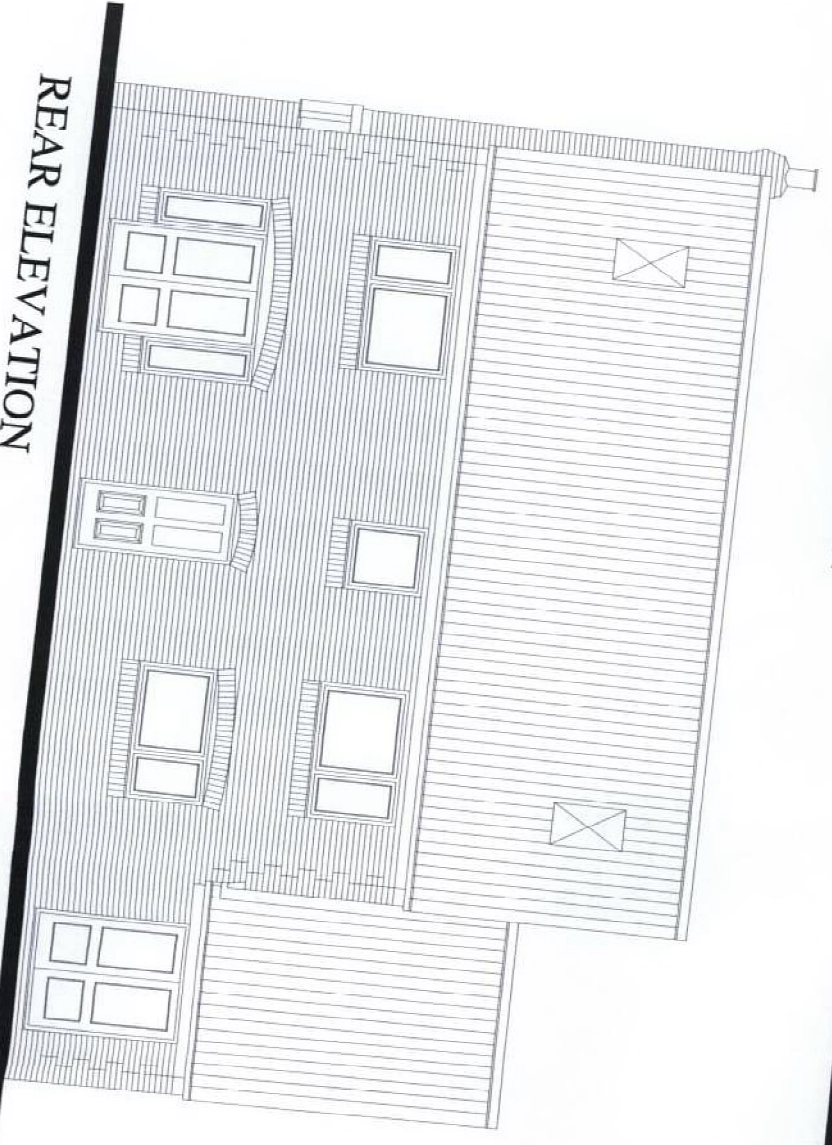

SIDE ELEVATION 2

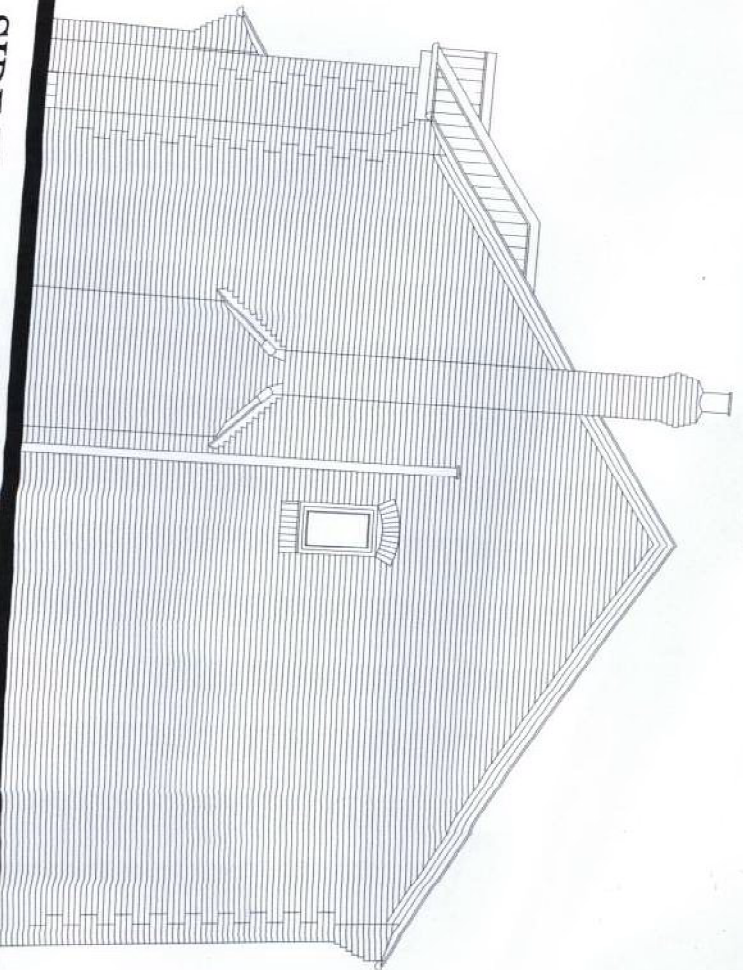

WRITTEN DIMENSIONS TO BE TAKEN IN PREFERENCE TO SCALE.

ALL DIMENSIONS TO BE CHECKED ON