


08/2345/FUL
 APPENDIX 2
 EXISTING ELEVATIONS AND FLOOR PLANS

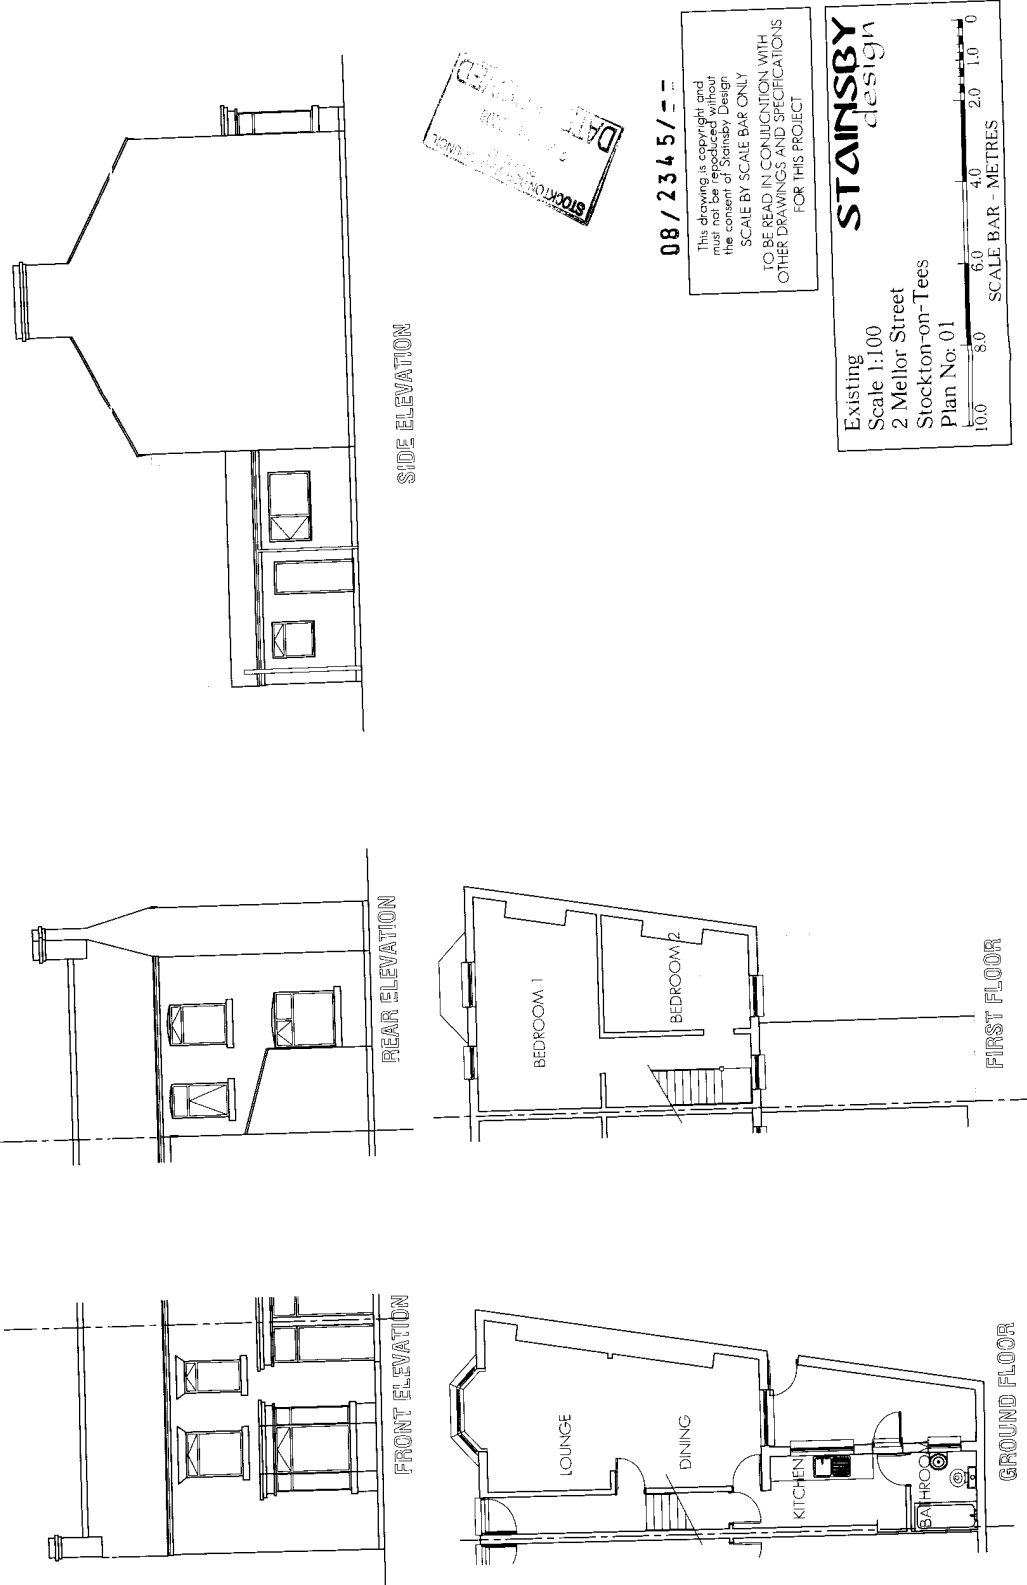

DATE 08/23/2008
 STOCKTON-ON-TEES
 2 MELLOR STREET

08 / 2345 / - -

This drawing is copyright and
 may not be reproduced without
 the consent of Stainsby Design
 SCALE BY SCALE BAR ONLY
 TO BE READ IN CONJUNCTION WITH
 OTHER DRAWINGS AND SPECIFICATIONS
 FOR THIS PROJECT

STAINSBY
 design

Existing
 Scale 1:100
 2 Mellor Street
 Stockton-on-Tees
 Plan No: 01

10.0 8.0 6.0 4.0 2.0 1.0 0

SCALE BAR - METRES