


08/2345/FUL
 APPENDIX 3
 PROPOSED ELEVATIONS AND FLOOR PLANS

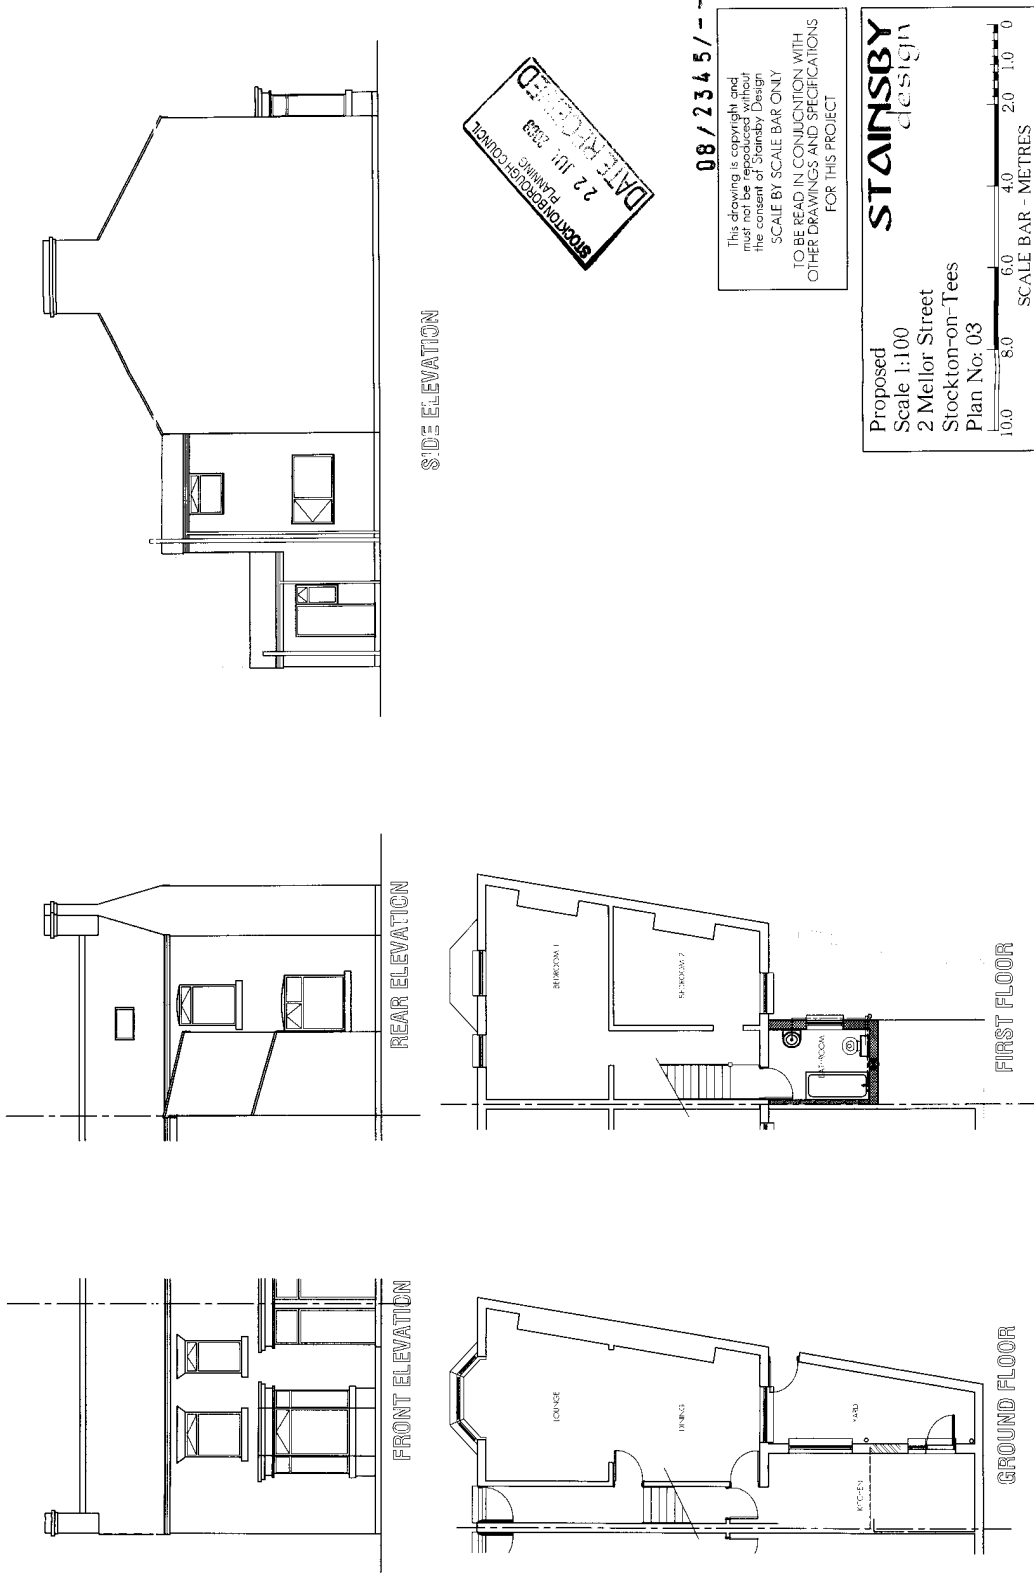

STOCKTON-ON-TEES PLANNING CONTROL
 DATE RECEIVED 22 JUL 2008

08 / 2345 / --
 This drawing is copyright and the property of Stainby Design the consent of Stainby Design
 SCALE BY SCALE BAR ONLY
 TO BE READ IN CONJUNCTION WITH OTHER DRAWINGS AND SPECIFICATIONS FOR THIS PROJECT

STAINSBY
 design

Proposed
 Scale 1:100
 2 Mellor Street
 Stockton-on-Tees
 Plan No: 03

10.0 8.0 6.0 4.0 2.0 1.0 0
 SCALE BAR - METRES