



THIRD FLOOR PLAN

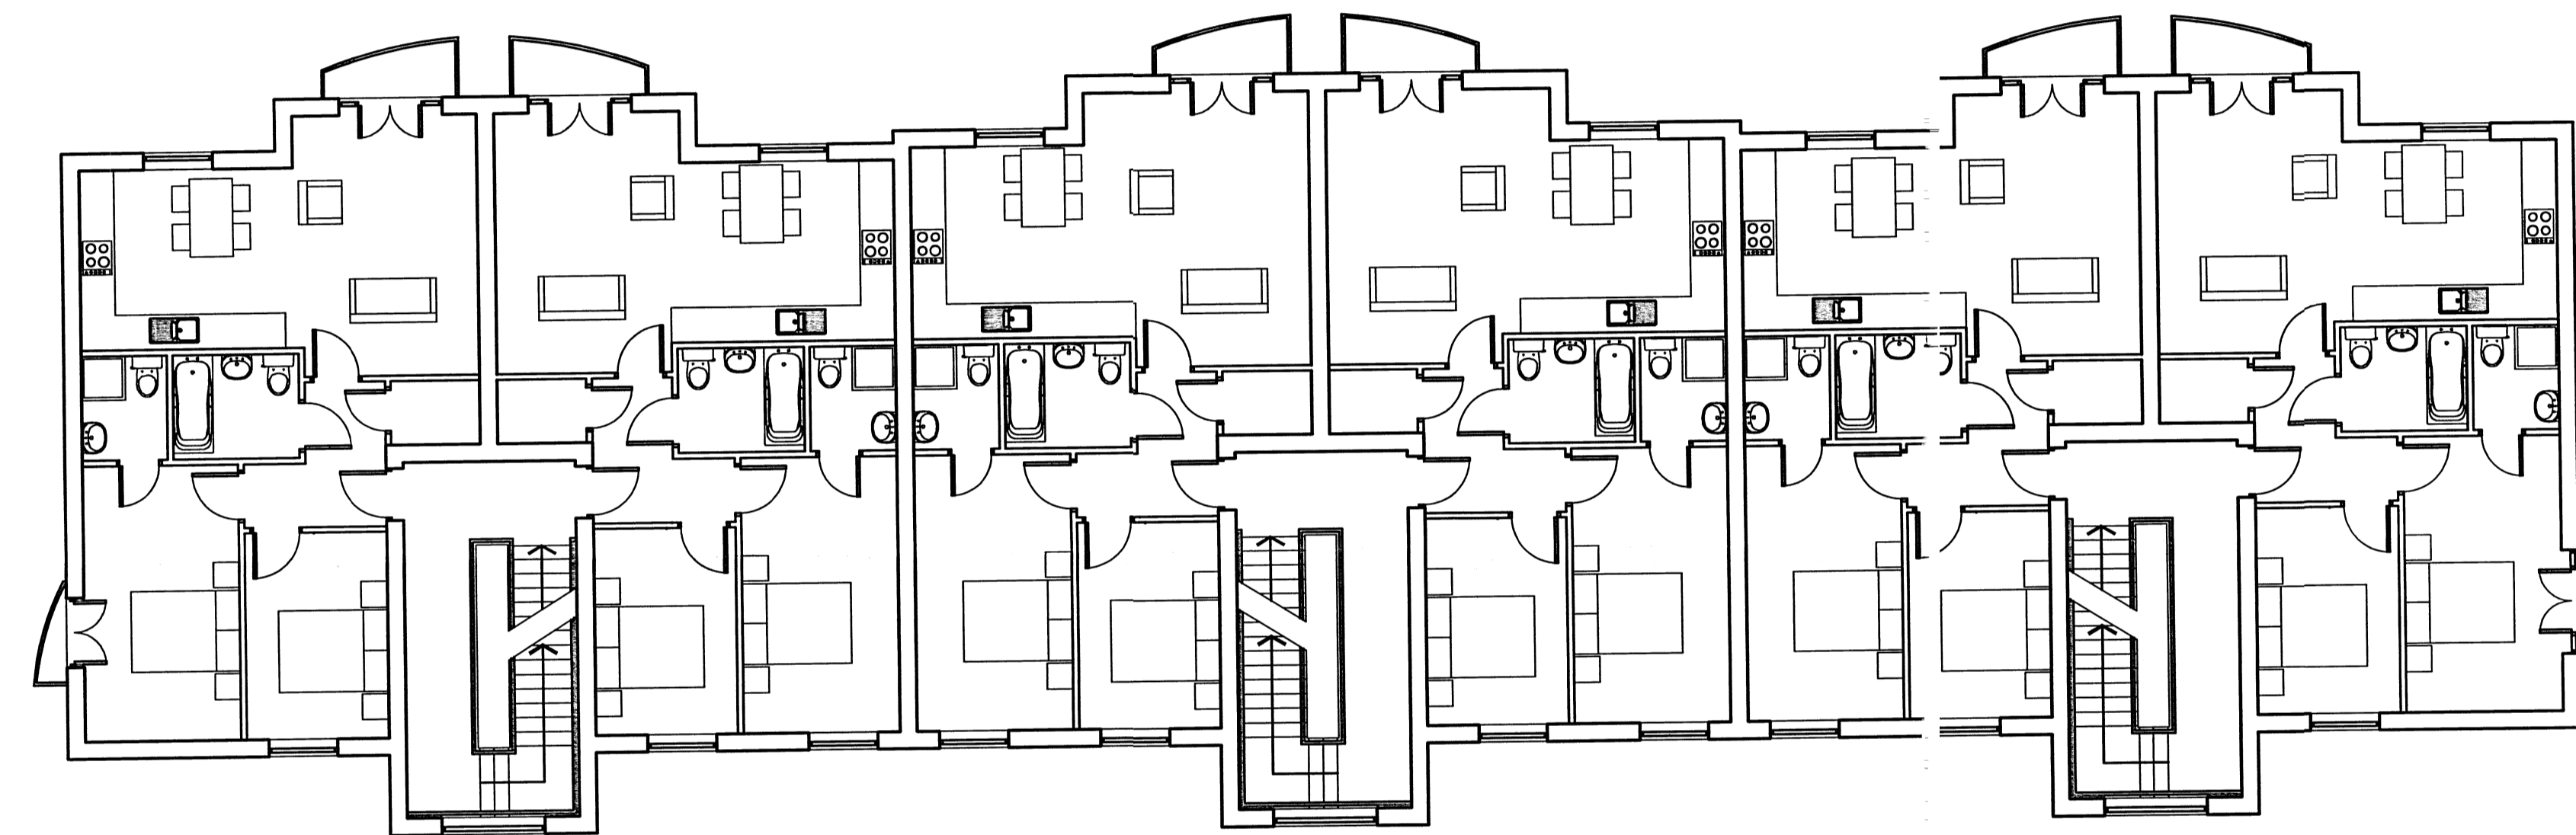

FIRST + SECOND FLOOR PLAN

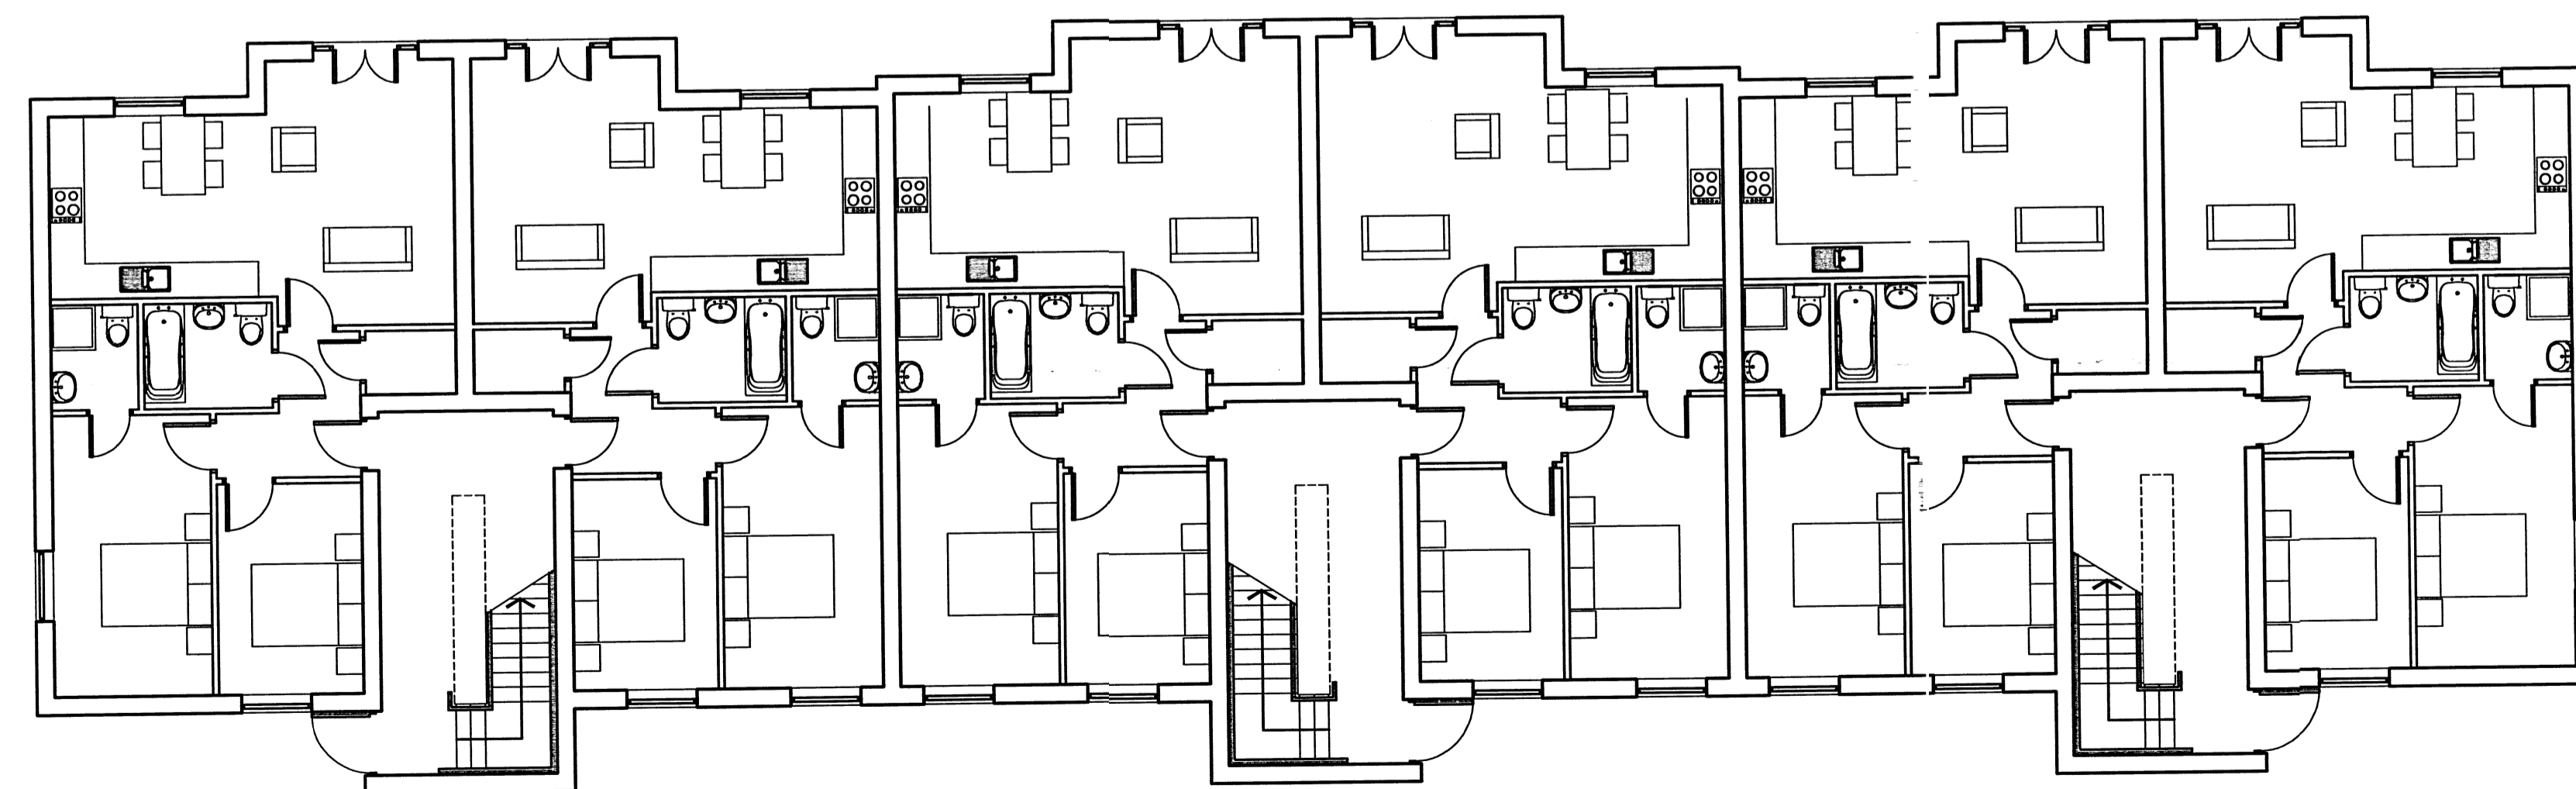

GROUND FLOOR PLAN

0 1 2 3 4 5 METRES
SCALE

08/1240/--

<p>1. DO NOT SCALE THIS DRAWING 2. CHECK ALL DIMENSIONS ON SITE 3. COPYRIGHT IN THIS DRAWING AND ANY DESIGNS CONTAINED THEREIN ARE THE PROPERTY OF ELDER LESTER GARLAND MCGREGOR CHARTERED ARCHITECTS AND MUST NOT BE COPIED WITHOUT WRITTEN AGREEMENT</p>								<p>PROJECT: PROPOSED HOUSING TEESDALE PARK ACKLAM ROAD THORNABY</p>		<p>DRAWING: BLOCK 'A'+ 'B' PROPOSED FLOOR PLANS</p>		<p>SCALE: 1/100 PARTNER: I MCGREGOR DATE FIRST PLOTTED: 23/2/2007 LAST PLOTTED: 10/12/07</p>		
A	24/07/07	REDRAWN	B	10/12/07	RE DESIGN	C	-/-/07	REVISION	D	-/-/07	REVISION	E	-/-/07	REVISION
<p>ELDER LESTER MCGREGOR CHARTERED ARCHITECTS</p>													<p>DRAWING NO: 0717/004B</p>	