


A	REVISION	
B	REVISION	
C	REVISION	

PROJECT:  
**PROPOSED PAVILION  
 THORNABY FOOTBALL CLUB  
 FOR  
 CARLINGTON DEVELOPMENTS**

DRAWING:  
**SITE PLAN**

**Elder Lester Garland McGregor  
 Chartered Architects**  
  
 Reed's Mill Atlas Wymd Yarm TS15 9AD  
 tel: 01642 782211 fax: 01642 790123  
 e.mail: admin@elgm.co.uk

SCALE: 1:500  
 PROJECT CONTACT: I M MCGREGOR  
 DATE FIRST PLOTTED: 06/06/2006  
 DATE LAST PLOTTED: 06/06/2006  
  
 DRAWING NO:  
**06-04/004**

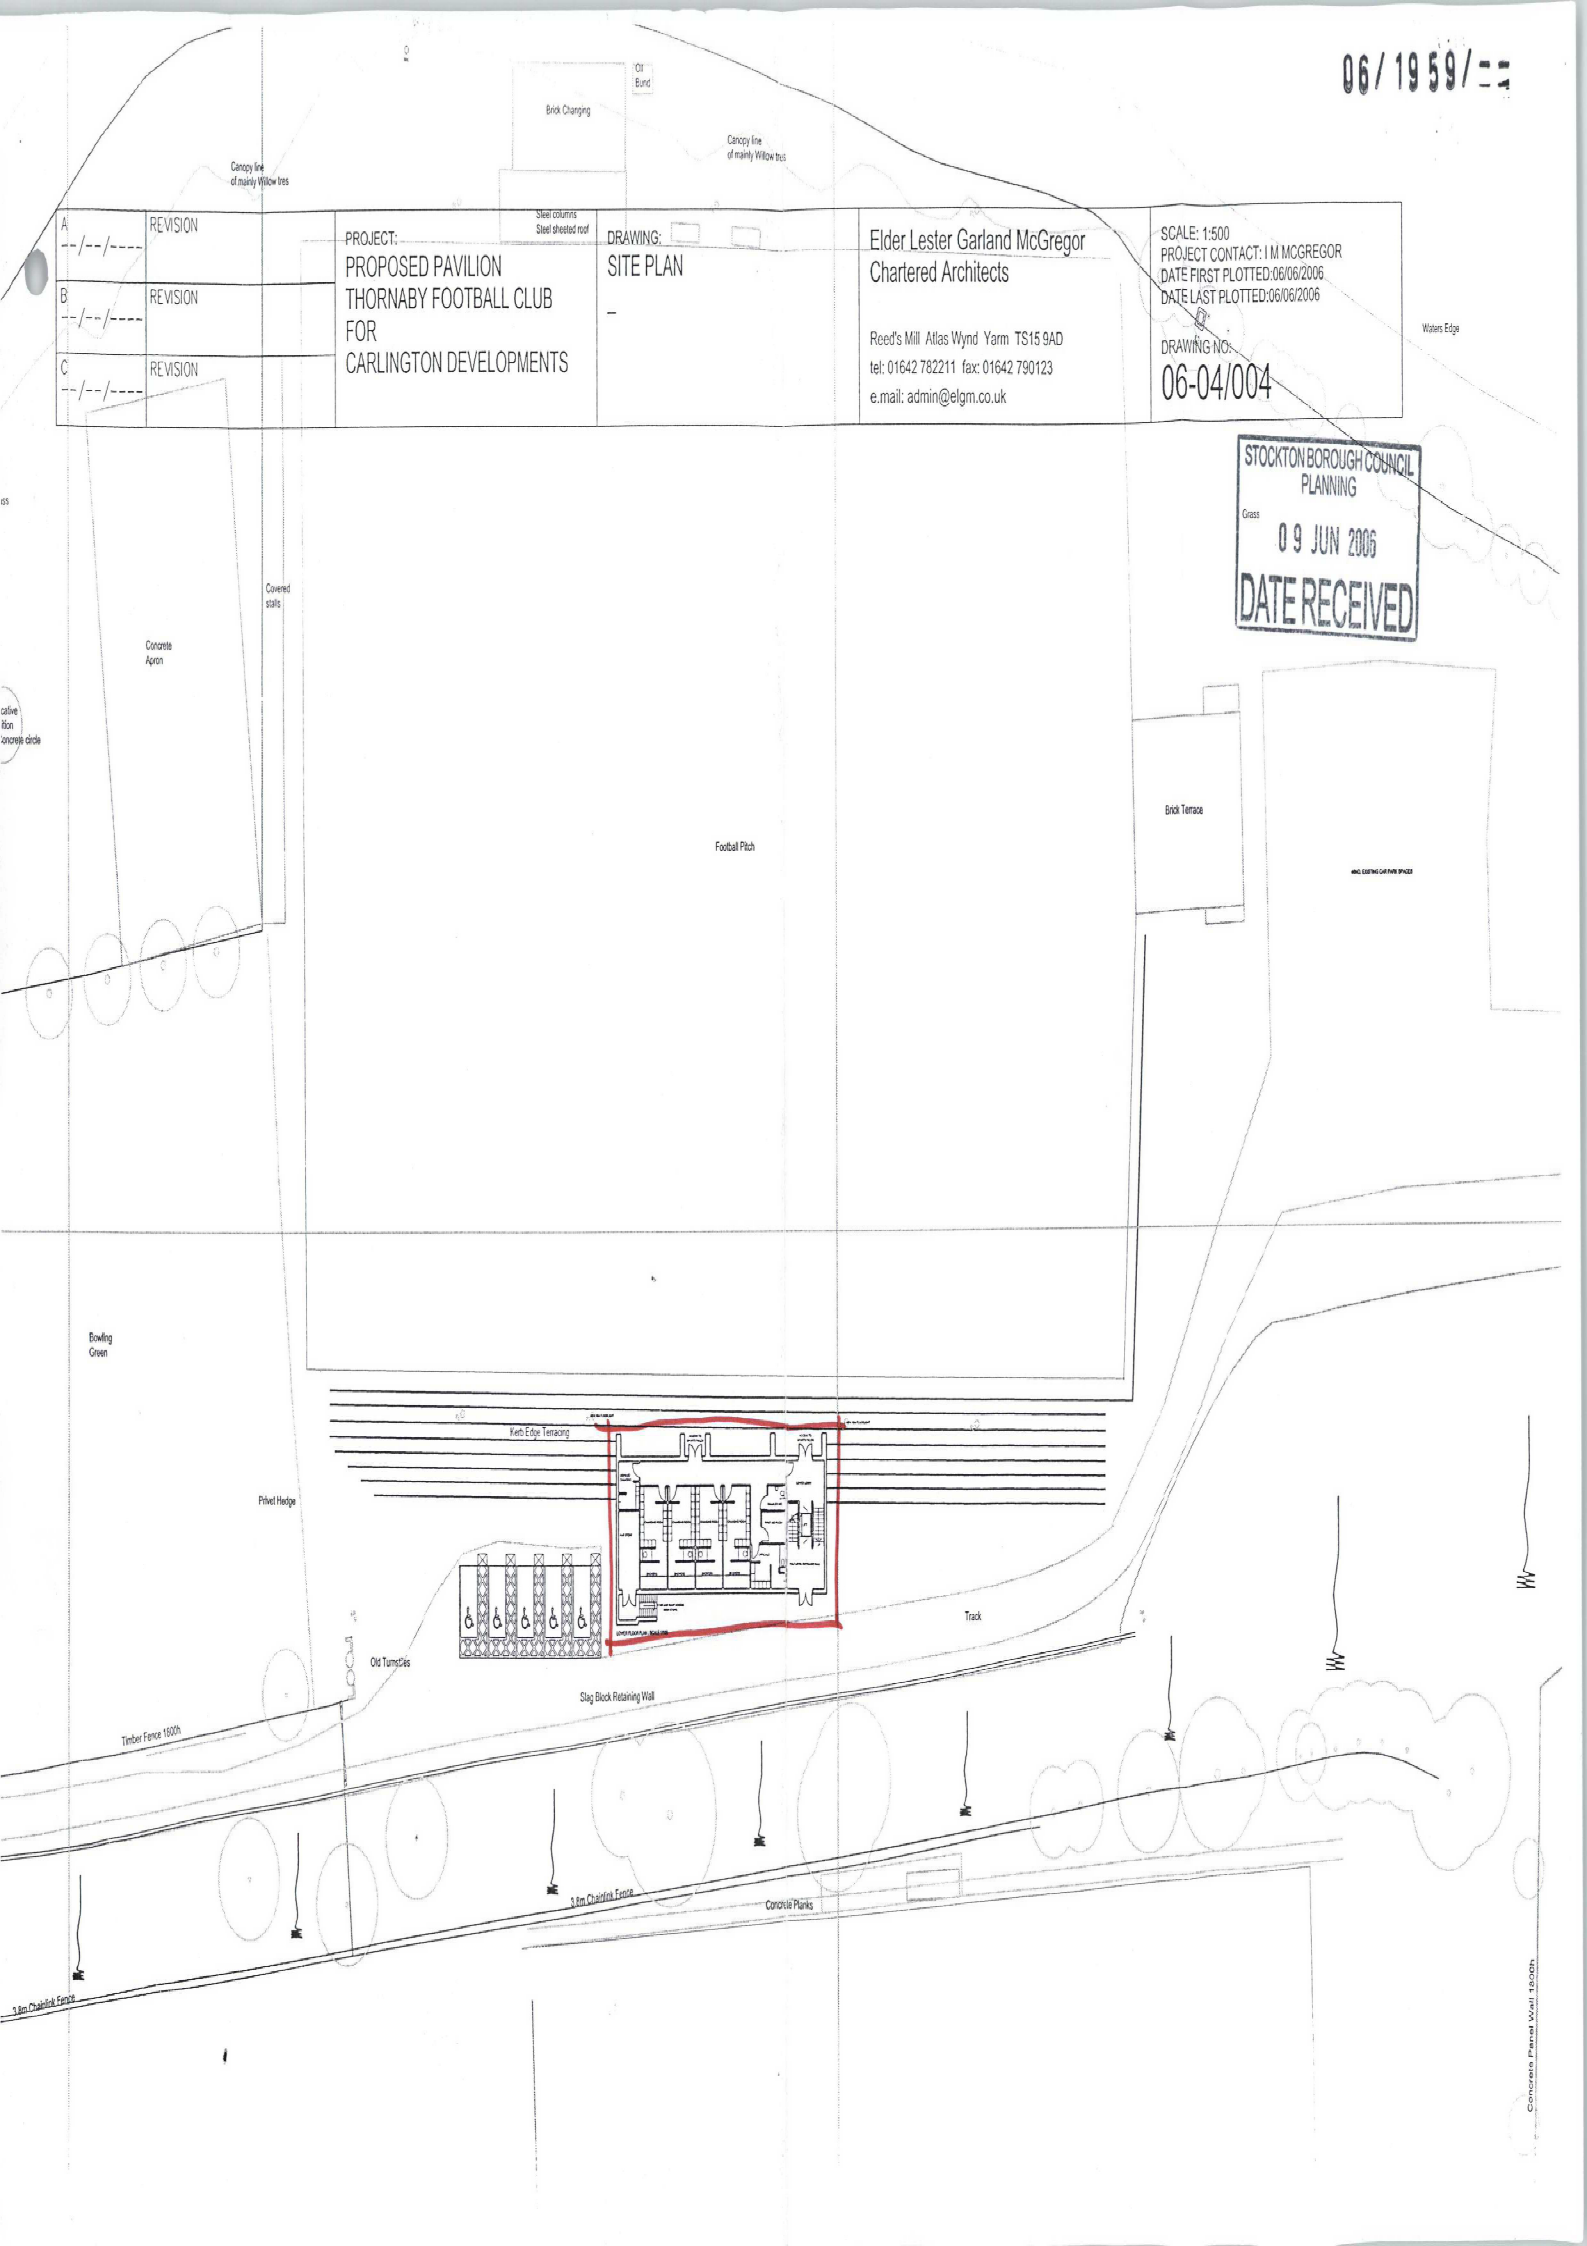

**STOCKTON BOROUGH COUNCIL  
 PLANNING**  
 Grass  
**09 JUN 2006**  
**DATE RECEIVED**