


EAST ELEVATION

NORTH ELEVATION

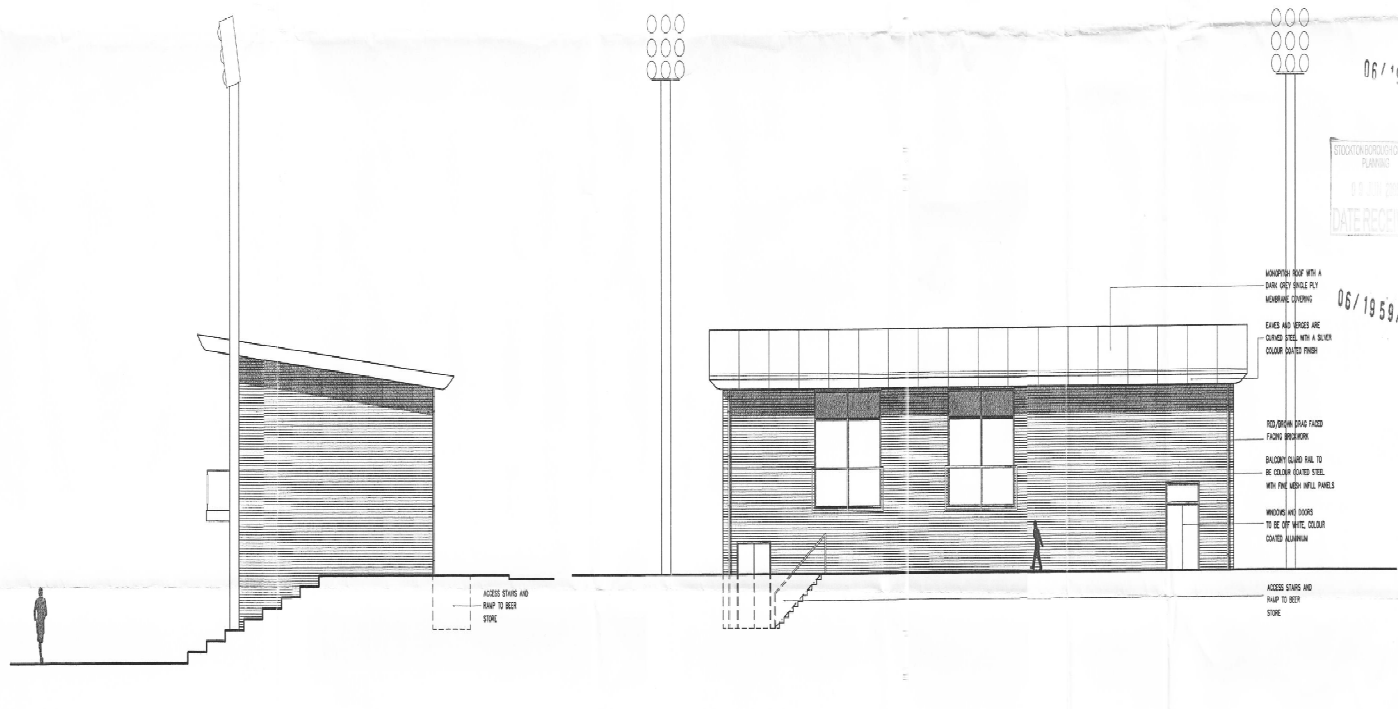

WEST ELEVATION

SOUTH ELEVATION

06/1059/11
 06/1059/11
 06/1059/11

STUDY ON PROPOSED ELEVATIONS
 PLANNING
 06.03.2010
 DATE RECORDED

<p>1. DON'T SCALE THE DRAWING 2. CHECK ALL DIMENSIONS ON THE PLOT 3. CORRECT IN THE DRAWING AND ANY OTHER CONTRACTS THEREON ARE THE PROPERTY OF ELDER LESTER MCGREGOR ARCHITECTS AND SHOULD NOT BE REPRODUCED OR USED IN ANY MANNER WITHOUT WRITTEN AGREEMENT</p>								<p>PROJECT: CARLINGTON DEVELOPMENTS. PAVILION/CLUBHOUSE. THORNABY FOOTBALL CLUB. ACKLAM ROAD THORNABY, TS17 7JU.</p>		<p>DRAWING: PROPOSED ELEVATIONS</p>		<p>Elder Lester Garland McGregor Chartered Architects 7th Floor, 100, Victoria Road, York, YO1 1JH Tel: 01904 782211 Fax: 01904 782123 e-mail: admin@elgm.co.uk web: www.elgm.co.uk</p>		<p>SCALE: 1:100 PLOTTER: 1800X2400 DATE FIRST PLOTTED: 03/08/2008 LAST PLOTTED: 08/08/2008 DRAWING NO: 06-04/003</p>	
A	REVISION	B	REVISION	C	REVISION	D	REVISION	E	REVISION						
-1-01		-1-01		-1-01		-1-01		-1-01							