



2ND FLOOR: 11 PODS/FLOOR - 59 BEDROOMS



1ST FLOOR: 9 PODS/FLOOR - 48 BEDROOMS

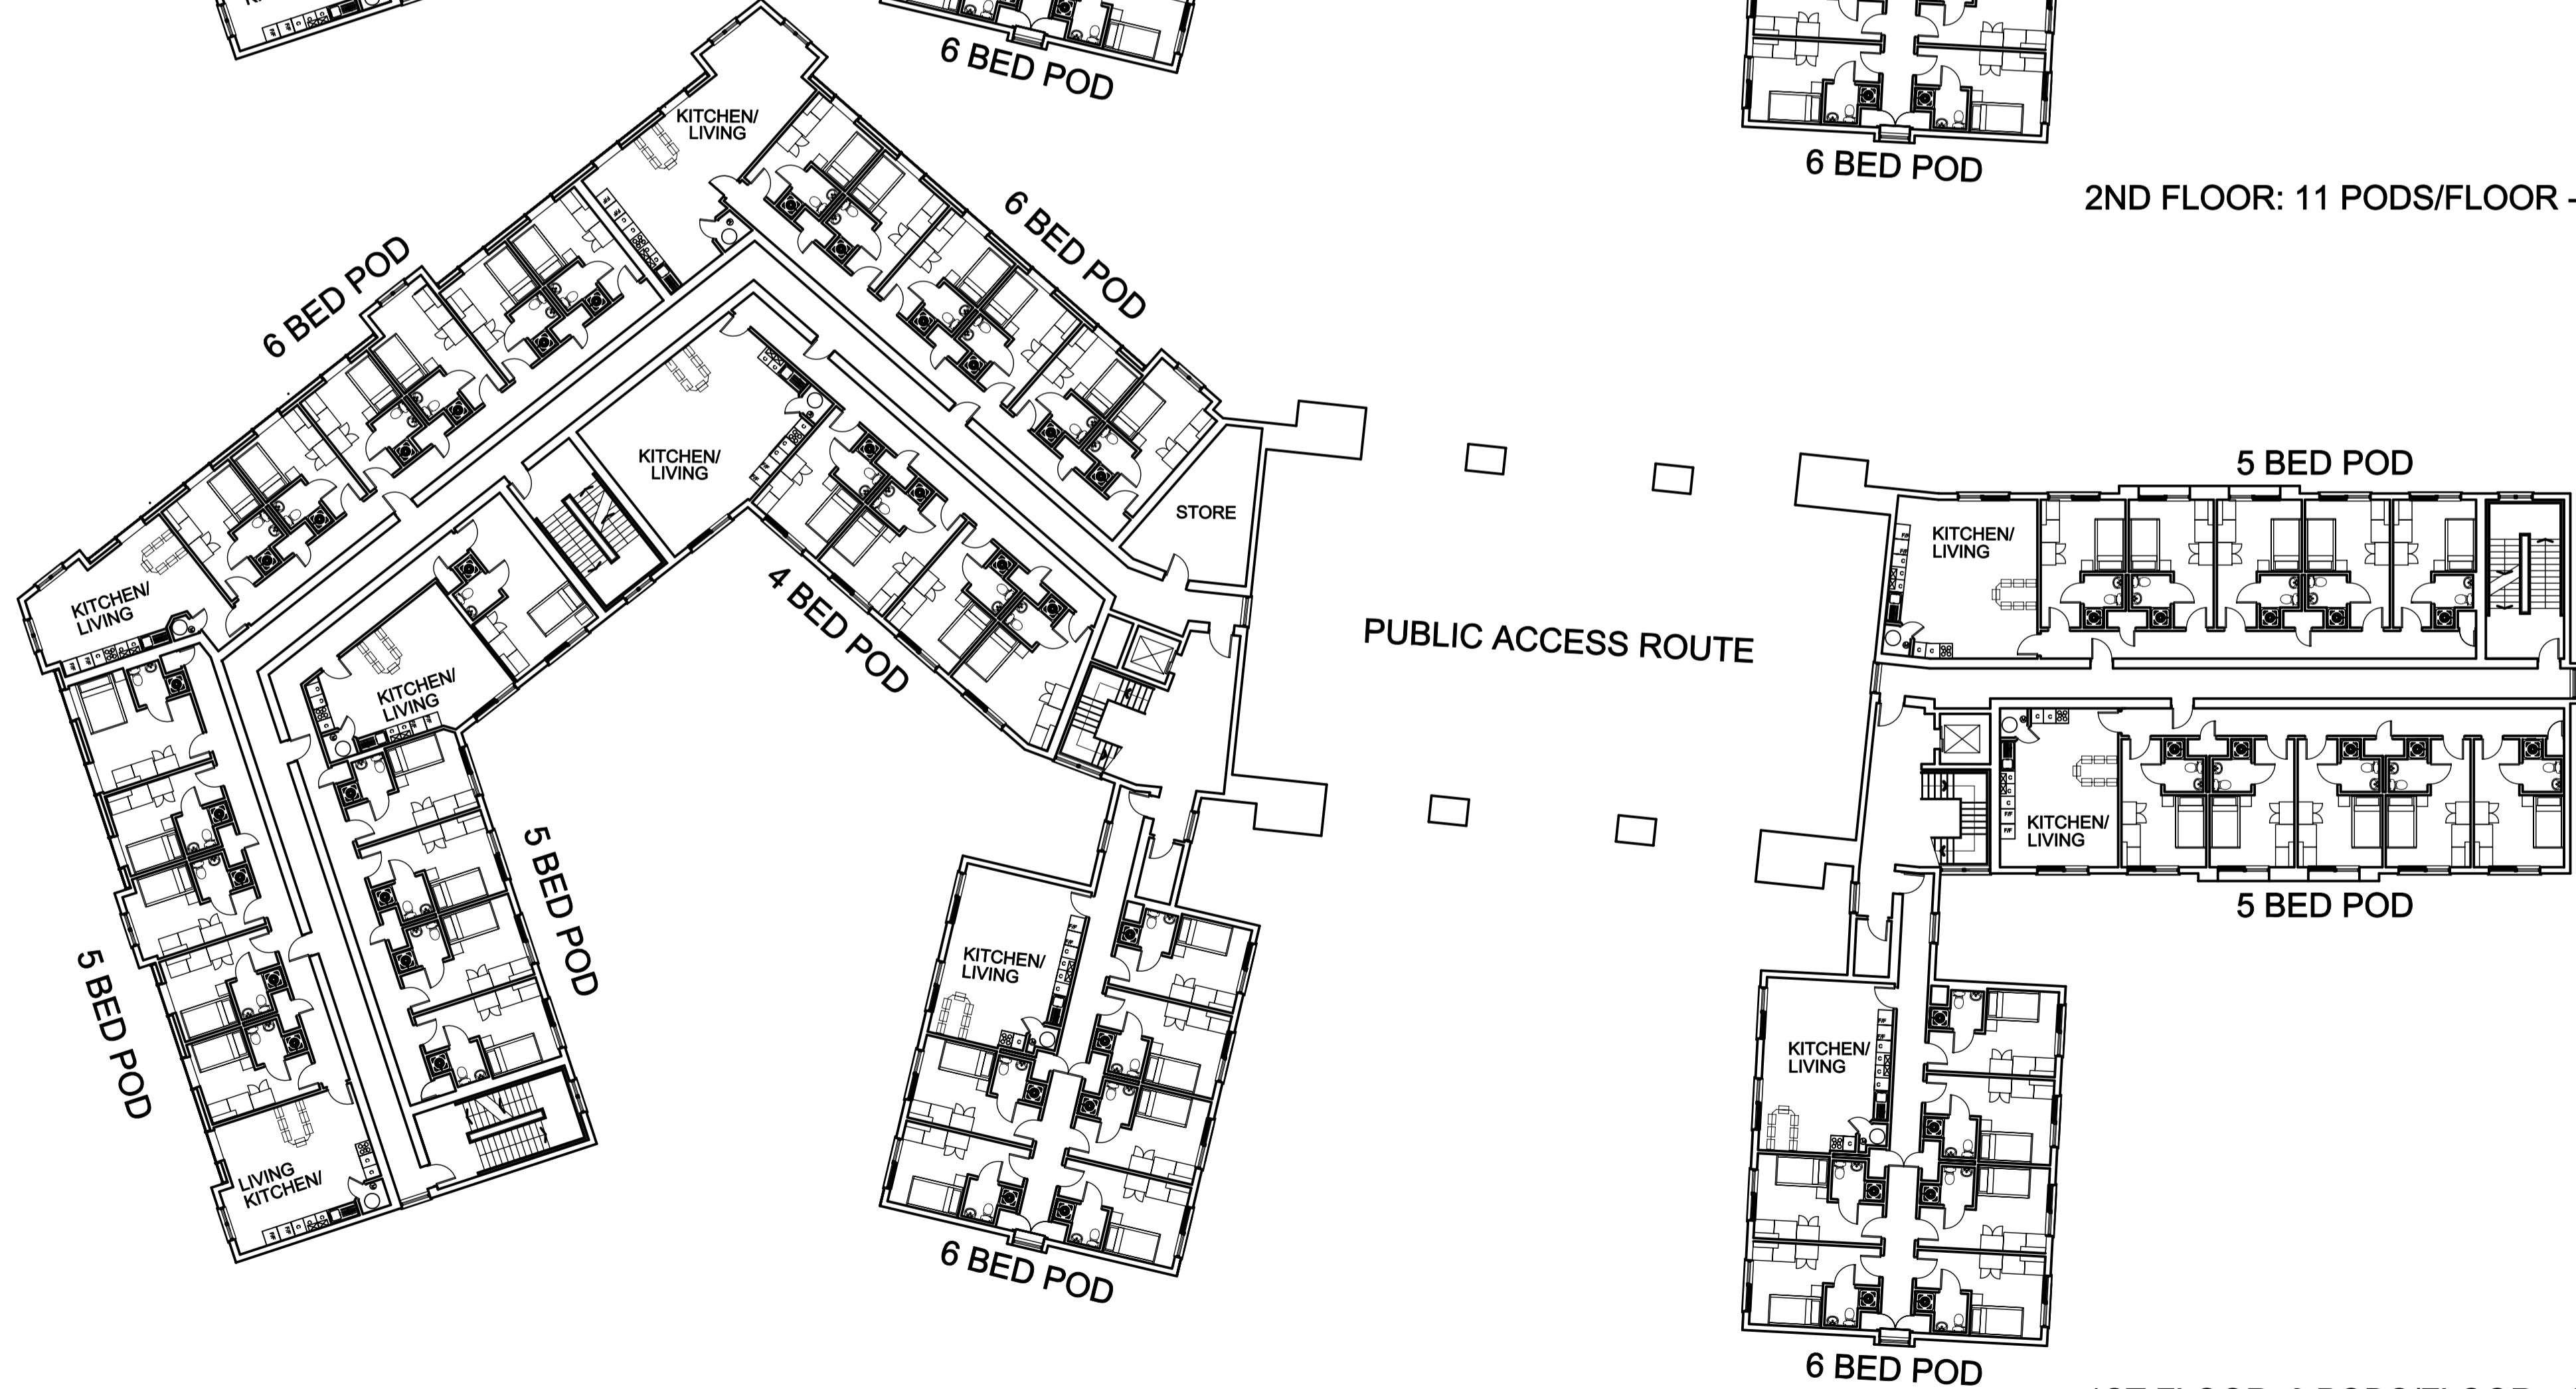

1 DO NOT SCALE THIS DRAWING		2 CHECK ALL DIMENSIONS ON SITE		3 COPYRIGHT IN THIS DRAWING AND ANY DESIGNS CONTAINED THEREIN ARE THE PROPERTY OF ELDER LESTER MCGREGOR ROSS CHARTERED ARCHITECTS AND MUST NOT BE COPIED WITHOUT WRITTEN AGREEMENT	
F	REVISION	G	REVISION	H	REVISION
-/-/08		-/-/08		-/-/08	
A	REVISION	B	CORNER + CORE AMENDED	D	REVISION
-/-/08		12/05/08		-/-/08	
		C	REDRAWN	E	REVISION
		27/05/2008		-/-/08	

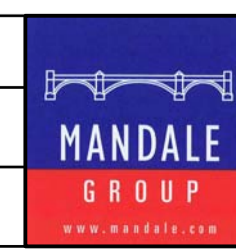

PROJECT:  
THE MANDALE GROUP  
STUDENT ACCOMMODATION  
BRIDGE ROAD  
PHASE 2  
STOCKTON ON TEES

DRAWING:  
PROPOSED 1ST + 2ND FLOOR PLANS



SCALE: 1/200 @ A1  
PARTNER: I M MCGREGOR  
DATE FIRST PLOTTED: 30/04/08  
LAST PLOTTED: 27/05/08  
DRAWING NO:  
**0722/L110G**