


6TH FLOOR: 2 PODS/FLOOR - 9 BEDROOMS



5TH FLOOR: 3 PODS/FLOOR - 17 BEDROOMS

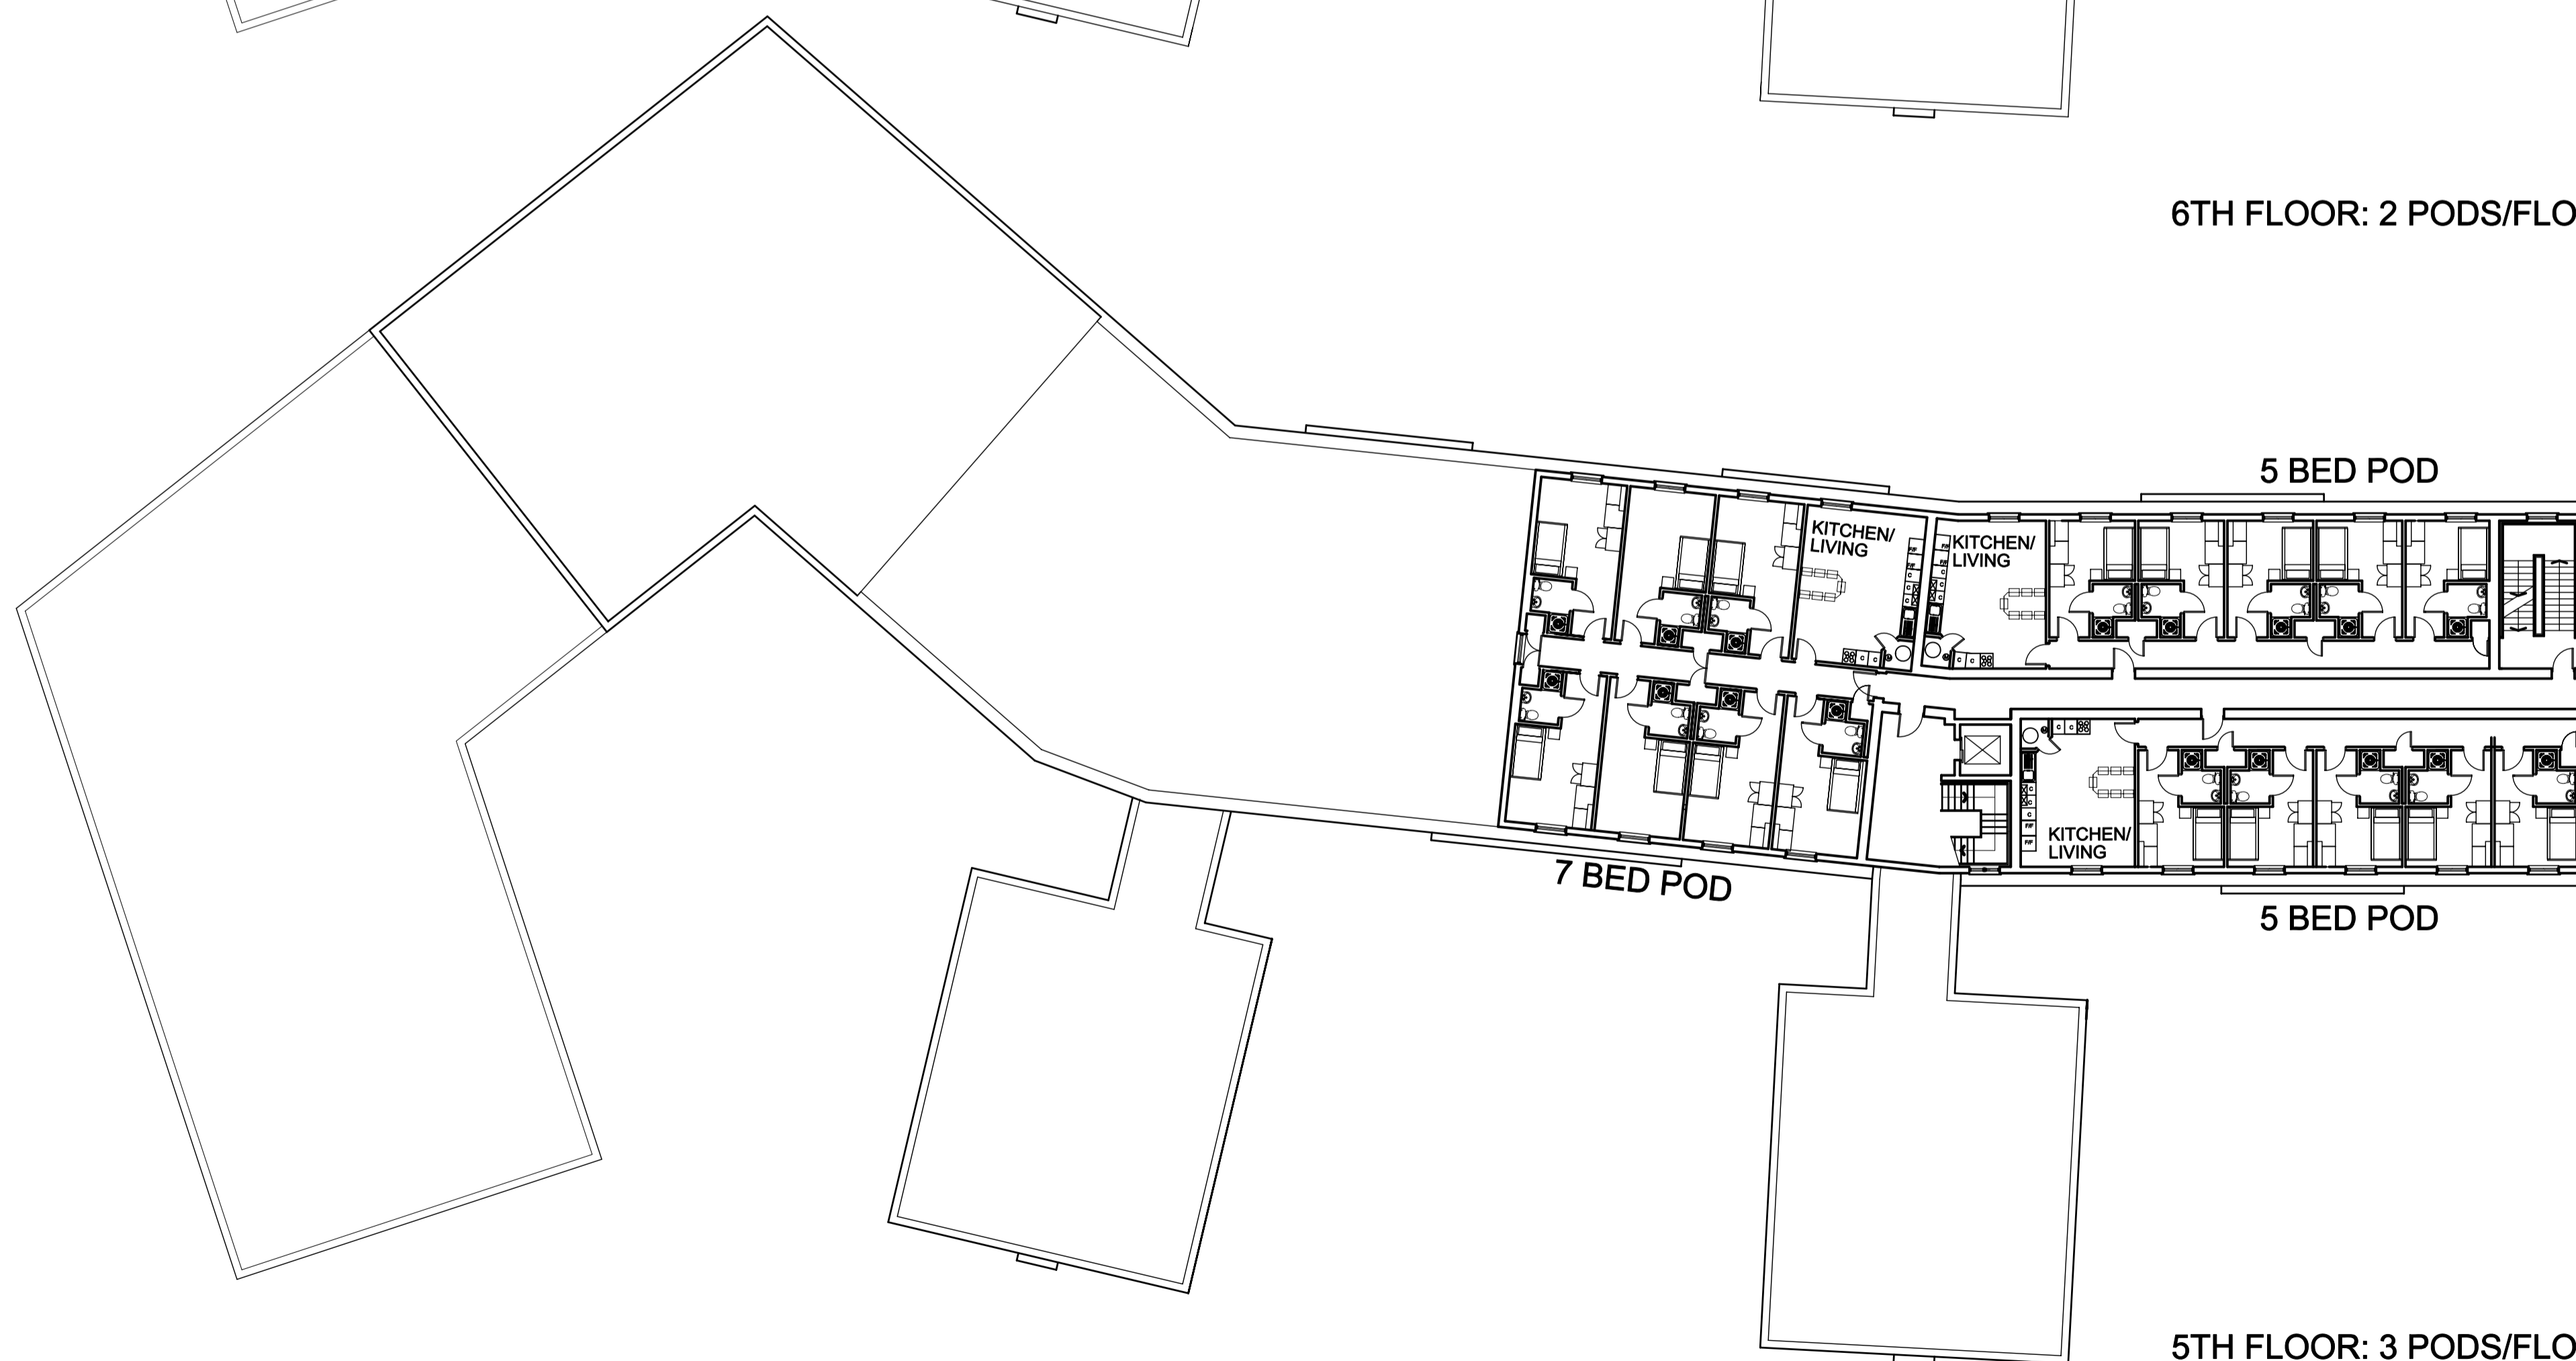


1 DO NOT SCALE THIS DRAWING	
2 CHECK ALL DIMENSIONS ON SITE	
3 COPYRIGHT IN THIS DRAWING AND ANY DESIGNS CONTAINED THEREIN ARE THE PROPERTY OF ELDERLESTER MCGREGOR ROSS CHARTERED ARCHITECTS AND MUST NOT BE COPIED WITHOUT WRITTEN AGREEMENT	
A	REVISION
22/10/08	

F	22/10/2008	FACADE STEP ADDED TO UPPER FLOORS
B	12/05/08	CORNER + CORE AMENDED

G	27/05/2008	REVISION
C		REDRAWN

H	REVISION
27/05/08	
D	REVISION
27/05/08	

I	REVISION
27/05/08	
E	REVISION
27/05/08	

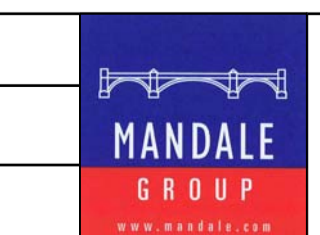

PROJECT:
THE MANDALE GROUP
STUDENT ACCOMMODATION
BOATHOUSE LANE
PHASE 2
STOCKTON ON TEES

DRAWING:
PROPOSED 5TH + 6TH FLOOR PLANS



SCALE: 1/200 @ A1
PARTNER: I M MCGREGOR
DATE FIRST PLOTTED: 30/04/08
LAST PLOTTED: 22/10/2008
DRAWING NO:
0722/L112F