




ELEVATION ACROSS FORECOURT

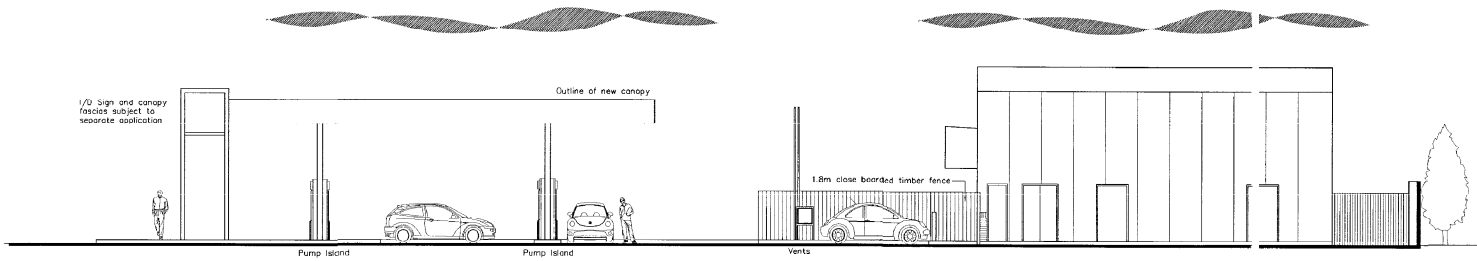

ELEVATION ACROSS FORECOURT

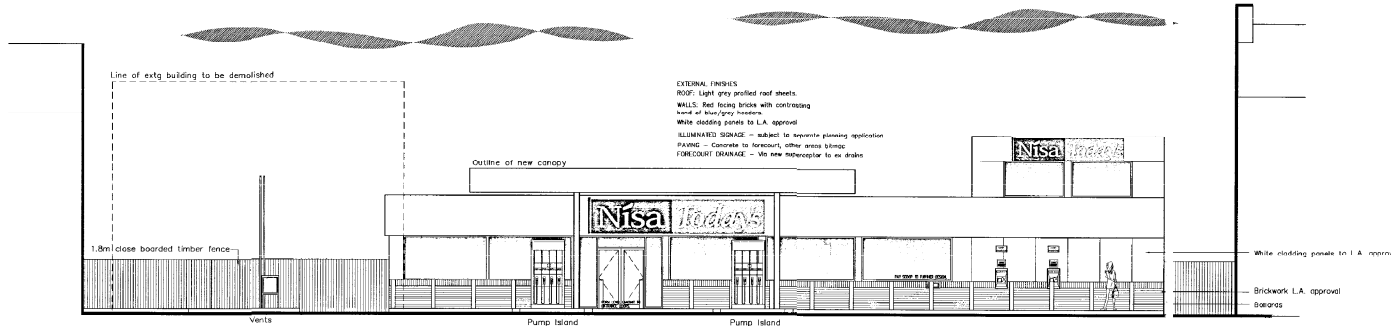

ELEVATION TO OXBRIDGE LANE

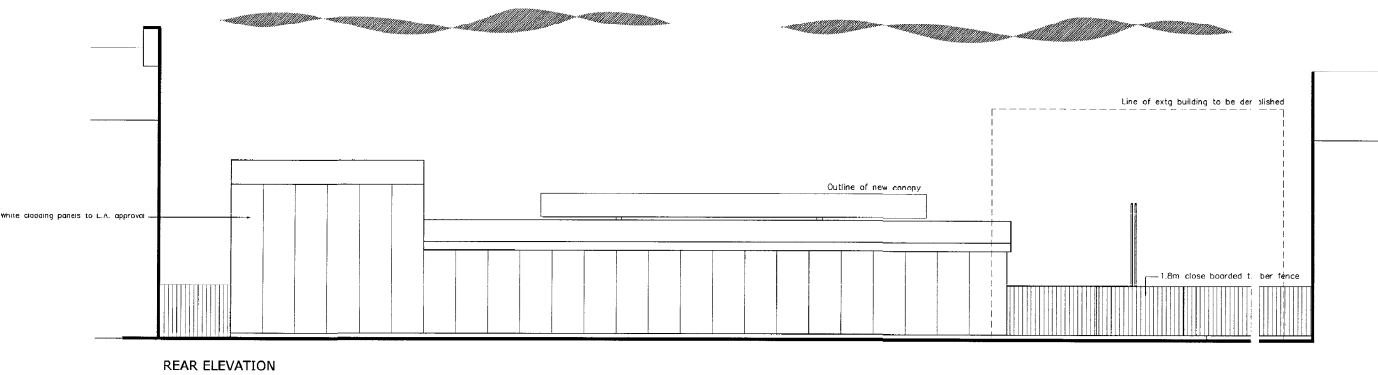

REAR ELEVATION

Rev	Date

This drawing is copyright of Planit Designs and should not be reproduced without written permission. All dimensions and levels should be verified on site before commencement of work and Planit Designs should be notified of any discrepancies.

PLANIT DESIGNS
architectural services Ltd.
Tel 01756 796673
e: enquiries@planitdesigns.co.uk
276 Newmarket Street, Skipton,
North Yorkshire, G8 1 2JL

Client **STEVENSON**

Project Proposed Redevelopment of Existing Petrol Station, Oxbridge Lane, Stockton-on-Tees

Drawing No. 06 / 3242 / - -	Proposed Elevations
DATE RECEIVED 20 OCT 2008	Scale 1:100 @ A1 1:200 @ A3
September 2008	Drawn By MAP
	Drawing No. 735/51