

STOCKTONE DISTRICT COUNCIL
PLANNING
25 JUL 2008
DATE RECEIVED


CPMG ARCHITECTS
23 WARREN GATE NOTTINGHAM NG1 1NU
TEL: 0115 958 9500 FAX: 0115 958 9700
E-MAIL: nottingham@cpmg-architects.com
WEB SITE: www.cpmg-architects.com

JOB TITLE
STOCKTON SIXTH FORM COLLEGE
DRAWING TITLE
LOCATION PLAN

drawing status

drawn by	date	checked by	scale
MF	JUL 08	NG	1:1250
JDS no.	drawing no.	revision	revision
6725	6725-A-100-G1-L00	-	A2

© Copyright of CPMG Architects Limited 2008.
All rights reserved. No part of this publication may be reproduced, stored in a retrieval system, or transmitted, in any form or by any means, without prior permission of CPMG Architects Limited.
Do not scale from drawing, use figured dimensions only.
As dimensions to be checked on site.
No responsibility for any errors or omissions.
CERTIFICATE NO. F1 3008
90 10012008 ENVIRONMENTAL MANAGEMENT CERTIFICATE NO. DMS 83117

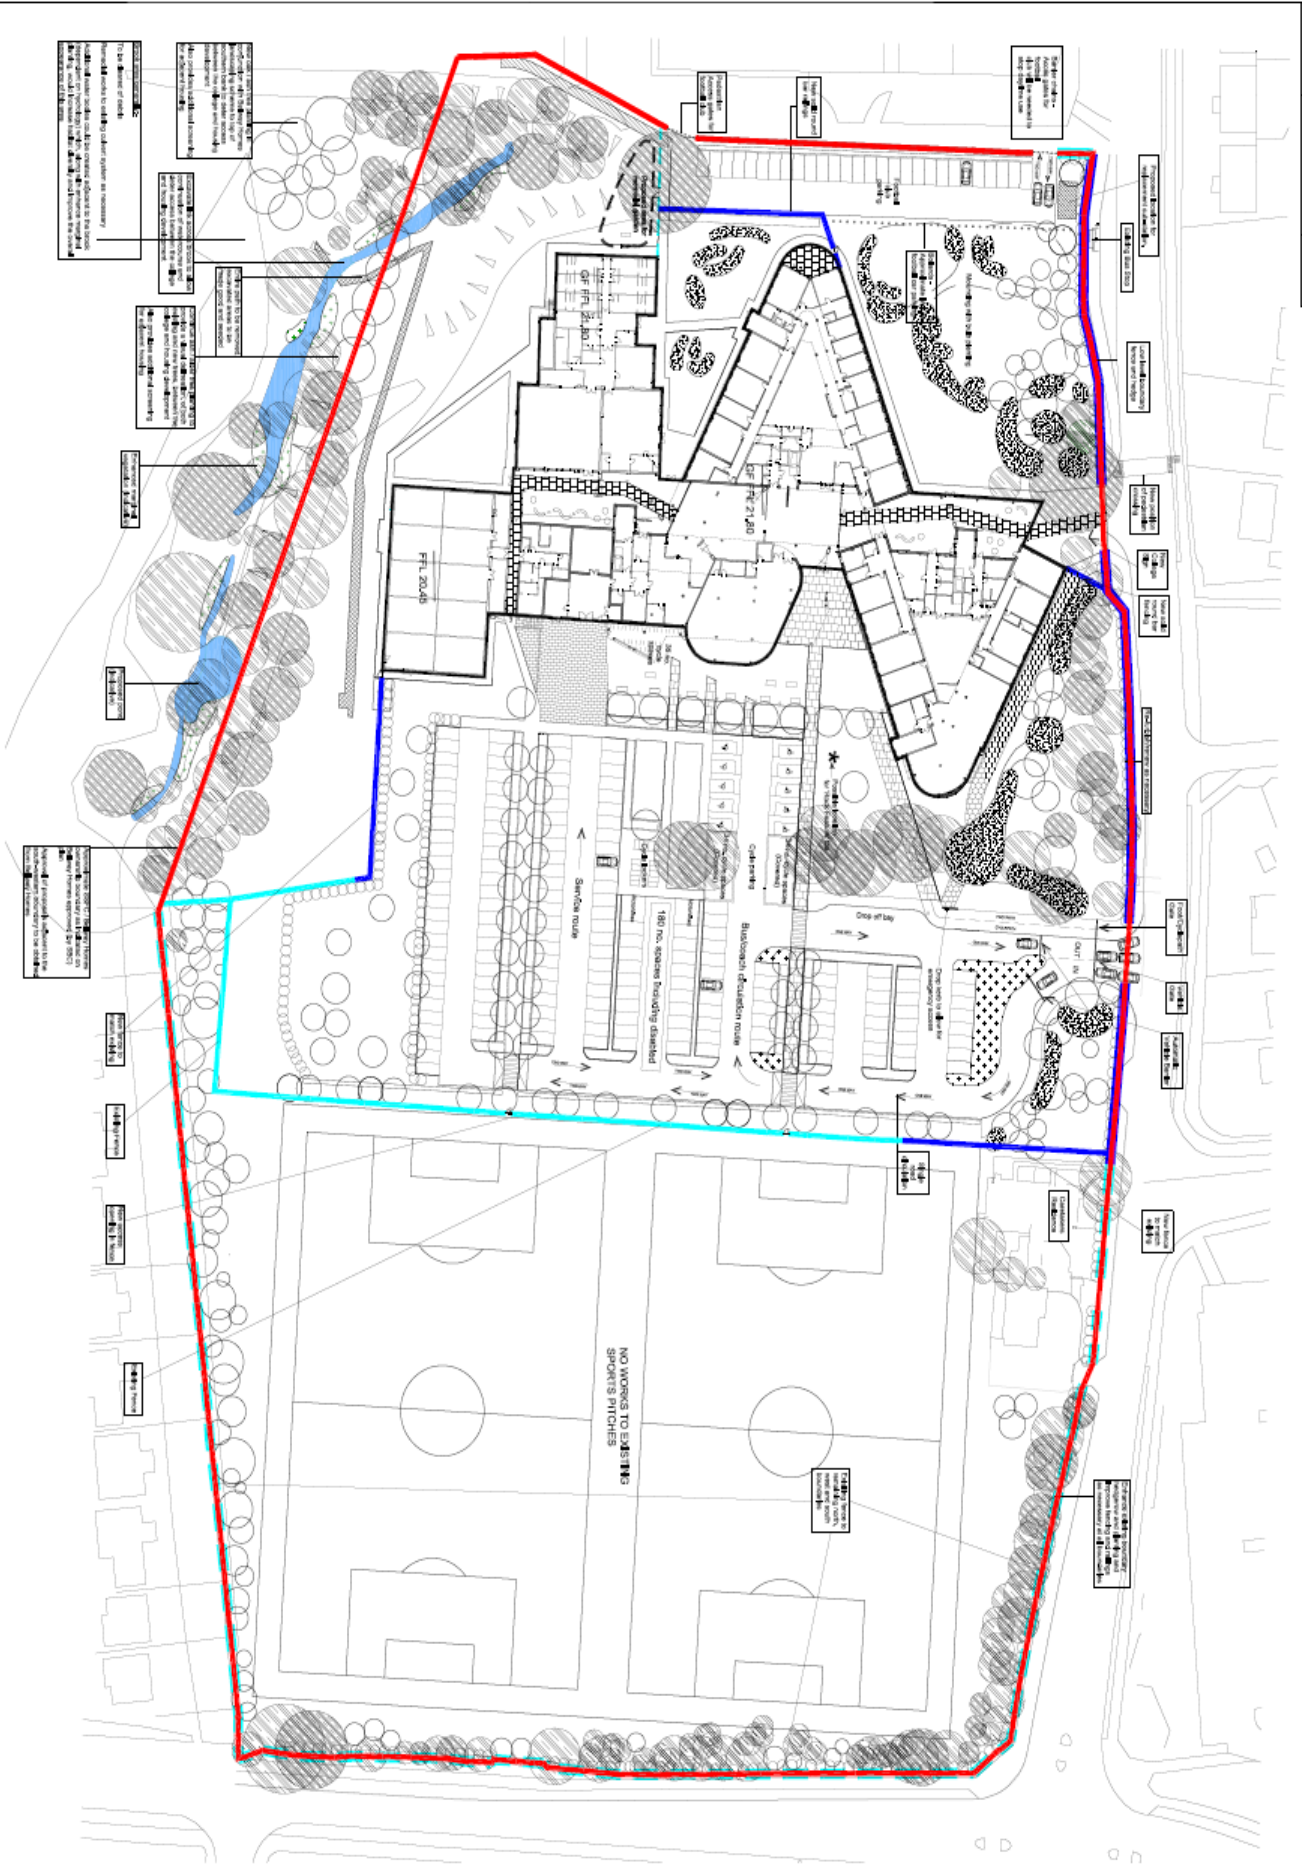

KEY

- Existing tree
- Proposed tree
- Proposed tree planting - snowdrops, conifers, deciduous
- Existing planting to be retained
- Proposed landscaping
- Site boundary
- CCTV

CPMG ARCHITECTS
 23 WABBER GATE, NOTTINGHAM, N6 1NU
 TEL: 0115 968 5800 FAX: 0115 968 8700
 EMAIL: info@cpmg.co.uk
 WEB: SITE: www.cpmg.co.uk

STOCKTON SIXTH FORM COLLEGE
 SITE PLAN

Drawing status: **PLANNING SUBMISSION**

DESIGN BY	DATE	DRAWN BY	SCALE
M/FE/O	JUL 06	NG	1:500
CHK'D BY	DATE	CHK'D BY	SCALE
6725	6725A-10-03-PL-00	B	A1

© copyright of CPMG Architects Limited 2006.
 All rights reserved. No part of this publication may be reproduced, stored in a retrieval system, or transmitted in any form or by any means, electronic, mechanical, photocopying, recording, or otherwise, without the prior written permission of CPMG Architects Ltd.
 CPMG ARCHITECTS LIMITED, 23 WABBER GATE, NOTTINGHAM, N6 1NU, ENGLAND. TEL: 0115 968 5800. FAX: 0115 968 8700. WWW: www.cpmg.co.uk

BCI BUILDING CENTRALS LIMITED, 15, 20, 21, 22,1000.


STOCKTON SIXTH FORM COLLEGE
 SITE PLAN

Drawing status: **PLANNING SUBMISSION**

DESIGN BY	DATE	DRAWN BY	SCALE
M/FE/O	JUL 06	NG	1:500
CHK'D BY	DATE	CHK'D BY	SCALE
6725	6725A-10-03-PL-00	B	A1

© copyright of CPMG Architects Limited 2006.
 All rights reserved. No part of this publication may be reproduced, stored in a retrieval system, or transmitted in any form or by any means, electronic, mechanical, photocopying, recording, or otherwise, without the prior written permission of CPMG Architects Ltd.
 CPMG ARCHITECTS LIMITED, 23 WABBER GATE, NOTTINGHAM, N6 1NU, ENGLAND. TEL: 0115 968 5800. FAX: 0115 968 8700. WWW: www.cpmg.co.uk

BCI BUILDING CENTRALS LIMITED, 15, 20, 21, 22,1000.

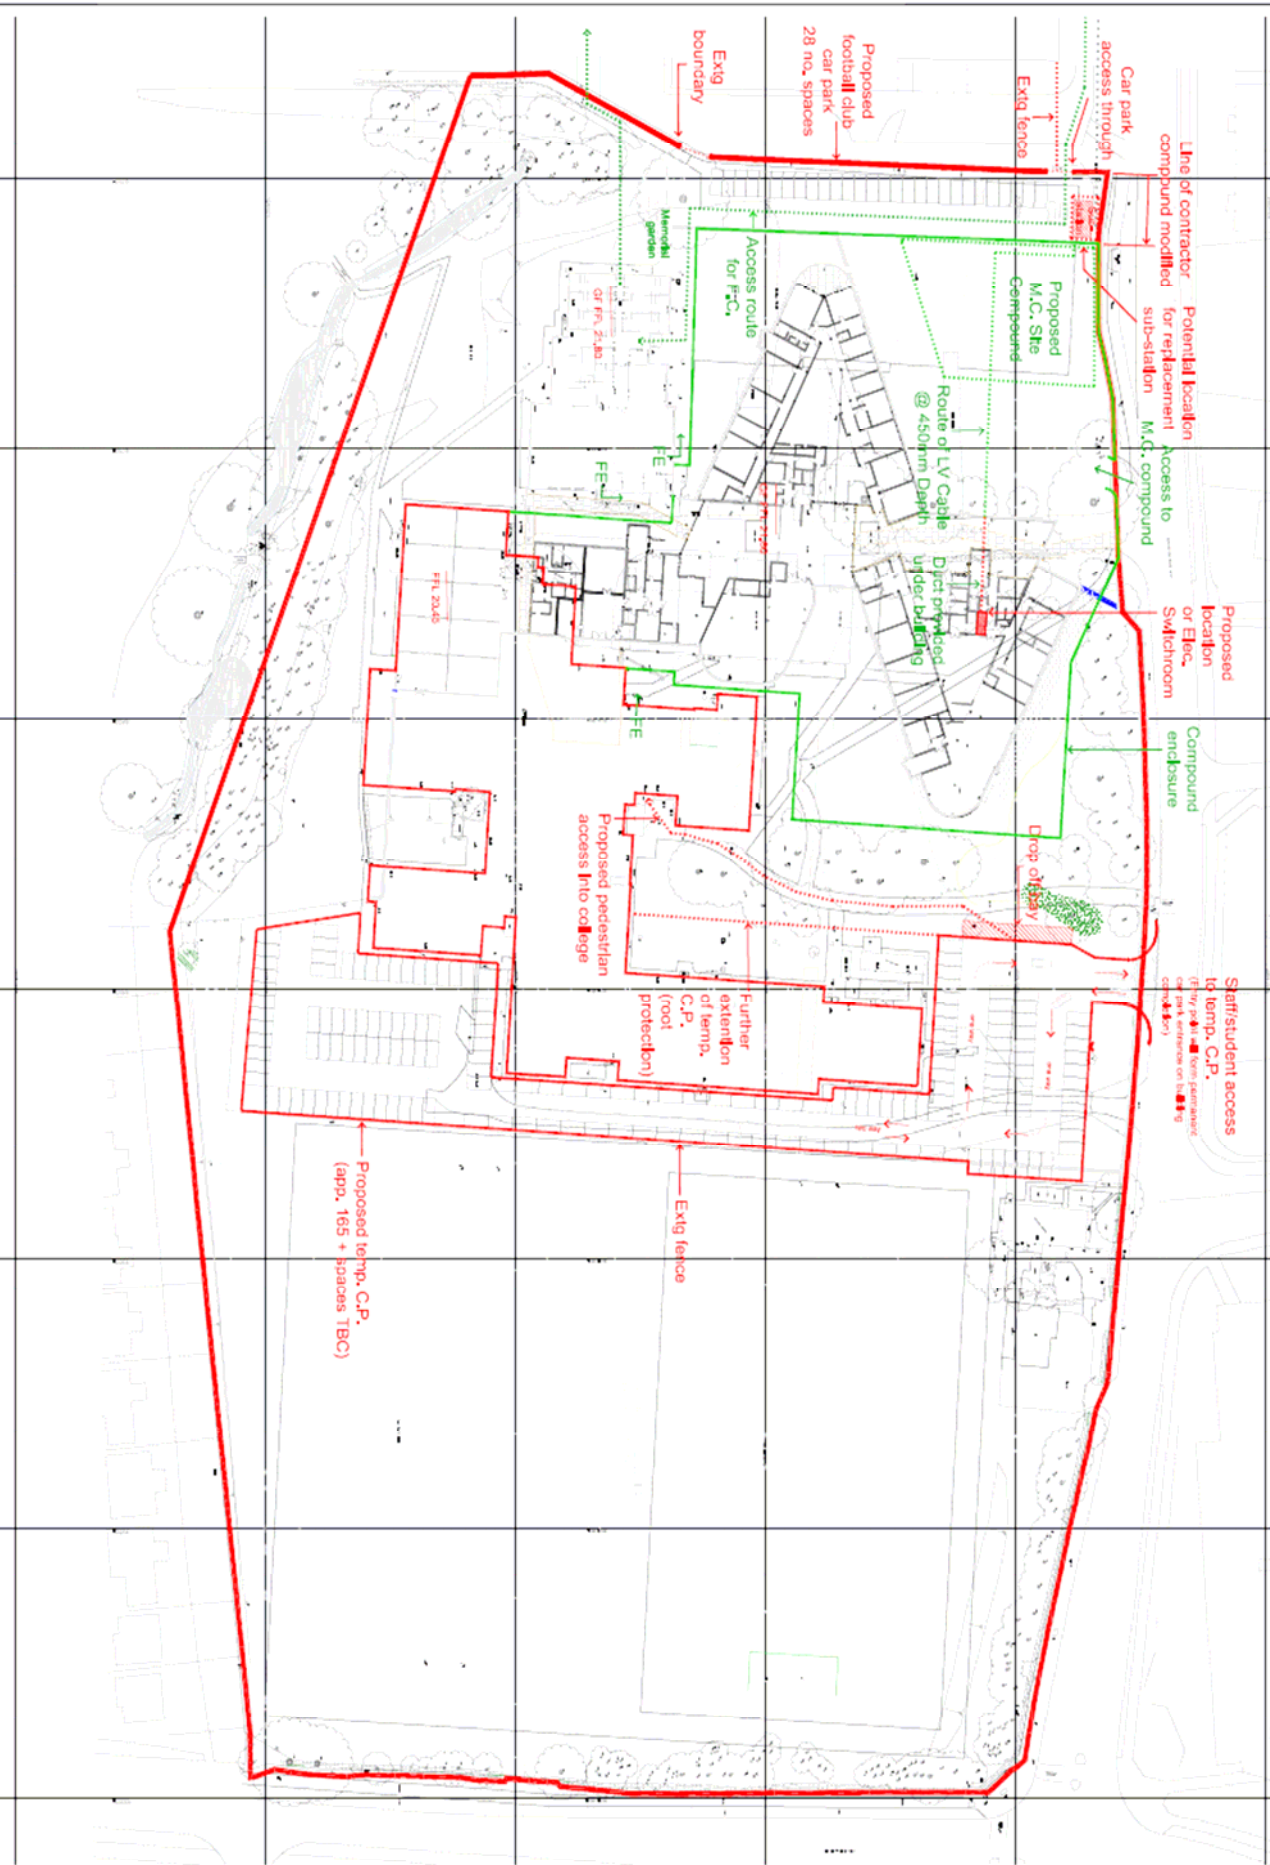

CPMG ARCHITECTS
 22 WANDER GATE, NOTTINGHAM, NG1 1NU
 TEL: 0115 968 8800 FAX: 0115 968 8100
 E-MAIL: nottingham@cpmgarchitects.com
 WEB SITE: www.cpmgarchitects.com


STOCKTON SIXTH FORM COLLEGE
 STATION 106
 SHEET NO. 106

DATE: 28/11/08
 DRAWN BY: J. GIBSON
 CHECKED BY: J. GIBSON
 SCALE: 1:500


STOCKTON SIXTH FORM COLLEGE
 TEMP CAR PARKING LAYOUT
 SKETCH

DATE	BY	REVISION
28/11/08	J. GIBSON	1


STOCKTON SIXTH FORM COLLEGE
 TEMP CAR PARKING LAYOUT
 SKETCH

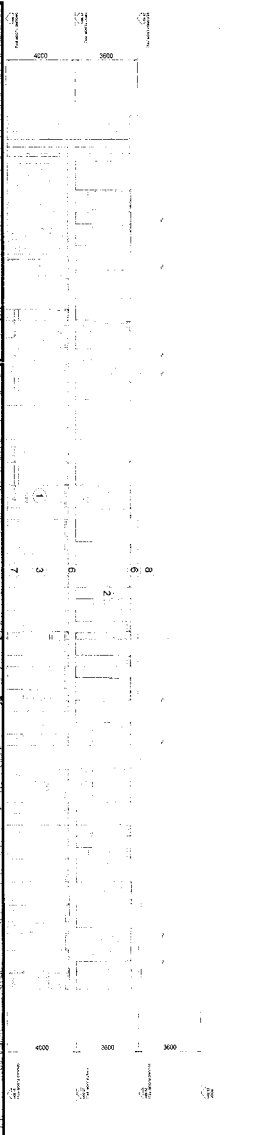


Proposed East Elevation 2.
Scale: 1:100

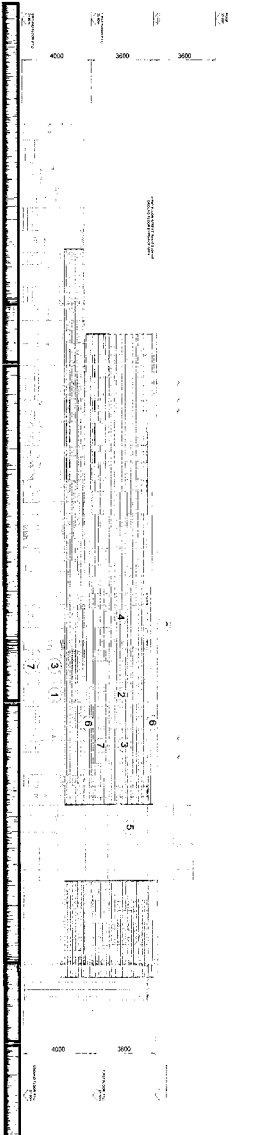


Proposed East Elevation 3.
Scale: 1:100

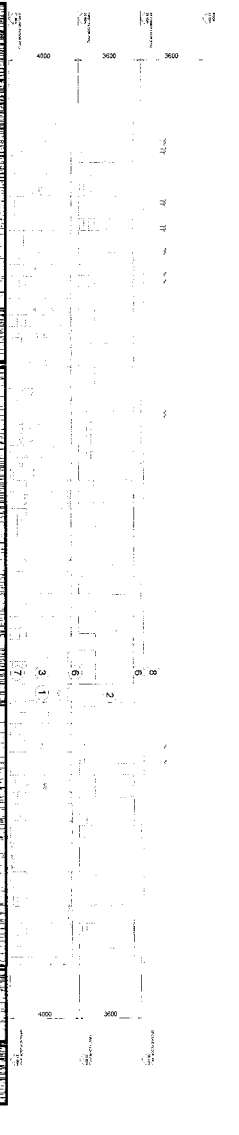

Proposed West Elevation 2.
Scale: 1:100

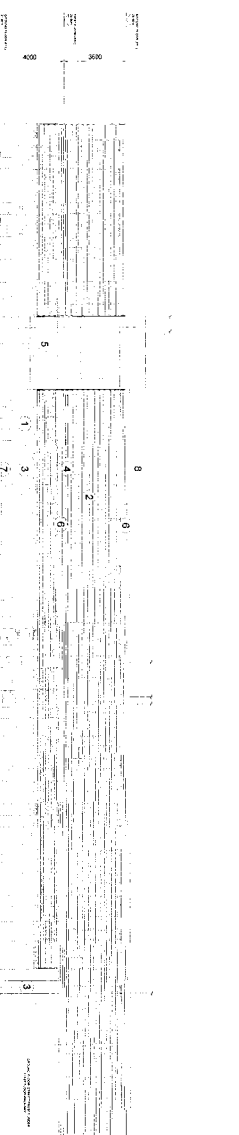

Proposed West Elevation 3.
Scale: 1:100

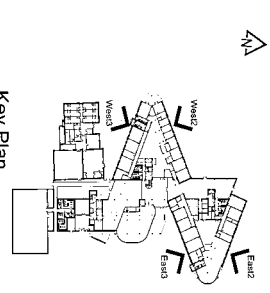

Key Plan
Scale: 1:100

Schedule of Materials
Scale: N.T.S.

1. Slab bonded Bluetec® engineering brick to Ground floor
2. Terraz cladding
3. Grey PVC curtain walling system
4. Brass shell
5. Automatic closing system
6. Aluminium trim
7. PVC bonded air grill panel
8. Roof gutterfall
9. Grey PVC window system
10. Architectural mesh
11. Spandrel
12. PVC Grey automatic door system
13. CTE door
14. Existing pale Yellow brickwork to existing Bluetec® engineering brick to above hall
15. Existing brickwork to sports hall
16. Existing cladding
17. Existing cladding
18. Proposed sign

General Notes
All window and door frames, appraisals, roof to RAL7002

Notes:
1. All drawings to be read in conjunction with other plans, sections and elevations
2. All dimensions are in millimetres unless stated otherwise.

CPMG
ARCHITECTS
23, WATERLOO COURT, 100, RIVER STREET, LONDON, E1W 2BN
TEL: 0115 868 8600 FAX: 0115 868 8700
EMAIL: info@cpmg.co.uk
WWW: WWW.CPMG.CO.UK

STOCKTON SIXTH FORM COLLEGE
PROPOSED ELEVATIONS
3 OF 3

PLANNING SUBMISSION
DATE: JUL 08
SCALE: NC 1:100
DRAWN BY: AD
CHECKED BY: AD

6. Copyright © CPMG Architects Limited 2008.
This drawing is the property of CPMG Architects Limited and is not to be reproduced, stored in a retrieval system, or transmitted in any form or by any means, electronic, mechanical, photocopying, recording, or by any information storage and retrieval system, without the prior written permission of CPMG Architects Limited.

CPMG ARCHITECTS LIMITED
23, WATERLOO COURT, 100, RIVER STREET, LONDON, E1W 2BN
TEL: 0115 868 8600 FAX: 0115 868 8700
EMAIL: info@cpmg.co.uk
WWW: WWW.CPMG.CO.UK



STOCKTON
6TH FORM
COLLEGE



STOCKTON BOROUGH COUNCIL
PLANNING

