



EXISTING GROUND FLOOR

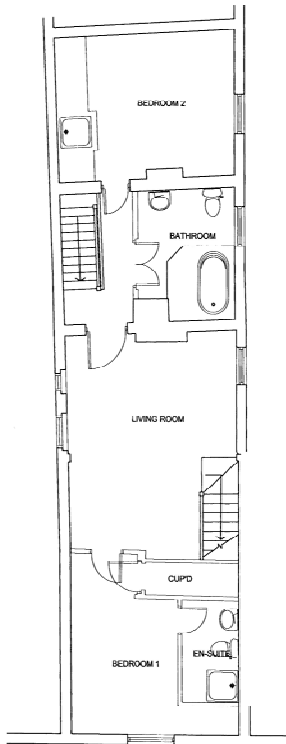

EXISTING FIRST FLOOR

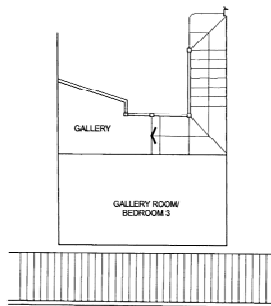


EXISTING GALLERY AREA



EXISTING SIDE ELEVATION (SOUTH EAST)
SCALE: 1:100



EXISTING FRONT ELEVATION (SOUTH WEST)
SCALE: 1:100

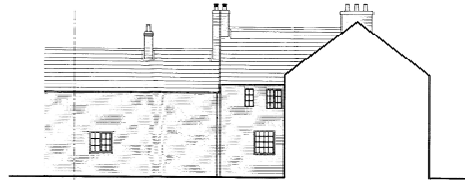

EXISTING SIDE ELEVATION (NORTH WEST)
SCALE: 1:100



LOCATION PLAN (1:500)

09/1952/-

31 JUL 2009
DATE CHECKED
DAVID COOPER

0 1 2 3 4 5 6 7 8 9 10m

LINEAR SCALE

1	REVISION	2	REVISION	3	REVISION	4	REVISION	5	REVISION	6	REVISION	7	REVISION	8	REVISION	9	REVISION	10	REVISION
1	REVISION	2	REVISION	3	REVISION	4	REVISION	5	REVISION	6	REVISION	7	REVISION	8	REVISION	9	REVISION	10	REVISION

PROJECT:
PROPOSED ALTERATIONS
FOR MRS LANG
TOM BROWN'S HOUSE
116 HIGH STREET YARM

DRAWING:
EXISTING DRAWINGS
PLANS & ELEVATIONS

1996
ELDERLESTER
ARCHITECTS

SCALE: 1:500
PROJECT NO: 0933/006
DATE: 31 JUL 2009
DRAWN BY: DAVID COOPER