



PROPOSED SIDE ELEVATION (SOUTH EAST)  
SCALE: 1:100

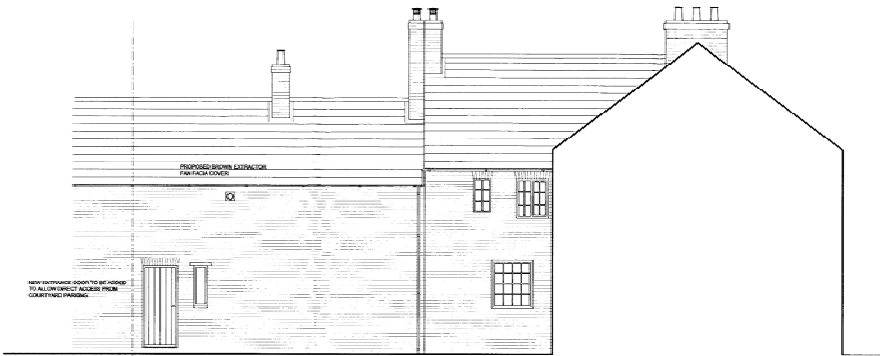

PROPOSED FRONT ELEVATION (SOUTH WEST)  
SCALE: 1:100



PROPOSED SIDE ELEVATION (NORTH WEST)  
SCALE: 1:100

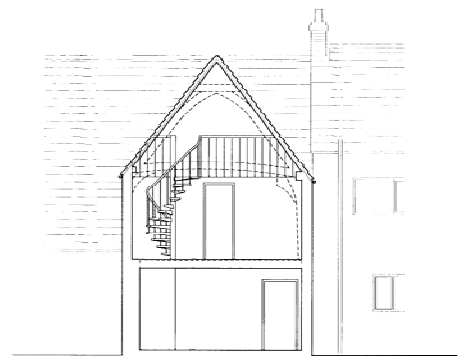

PROPOSED SECTION AA

05 / 1952 / --

31 JUL 2015  
DATE ISSUED

0 1 2 3 4 5 6 7 8 9 10m

LINEAR SCALE

<p>1. CHECK QUALITY OF DRAWING 2. CHECK FOR CONFLICTS WITH OTHER DRAWINGS 3. CHECK FOR COMPLETION OF ALL WORK 4. CHECK FOR ANY OTHER COMMENTS</p>				<p>PROJECT: PROPOSED ALTERATIONS FOR MRS. LANG TOM GROWING HOUSE, 116 HIGH STREET WARM -</p>				<p>DRAWING: PROPOSED DRAWINGS ELEVATIONS AND SECTIONS -</p>		<p>1915 <b>ELDERLESTER</b> MAGREGOR ROSS ARCHITECTS</p>		<p>SCALE: 1:100 PROJECT DIRECTOR: DR MACREGOR CHECKED: PATTY RYAN DATE: 05/19/2015 DRAWING NO: <b>0933/010B</b></p>		
A.	10/2015	SPITAL STAIRCASE REPOSITIONED	B.	28/12/2015	RECAPITULATED REMOVED FROM FRONT ELEVATION	C.	21-05	REVISION	D.	1-05	REVISION	E.	2-05	REVISION