


09 / 27 58 / --

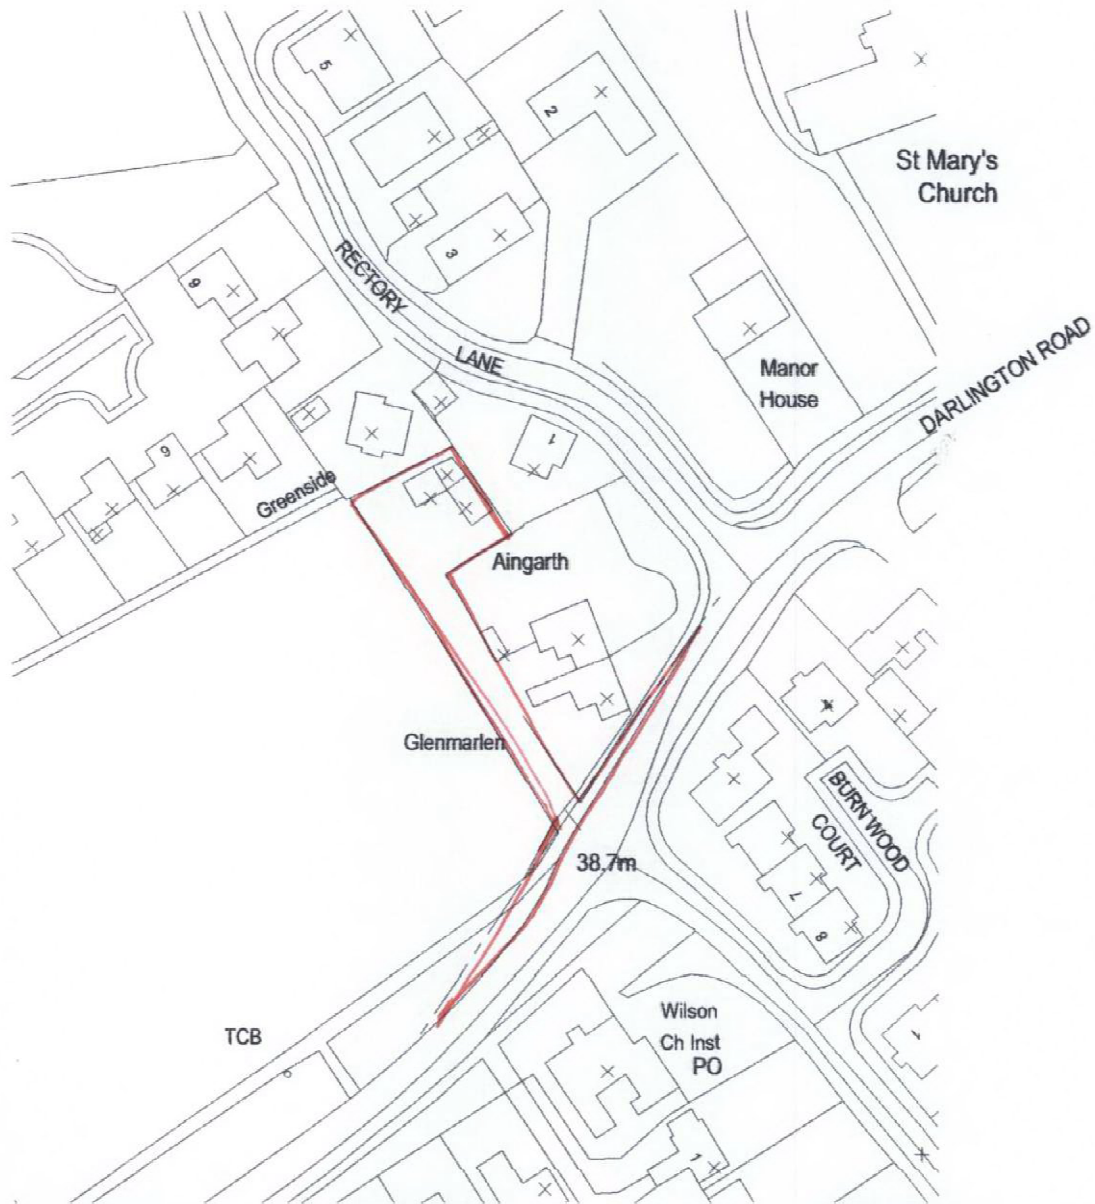

© Crown Copyright 2008. All rights reserved. Licence number 100020449

Location Plan (scale 1:1250)

STOCKTON BOROUGH COUNCIL
PLANNING
10 NOV 2009
DATE RECEIVED

Sean McLean Design

The Studio, 25 St.Aidan's Crescent, Billingham, TS22 5AD
Tel / Fax : 01642 555110 E-mail smdesign@tiscali.co.uk

PROPOSED DWELLING AT GLENMARLEN,
DARLINGTON ROAD, LONG NEWTON
STOCKTON FOR MR H.TAYLOR

EXISTING SITE PLAN

Drg. No. 0984 / ESP Date OCT 09