


Sean McLean Design
 The Studio, 25 St. Aidan's Crescent, Billingham, TS22 5AD
 Tel / Fax : 01642 555110 E-mail smdesign@tiscali.co.uk

**PROPOSED DWELLING AT GLENMARLEN,
 DARLINGTON ROAD, LONG NEWTON
 STOCKTON FOR MR H. TAYLOR**

PROPOSED FLOORPLAN

Drig. No. 0984 / 3 'a' Date NOV 09

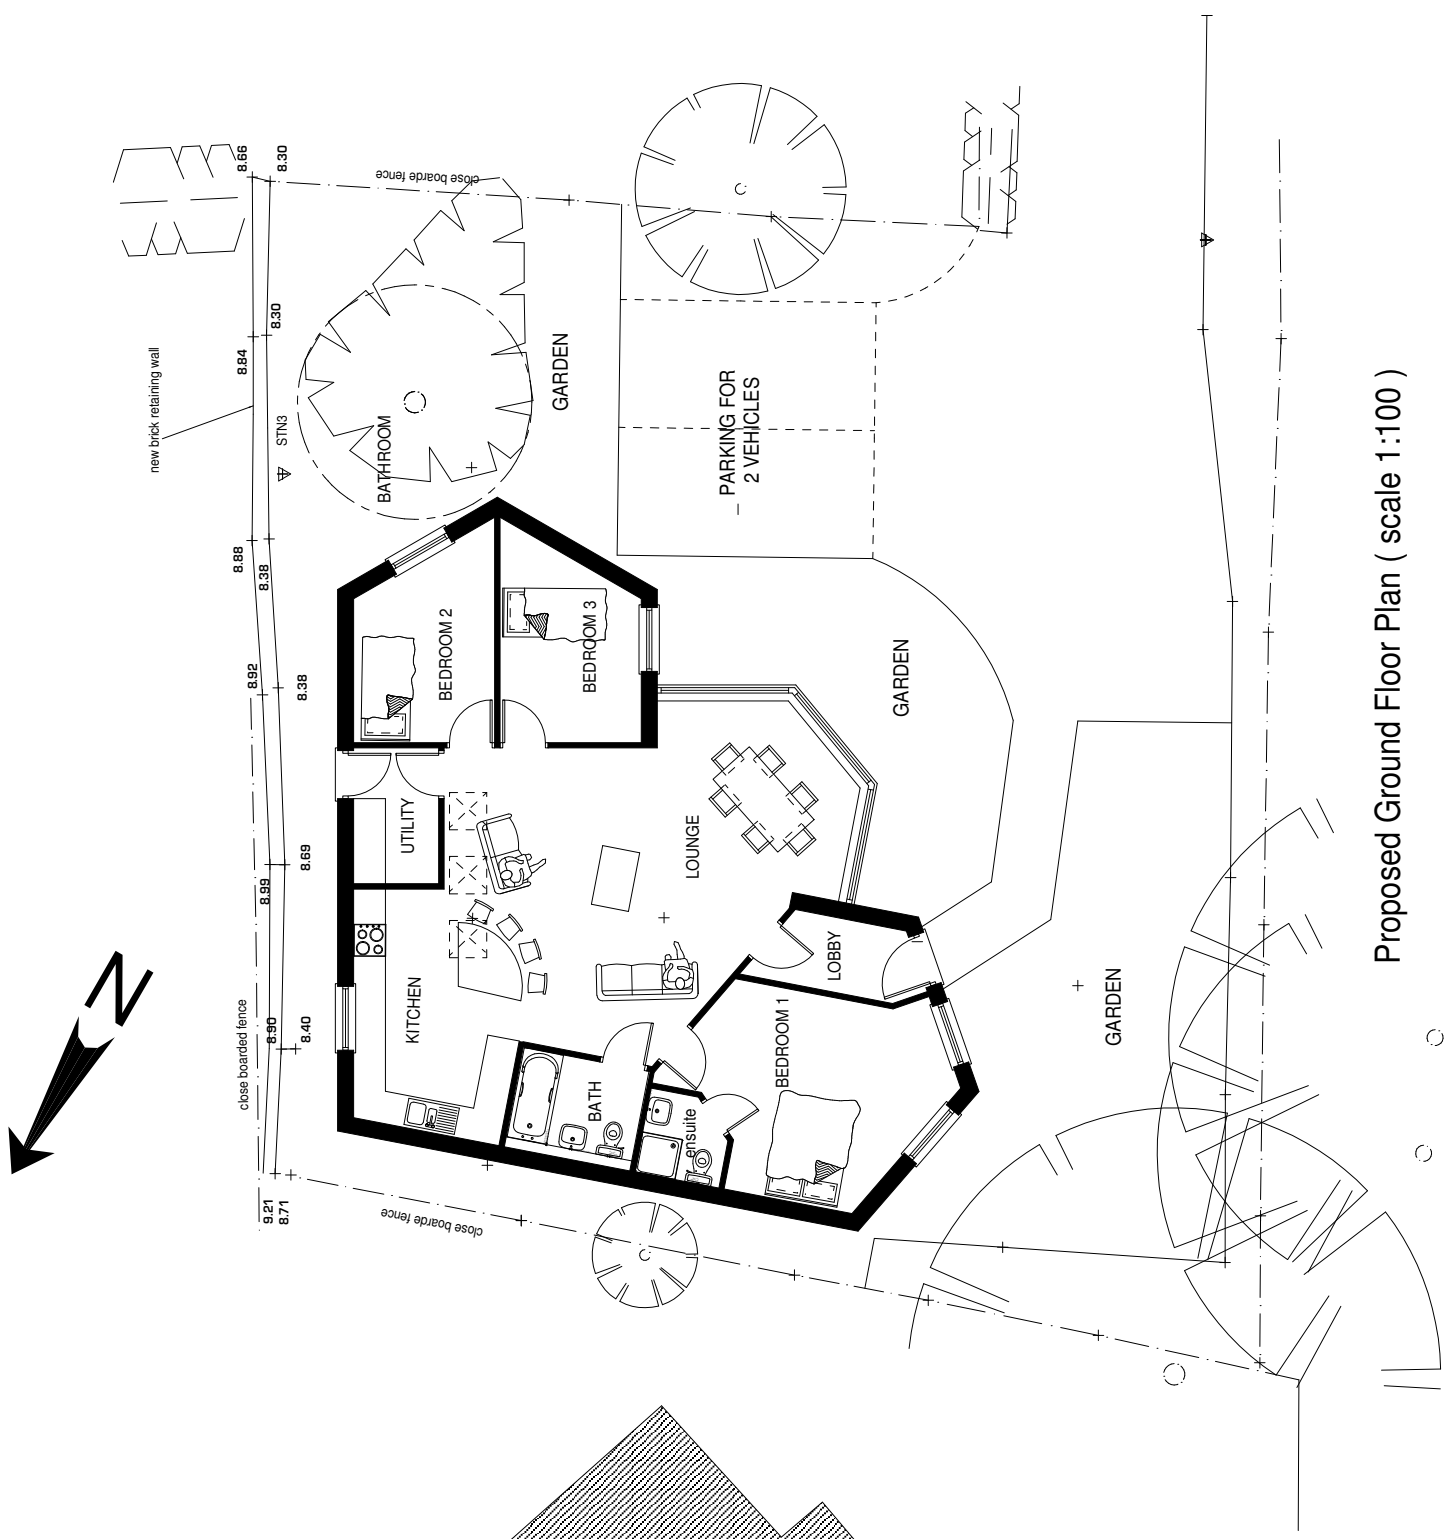

Proposed Ground Floor Plan (scale 1:100)