



Appendix 6 – Proposed Signage details for the 'Theatre' and 'Swim' signage to be located on the South Elevation (facing towards the medical centre and government offices)

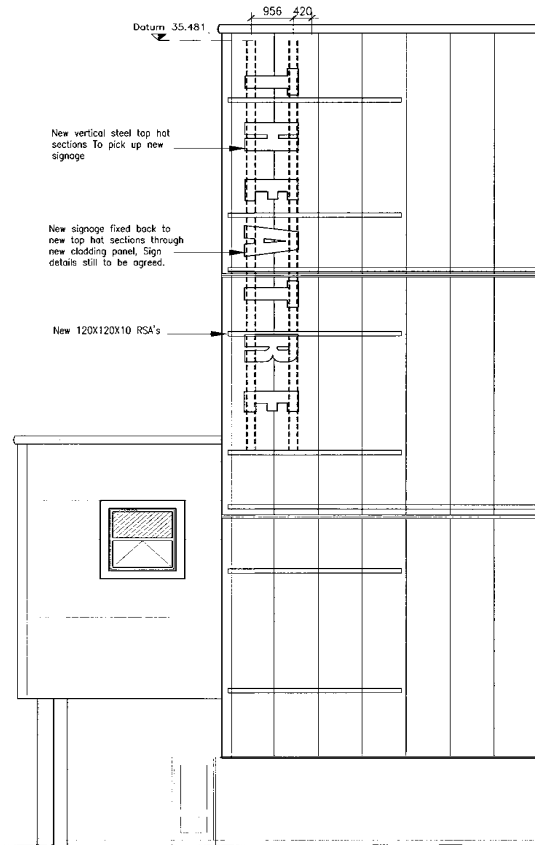

PART SOUTH ELEVATION – THEATRE

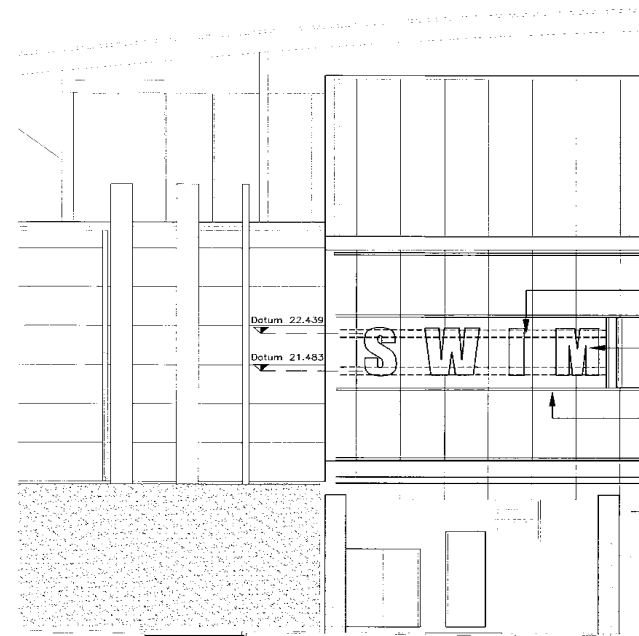

PART SOUTH ELEVATION – SWIM

10/0529/

13 Nov 99  
10/0529/

© COPYRIGHT. ALL RIGHTS RESERVED. THIS DRAWING MUST NOT BE REPRODUCED WITHOUT PERMISSION.

GROUP 001 CONSTRUCTION ISSUE

NOT FOR CONSTRUCTION. THE CONTRACTOR IS RESPONSIBLE FOR CHECKING DIMENSIONS WHEN SET IN MILLIMETRES UNLESS OTHERWISE STATED.

Client: STOCKTON-ON-TEES BOROUGH COUNCIL

Project: BILLINGHAM FORUM RE-FURBISHMENT

Drawing: PROPOSED SIGNAGE DETAILS SHEET 4

Scale: 1:50 Date: 20/10/99

Project No: 5423 / 20-714

Drawn by: J.A. GWIN

Checked by:

