


EXISTING SITE PLAN

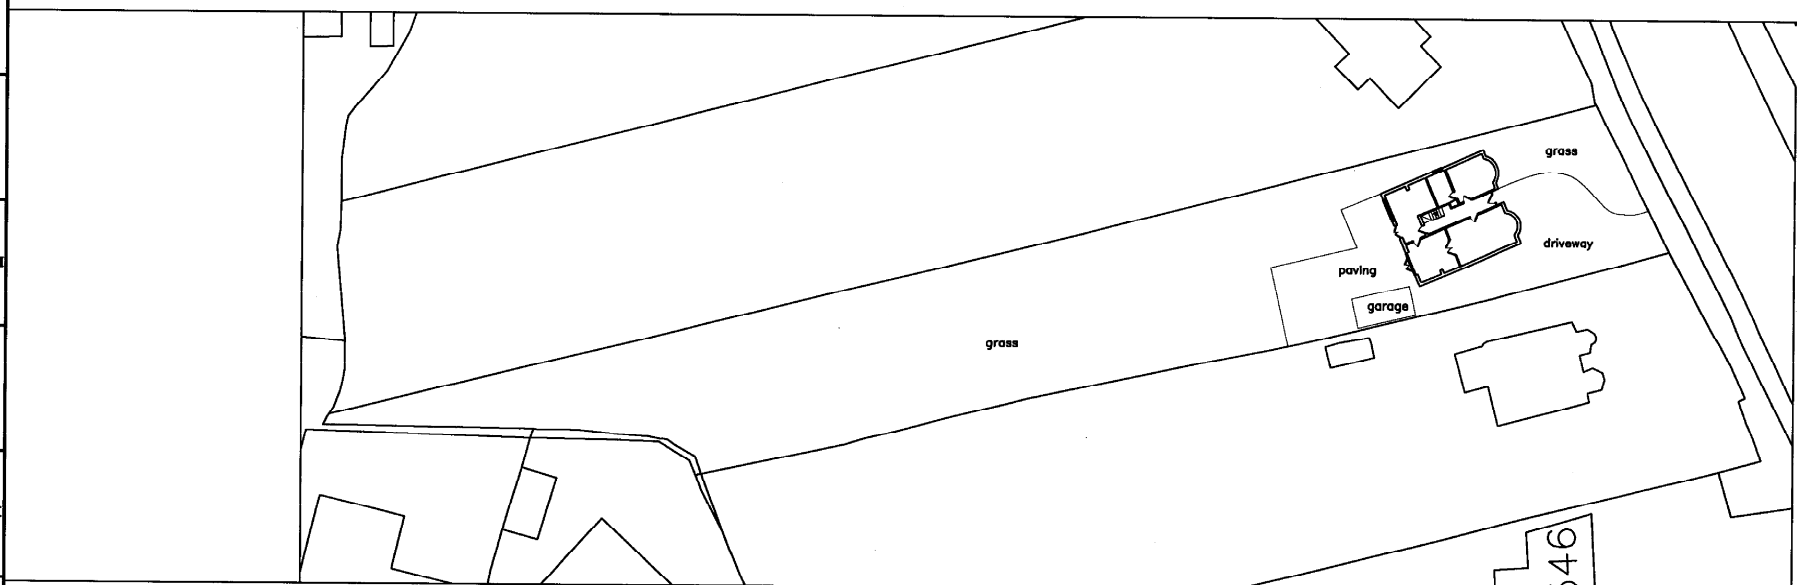

PROPOSED SITE PLAN

10/21/10
DATE

10/21/10

12 Washford Close Ingiby barwick TS17 0FY		CLIENT	Mr Butler	SIZE AS	BY	DATE							
Tel: 07773328042 or 01642764824 Email: info@englead.co.uk Web: www.englead.co.uk		PROJECT	542 Thornaby Road	DRAWN									
SCALE	DRG No	REV	TITLE	CHECKED									
1:500	butler/10	P1	Site Layouts	DES APP.									
				ACAD REF:									
				REV					BY	DATE	CHK	APP	