


DO NOT SCALE FROM THIS DRAWING

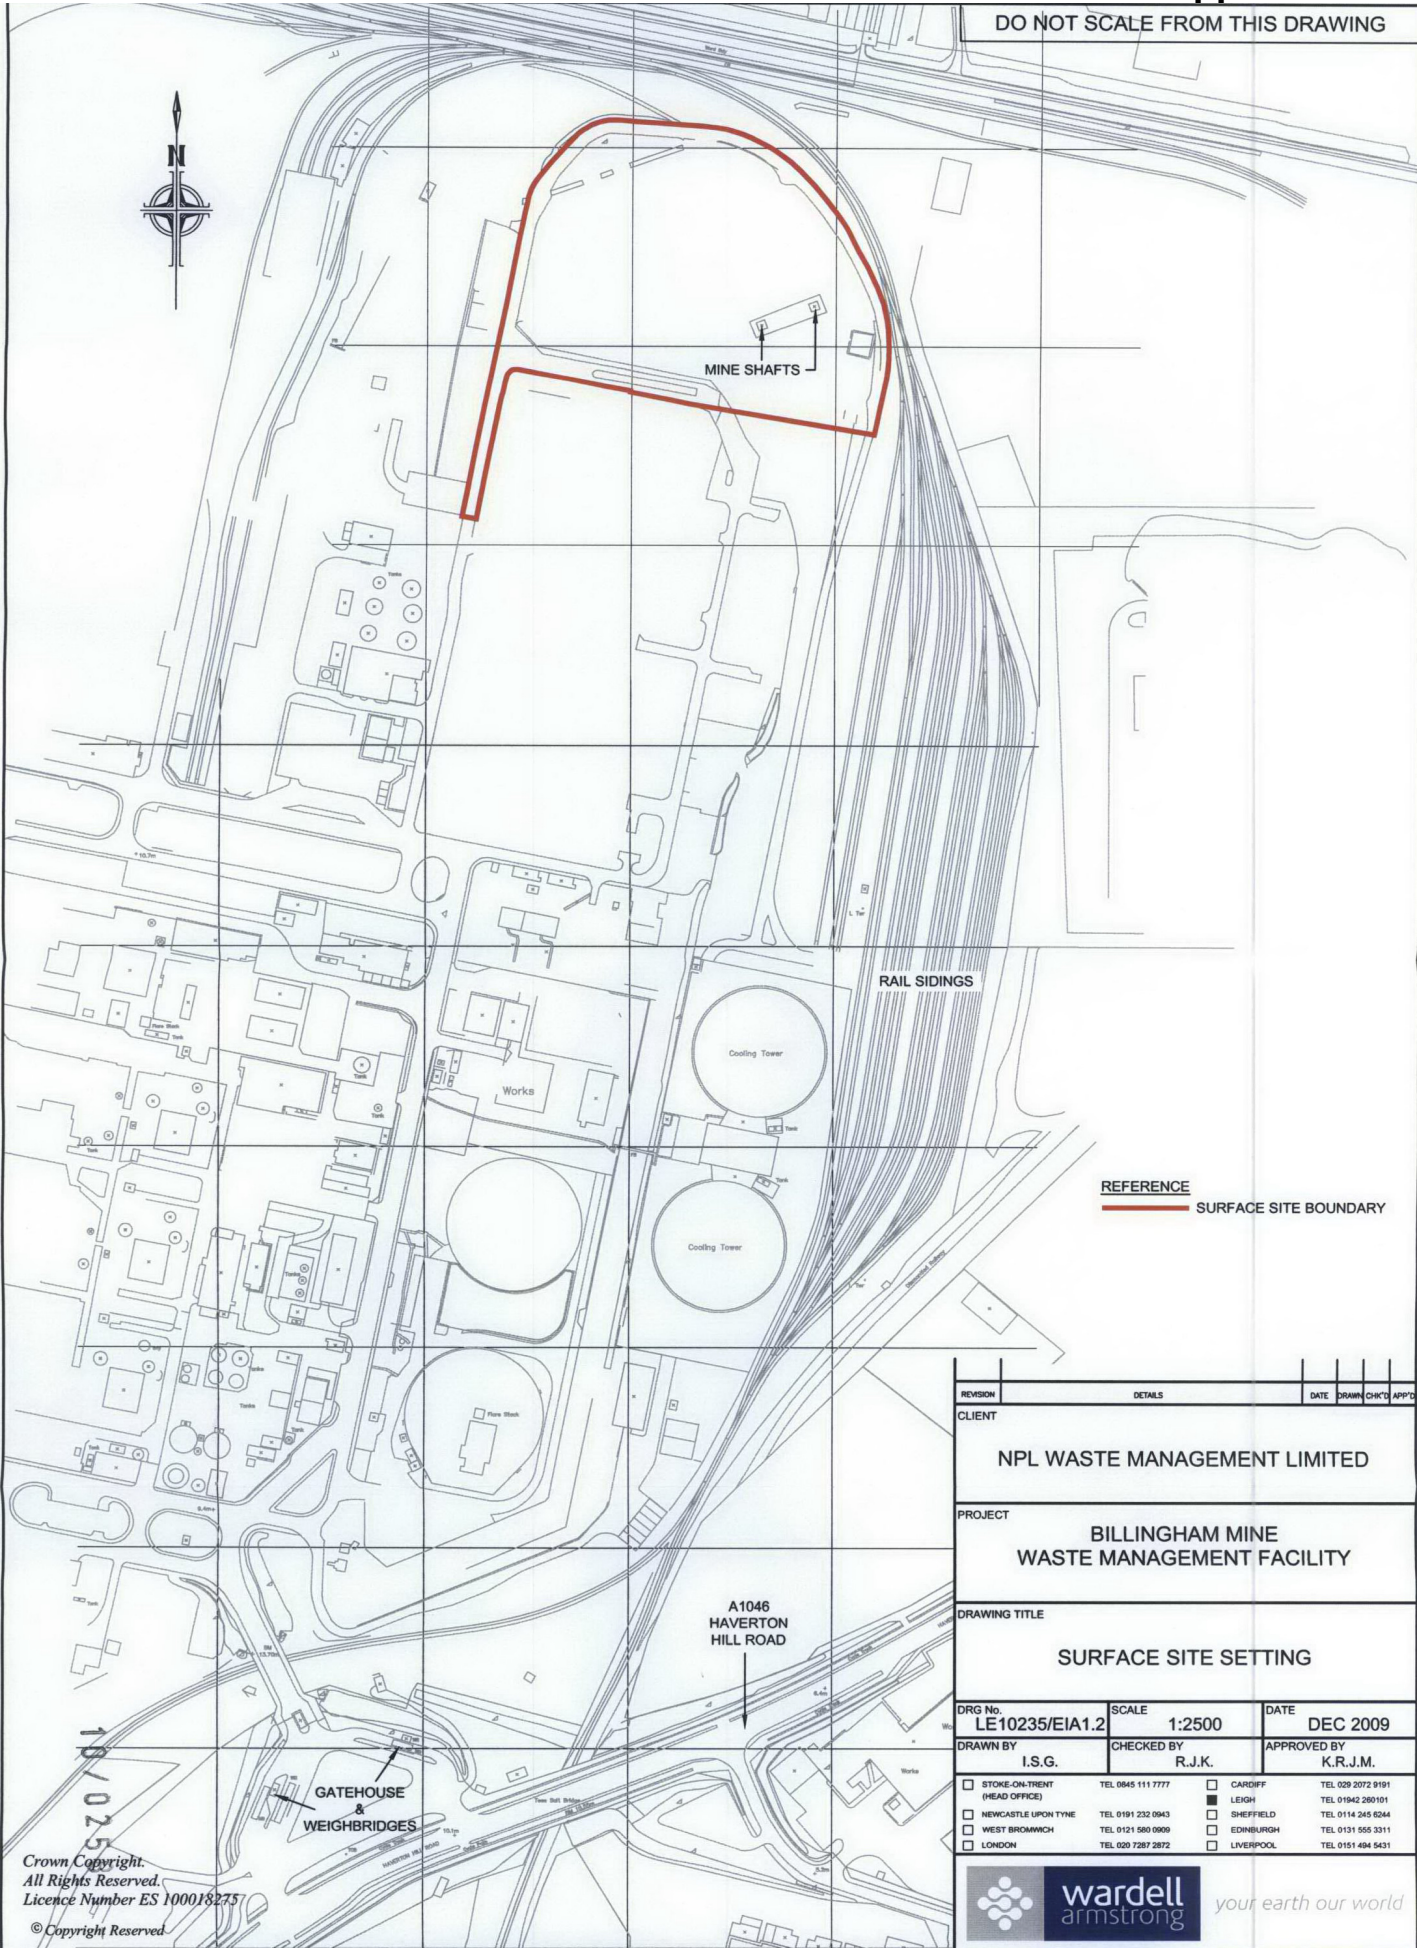

REVISION	DETAILS	DATE	DRAWN	CHECKED	APPROVED
CLIENT <b>NPL WASTE MANAGEMENT LIMITED</b>					
PROJECT <b>BILLINGHAM MINE WASTE MANAGEMENT FACILITY</b>					
DRAWING TITLE <b>SURFACE SITE SETTING</b>					
DRG No. <b>LE10235/EIA1.2</b>	SCALE <b>1:2500</b>	DATE <b>DEC 2009</b>			
DRAWN BY <b>I.S.G.</b>	CHECKED BY <b>R.J.K.</b>	APPROVED BY <b>K.R.J.M.</b>			
<input type="checkbox"/> STOKE-ON-TRENT (HEAD OFFICE)	TEL 0845 111 7777	<input type="checkbox"/> CARDIFF	TEL 029 2072 9191		
<input type="checkbox"/> NEWCASTLE UPON TYNE	TEL 0191 232 0943	<input type="checkbox"/> SHEFFIELD	TEL 01942 280101		
<input type="checkbox"/> WEST BROMWICH	TEL 0121 580 0909	<input type="checkbox"/> EDINBURGH	TEL 0114 245 6244		
<input type="checkbox"/> LONDON	TEL 020 7287 2872	<input type="checkbox"/> LIVERPOOL	TEL 0151 555 3311		
		your earth our world			

Crown Copyright.  
 All Rights Reserved.  
 Licence Number ES 100018275  
 © Copyright Reserved

## Surface Site Plan