


North Elevation

PPC Aluminium half round wall profile
Steel to first 3m.
PPC Aluminium curtain walling system with glazed look-a-like panels

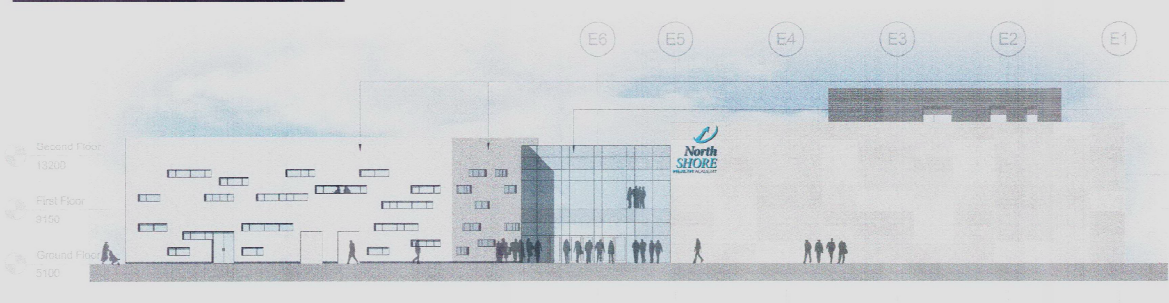

East Elevation

White Insulated Render System
PPC Aluminium Curtain Walling System with Glazed Look-a-Like Panels
Architectural Split Face Blockwork



South Elevation

Architectural Split Face Blockwork
PPC Aluminium Half Round Wall Profile
Punched PPC Aluminium Windows / Curtain Walling
White Insulated Render System
PPC Aluminium curtain walling system with glazed look a like panels



West Elevation

Architectural Split Face Blockwork
Through Coloured Render System
PPC Aluminium Half Round Wall Profile

00	15/11/11	Issued for Planning Submission	SBL	RWI
REV	DATE	DESCRIPTION	DTN	CHKD

STOCKTON CUSTOMER SERVICES
RECEIVED
24 NOV 2011

NORTH SHORE HEALTH ACADEMY
Drawing Number: 2441-350-01 Revision:05 Scale: 1:200
Title: GA Elevations

