


Appendix 3- Proposed All Weather Pitch Location

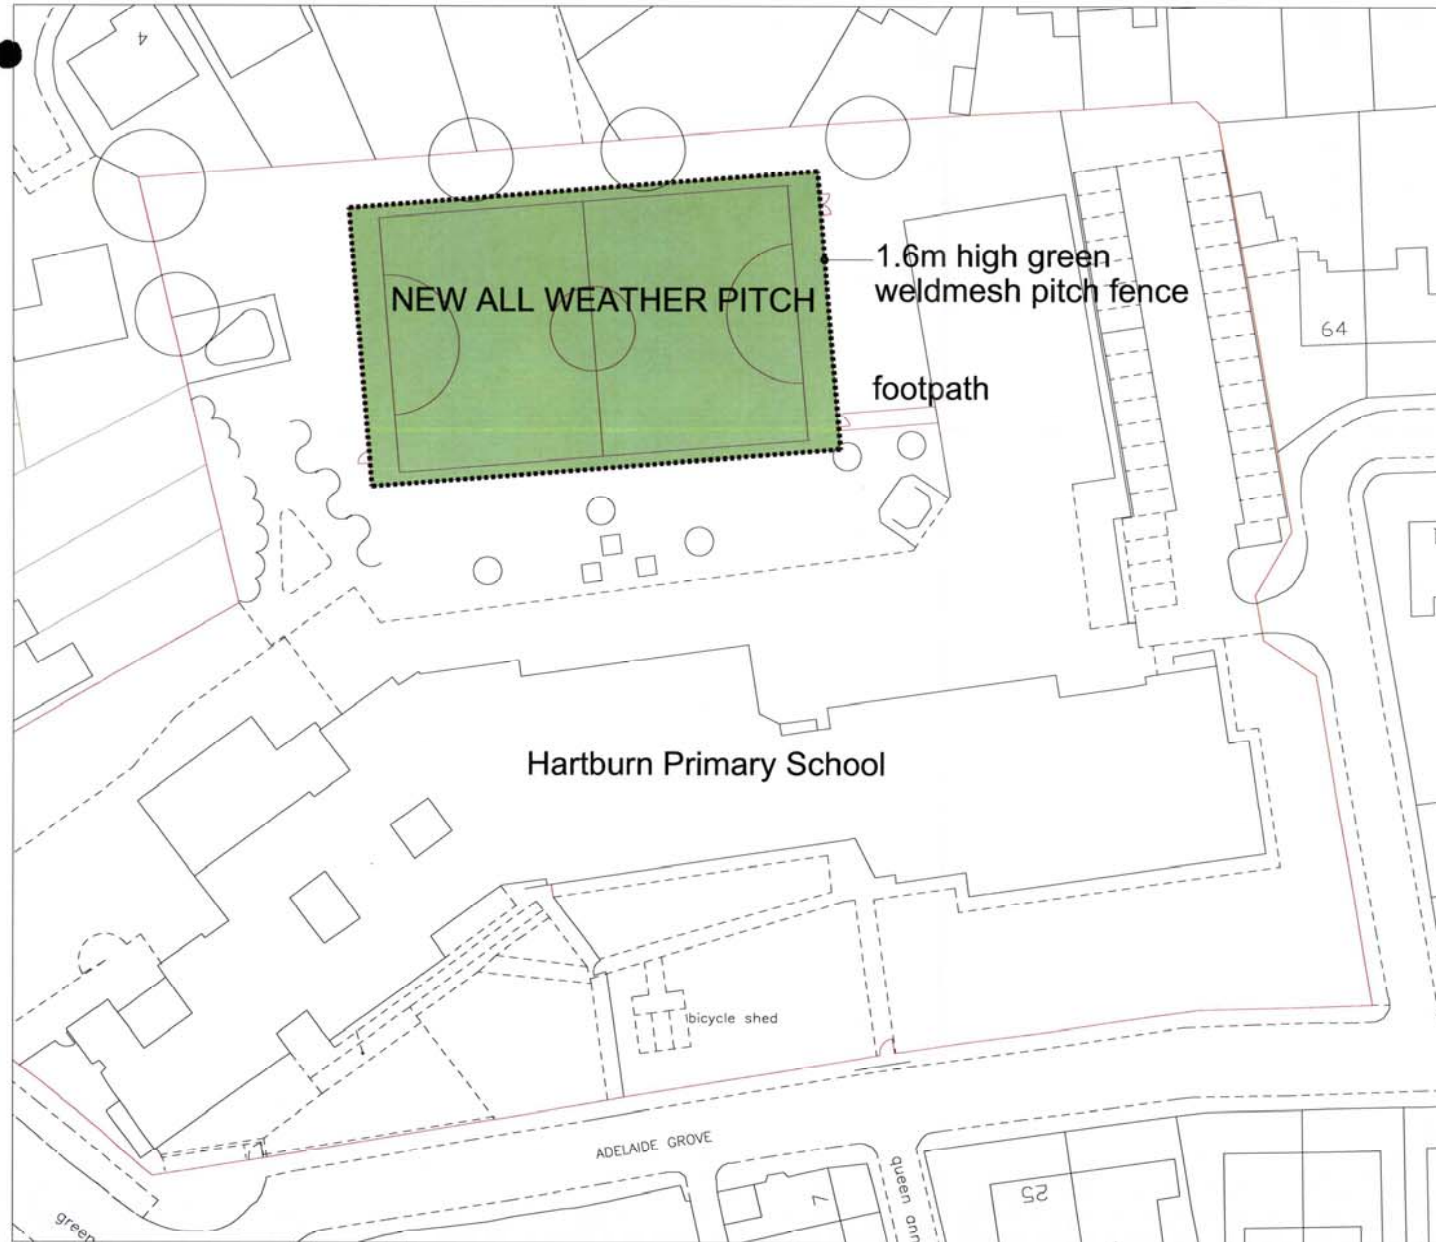

note:
this drawing should not be scaled
all dimensions must be checked on site

revision	date

64

IS

DATE RECEIVED

Reproduced from the Ordnance Survey Map with the permission of the Controller of Her Majesty's Stationery Office
© Crown Copyright 1997
Stockton Borough Council 14 029 955

Checked by: _____ Date: _____



Stockton-on-Tees
BOROUGH COUNCIL
Passionate about Stockton-on-Tees

Development & Neighbourhood Services
Head of Technical Services Richard McGuckin B.Eng., C.Eng., M.I.C.E.
P.O.Box 229, Kingsway House, West Precinct, Billingham, TS23 2YL.
Telephone (01642) 393939. E-mail: technicalservices@stockton.gov.uk

Project
**Hartburn Primary School
Proposed All Weather Pitch**

Client
12/0463 --
proposed site plan

Scale 1:500 @ A3	Date 24.12.09
Drawn GM	Job No. ARC1209 . 003