


This map is reproduced from Ordnance Survey material with the permission of Ordnance Survey on behalf of the Controller of Her Majesty's Stationery Office. © Crown copyright. Unauthorised reproduction infringes Crown copyright and may lead to prosecution or civil proceedings.
 Stockton-on-Tees Borough Council 100023291 2011

This drawing should not be scaled.
 All dimensions must be checked on site and contractor to report any omissions or errors to the contract administrator

NOTES

STOCKTON BOROUGH COUNCIL
 PLANNING
 20 JAN 2013
 DATE RECEIVED

18/0231/-

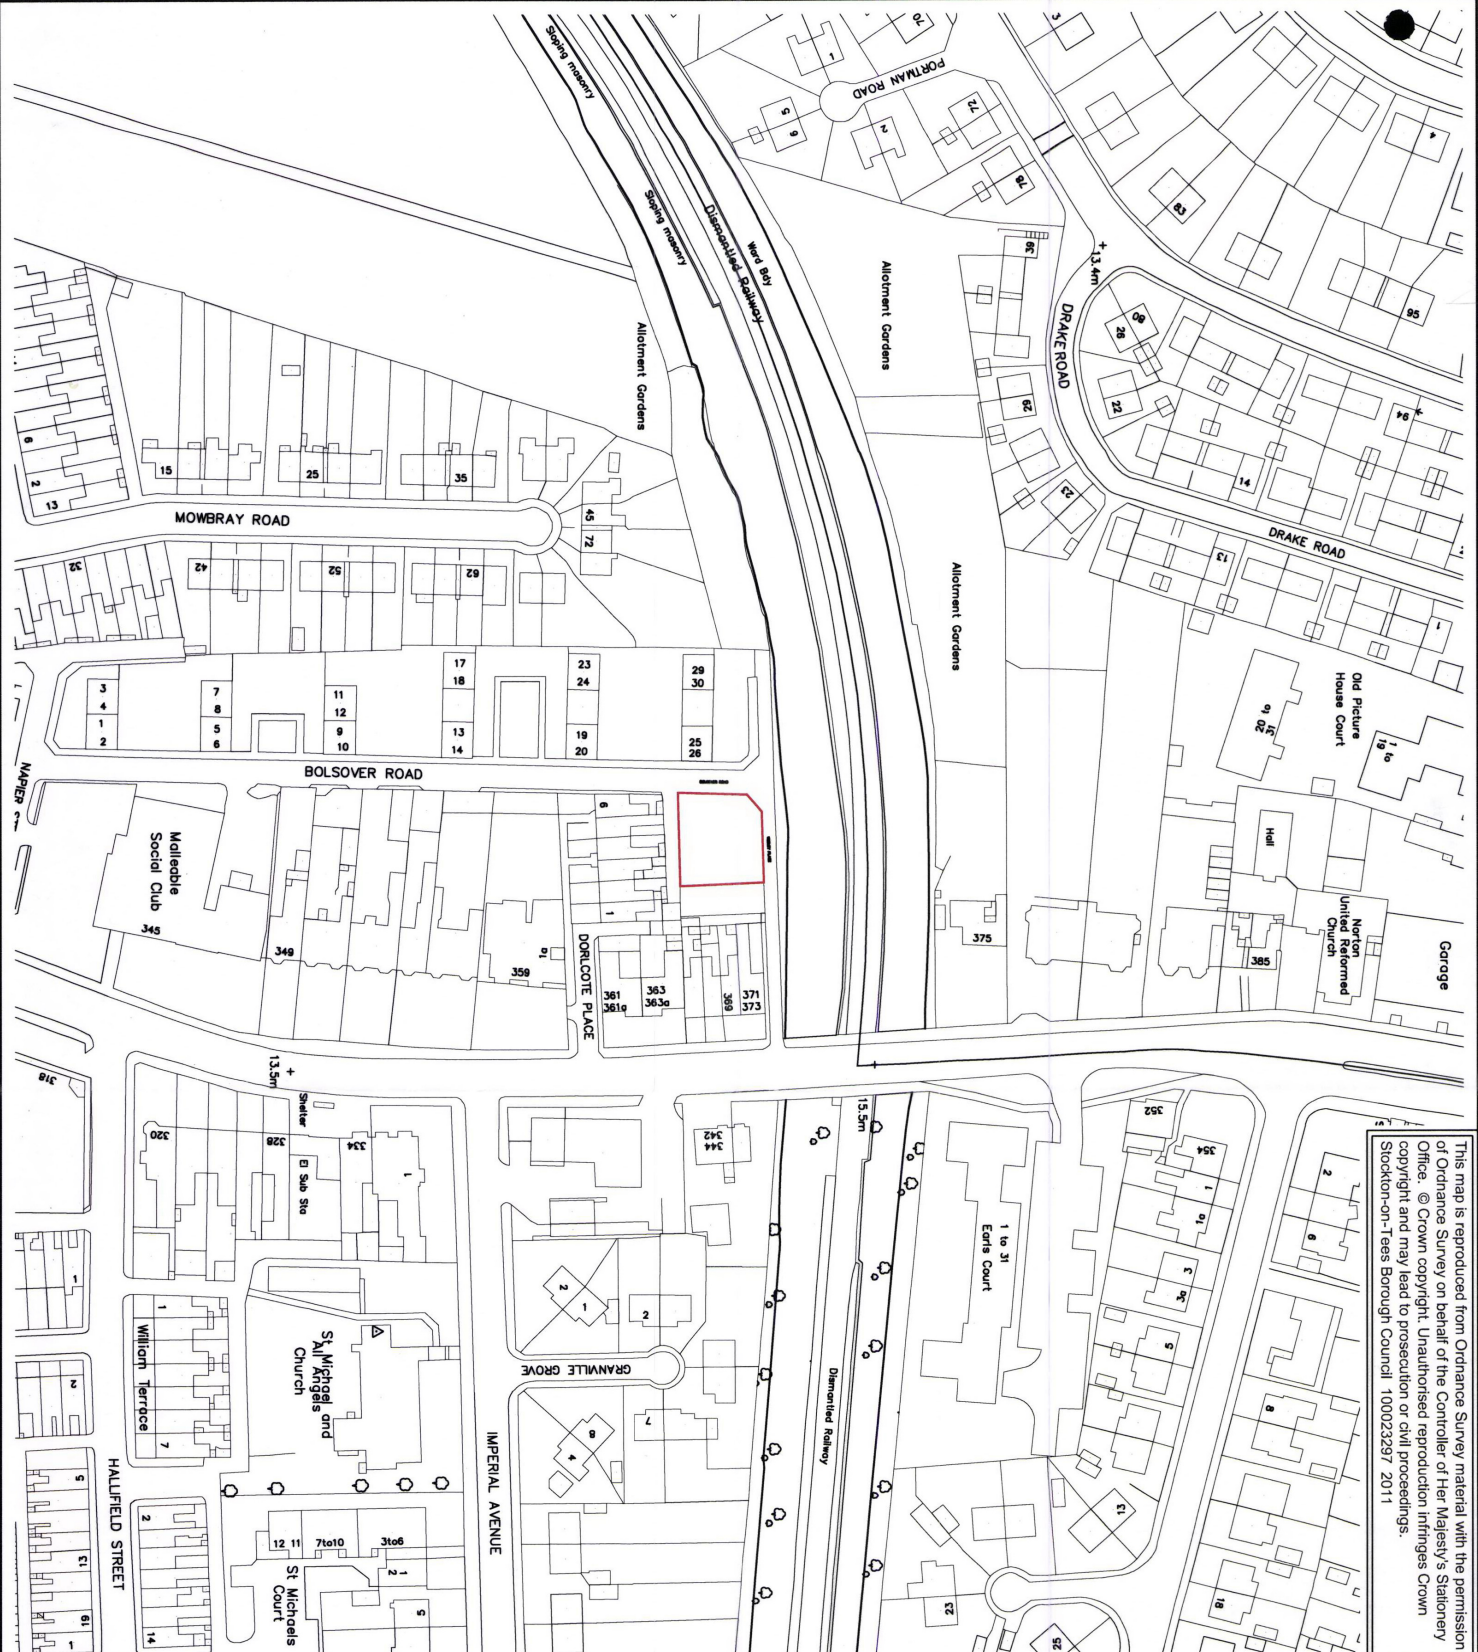

Rev	Description	Dm	Chk	Date
P1	Issued for Planning Application			28.01.13

Drawing Status
 PRELIMINARY APPROVAL
 INFORMATION TENDER CONSTRUCTION



Stockton-on-Tees
 BOROUGH COUNCIL

Development & Neighbourhood Services
 Head of Technical Services Richard McGuckin B.Eng., C.Eng., M.I.C.E.
 P.O. Box 229, Kingsway House, West Precinct, Billingham, TS23 2YL.
 Telephone (01642) 393939; E-mail: technicalservices@stockton.gov.uk

Project
 Wesley Place, Norton
 Proposed Residential Development

Content
SITE LOCATION PLAN

Date	Dwg No.	Rev
Jan. 2013	WP / SK030	P1
Drawn	Checked	Rev
mds	Scales @ A3 1:1250	P1

This map is reproduced from Ordnance Survey material with the permission of Ordnance Survey on behalf of the Controller of Her Majesty's Stationery Office. © Crown copyright. Unauthorised reproduction infringes Crown copyright and may lead to prosecution or civil proceedings.
 Stockton-on-Tees Borough Council 100023297 2011

This drawing should not be scaled.
 All dimensions must be checked on site and contractor to report any omissions or errors to the contract administrator

NOTES

STOCKTON BOROUGH COUNCIL
 PLANNING
 01 FEB 2013
 DATE RECEIVED

13/0231/-

P1 Issued for Planning Application 28.01.13

Rev	Description	Dm	CHK	Date
	Drawing Status			
	PRELIMINARY <input checked="" type="checkbox"/>			APPROVAL <input type="checkbox"/>
	INFORMATION <input type="checkbox"/>			TENDER <input type="checkbox"/>
				CONSTRUCTION <input type="checkbox"/>




Stockton-on-Tees
 BOROUGH COUNCIL

Development & Neighbourhood Services
 Head of Technical Services Richard McGuckin B.Eng., C.Eng., M.I.C.E.
 P.O. Box 229, Kingsway House, West Precinct, Billingham, TS23 2YL.
 Telephone (01642) 393939. E-mail: technicalservices@stockton.gov.uk

Project
 Wesley Place, Norton
 Proposed Residential Development

Content
 EXISTING SITE PLAN

Date	Drawn	Checked	Dwg No.	Scales @ A3	Rev
Jan. 2013			WP / SK031	1:200	P1
	mds				

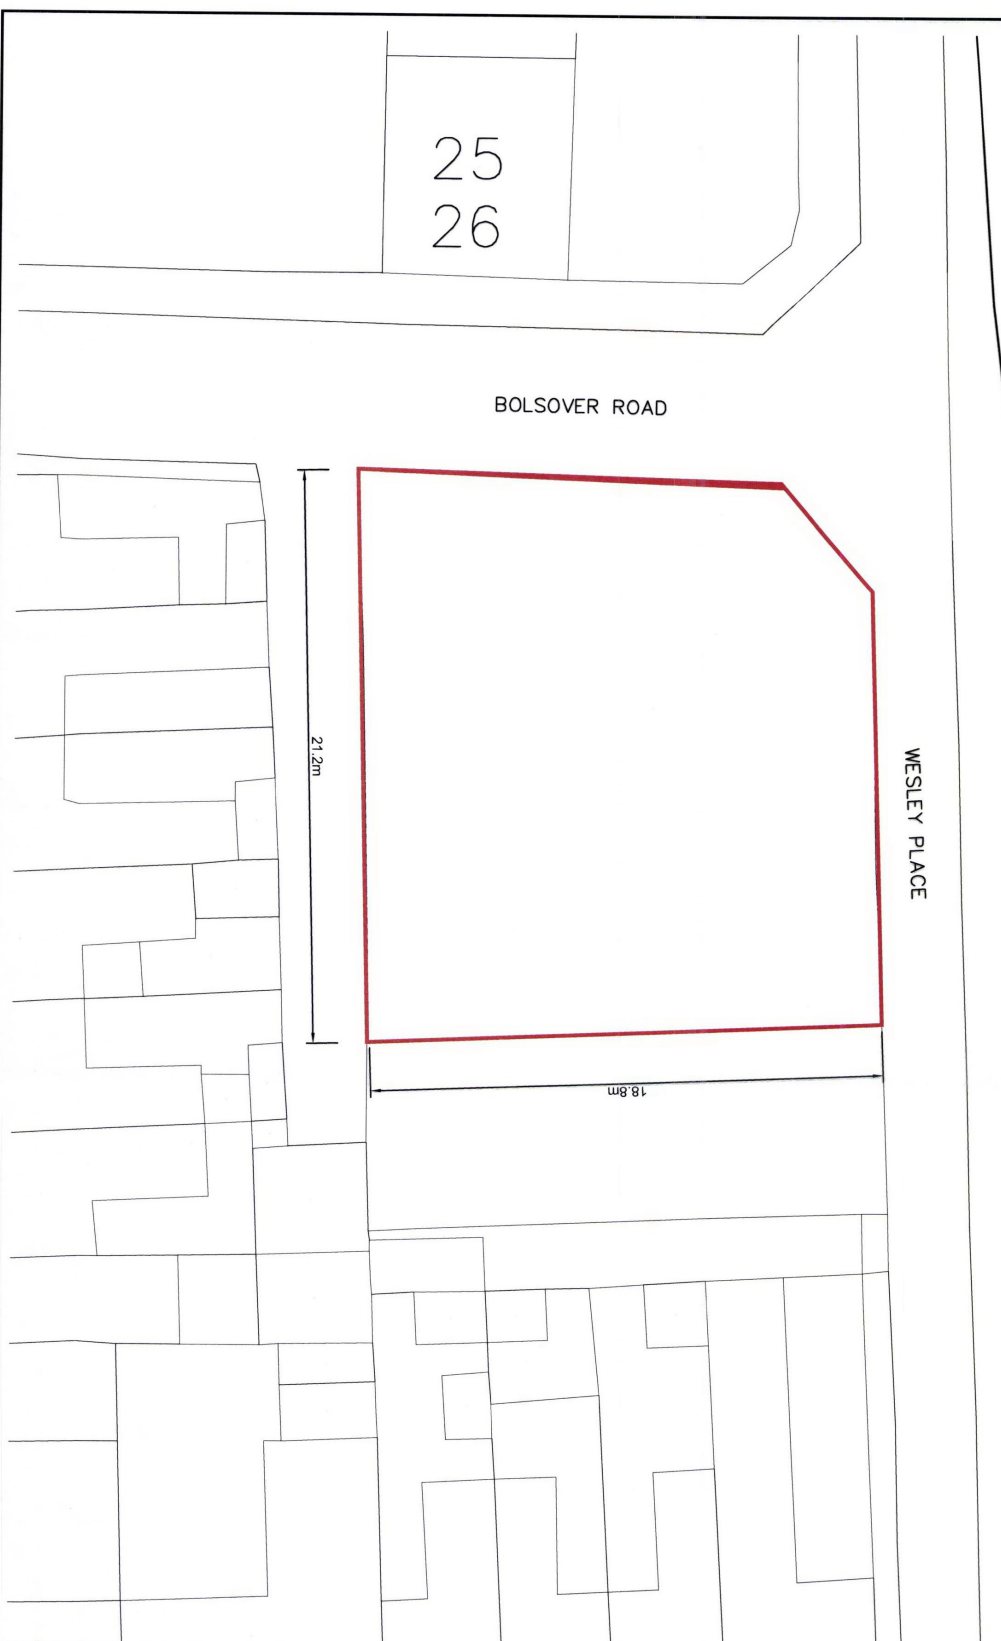

This map is reproduced from Ordnance Survey material with the permission of Ordnance Survey on behalf of the Controller of Her Majesty's Stationery Office. © Crown copyright. Unauthorised reproduction infringes Crown copyright and may lead to prosecution or civil proceedings.
 Stockton-on-Tees Borough Council 100023297 2011

This drawing should not be scaled.
 All dimensions must be checked on site and contractor to report any omissions or errors to the contract administrator

NOTES
 2no. two storey properties with space at front for off-road parking and gardens to rear



STOCKTON BOROUGH COUNCIL
 PLANNING
 01 FEB 2013
 DATE RECEIVED

P1 Issued for Planning Application 29.10.12

Rev	Description	Dm	Chk	Date
	Drawing Status			
	PRELIMINARY <input checked="" type="checkbox"/>			
	APPROVAL <input type="checkbox"/>			
	INFORMATION <input type="checkbox"/>			
	TENDER <input type="checkbox"/>			
	CONSTRUCTION <input type="checkbox"/>			



Stockton-on-Tees
 BOROUGH COUNCIL

Development & Neighbourhood Services
 Head of Technical Services Richard McGuckin B.Eng., C.Eng., M.I.C.E.
 P O Box 229, Kingsway House, West Precinct, Billingham, TS23 2YL.
 Telephone (01642) 393939. E-mail: technicalservices@stockton.gov.uk

Project
 Wesley Place, Norton
 Proposed Residential Development

Content
 PROPOSED SITE PLAN

Date	Dwg No.	Rev
Jan. 2013	WP / SK032	P1
Drawn	Checked	Rev
mds	Scales @ A3 1:200	P1