


DO NOT SCALE
All dimensions to be checked on site and Architect to be notified of any discrepancies prior to commencement


DESIGNERS RISK ASSESSMENT
FOR THE PROPOSED VISITOR CENTRE AT WYNYARD WALK GARDENS

RESIDUAL RISKS


NO.	DESCRIPTION	DATE
-----	-------------	------

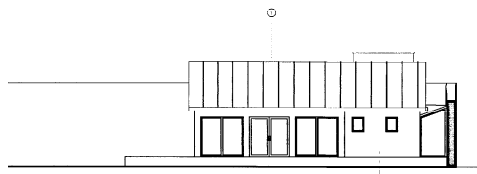


South Elevation

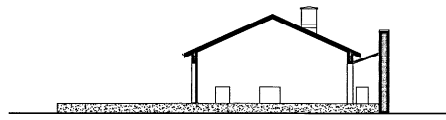

Section CC

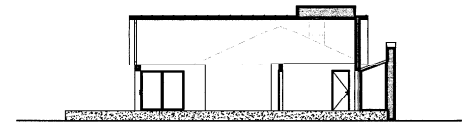

Section EE

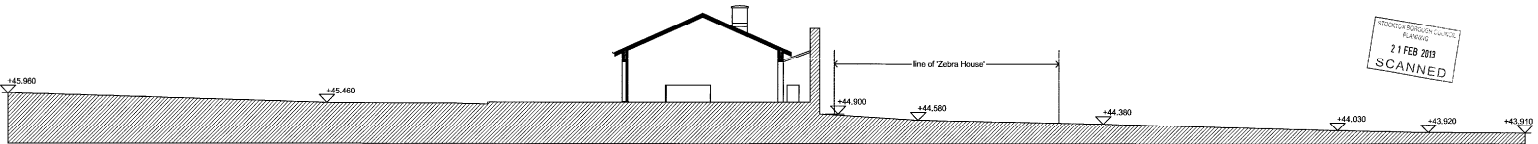

Site Section DD

RENDERING SUBMITTED TO COUNCIL
PLANNING
21 FEB 2013
SCANNED

Materials key

1. Natural Coloured Roof Finish- Colour TBC
2. Weatherboarding
3. Cedar Roof Shingles
4. Oak Linings
5. Slate Roof - To match existing
6. Glass Balustrade
7. Windcatchers
8. Brick and Mortar - To match existing
9. Oak Faced Frontages
10. Roof lights
11. Glass Canopy

NB. All windows to be powder coated aluminium

LOCATION	DATE	DESCRIPTION	ISSUED
 IAN DARBY PARTNERSHIP NORTHERN			
87, ADAMS, BARRINGTON STREET, BRISBANE QLD, AUSTRALIA 4000 PHONE: 081 442 1442 TEL: 07 3218 3144 FAX: 07 3218 3100 EMAIL: info@iandarbypartnership.com.au			
PROJECT: Wynyard Walk Garden For Council's Full Developments			
DRAWN BY: Proposed Visitor Centre Elevations and Sections			
DESIGNED BY: RC	DATE: 01/02/2013	DRAWN BY: DJ	CHECKED BY: PL16
SCALE: 1:100 at A1	PROJECT NO: N81-2192	DRAWING NO: REV	PL16
PROJECT NO: N81-2192	DATE: 01/02/2013	PROJECT NO: N81-2192	PL16
PROJECT NO: N81-2192	DATE: 01/02/2013	PROJECT NO: N81-2192	PL16