




DO NOT SCALE: Contractor to check all dimensions and report any omissions or errors

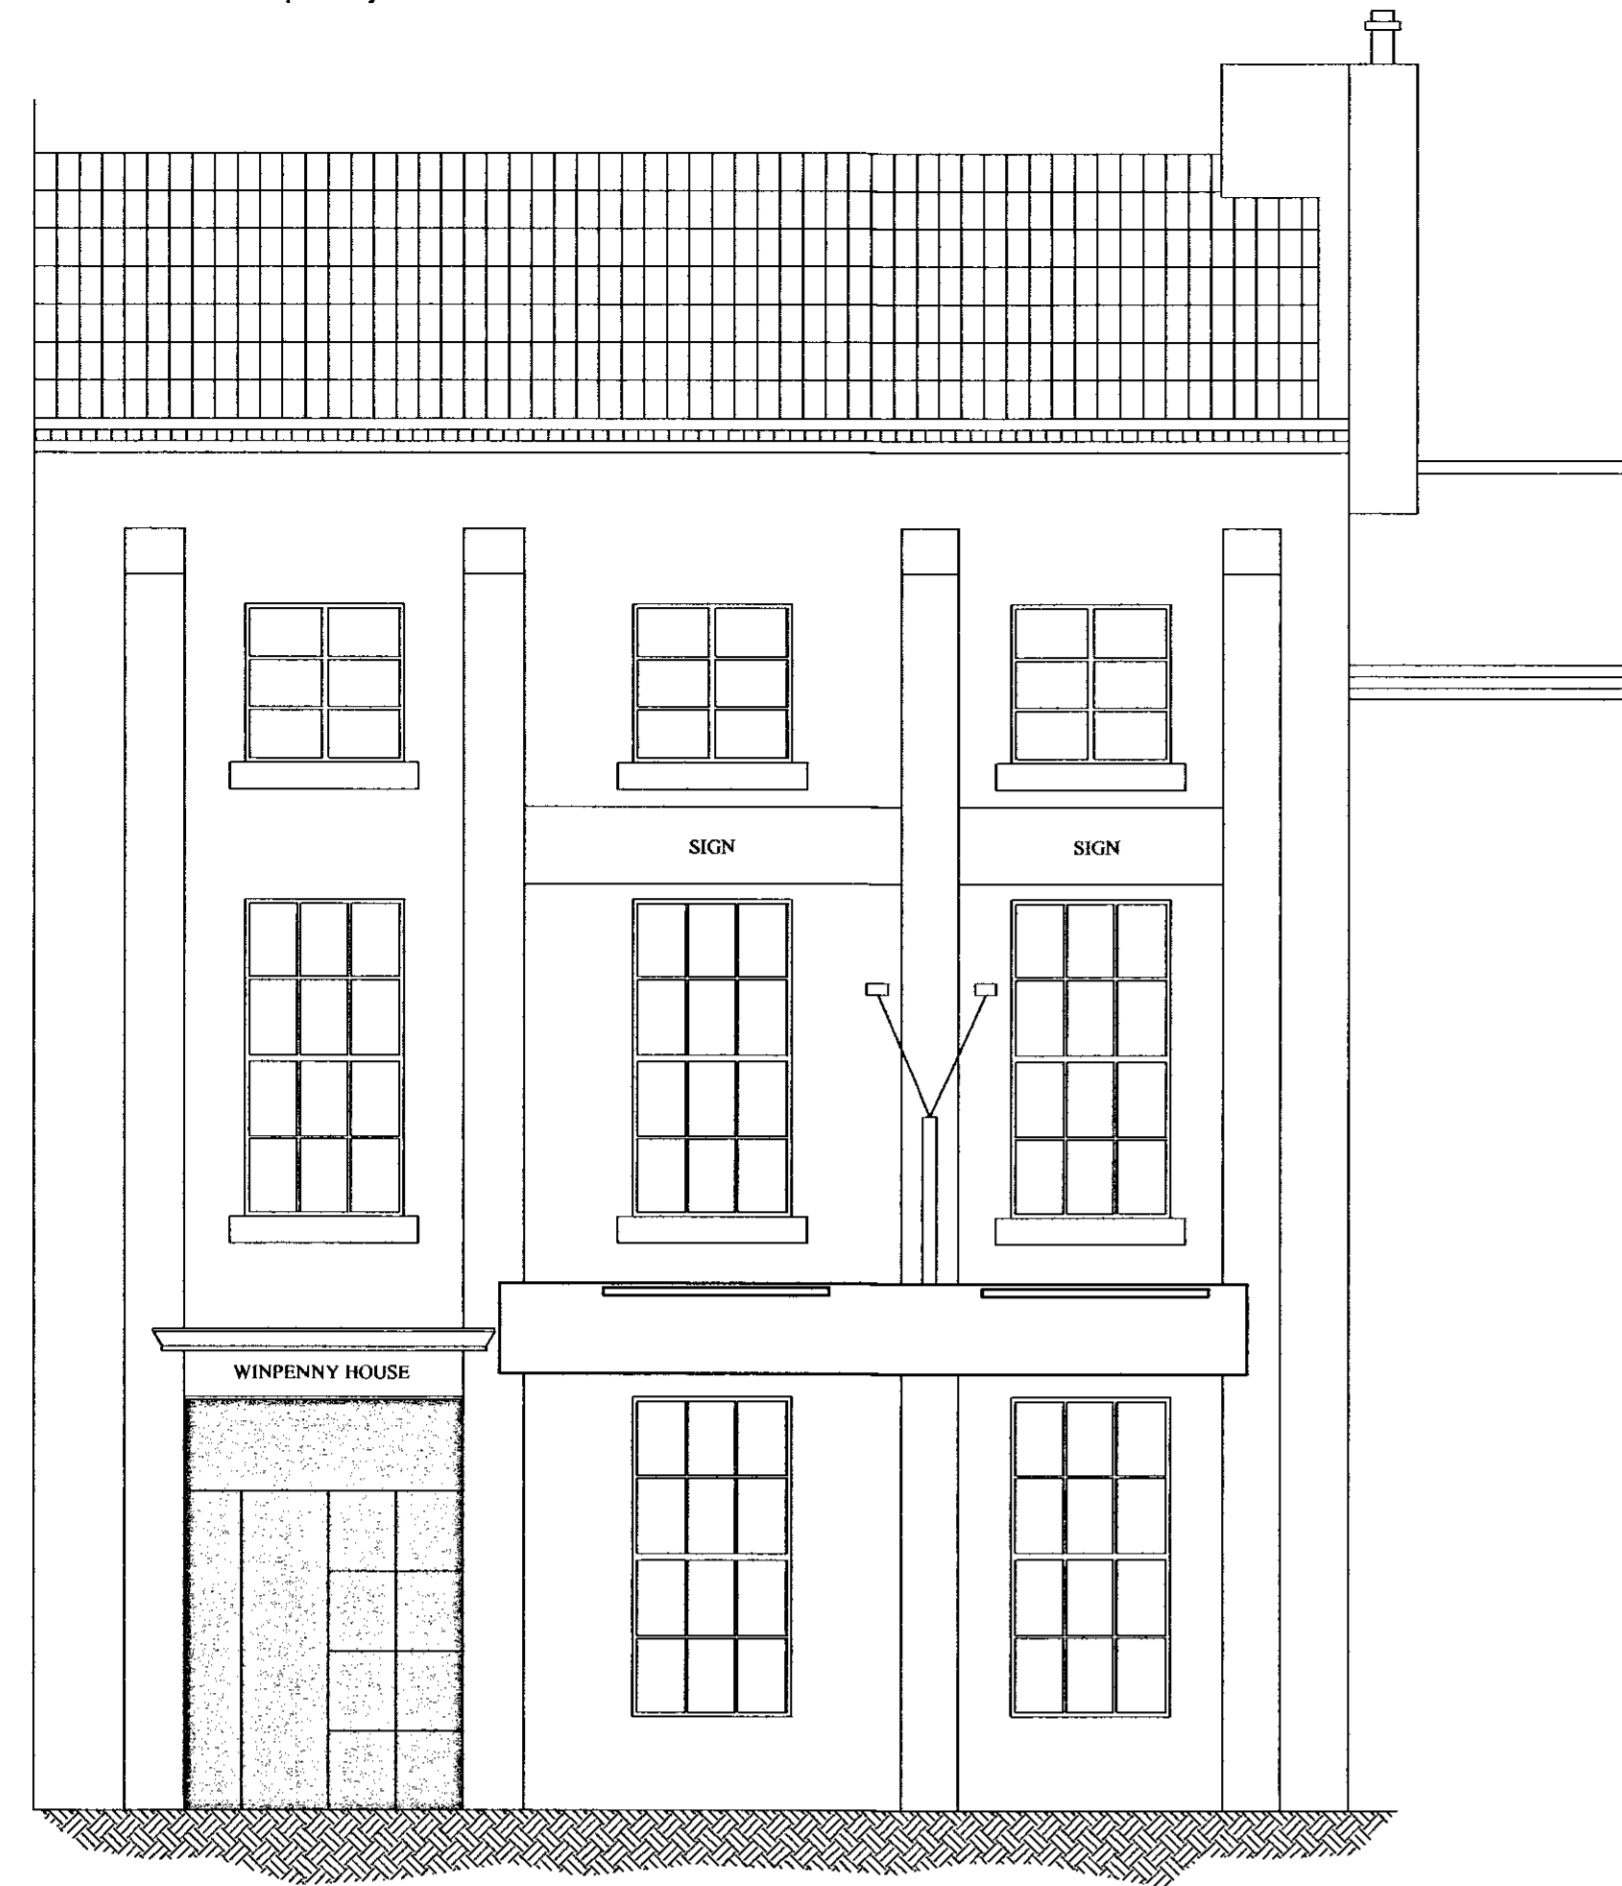


EXISTING FRONT ELEVATION  
SCALE 1:50

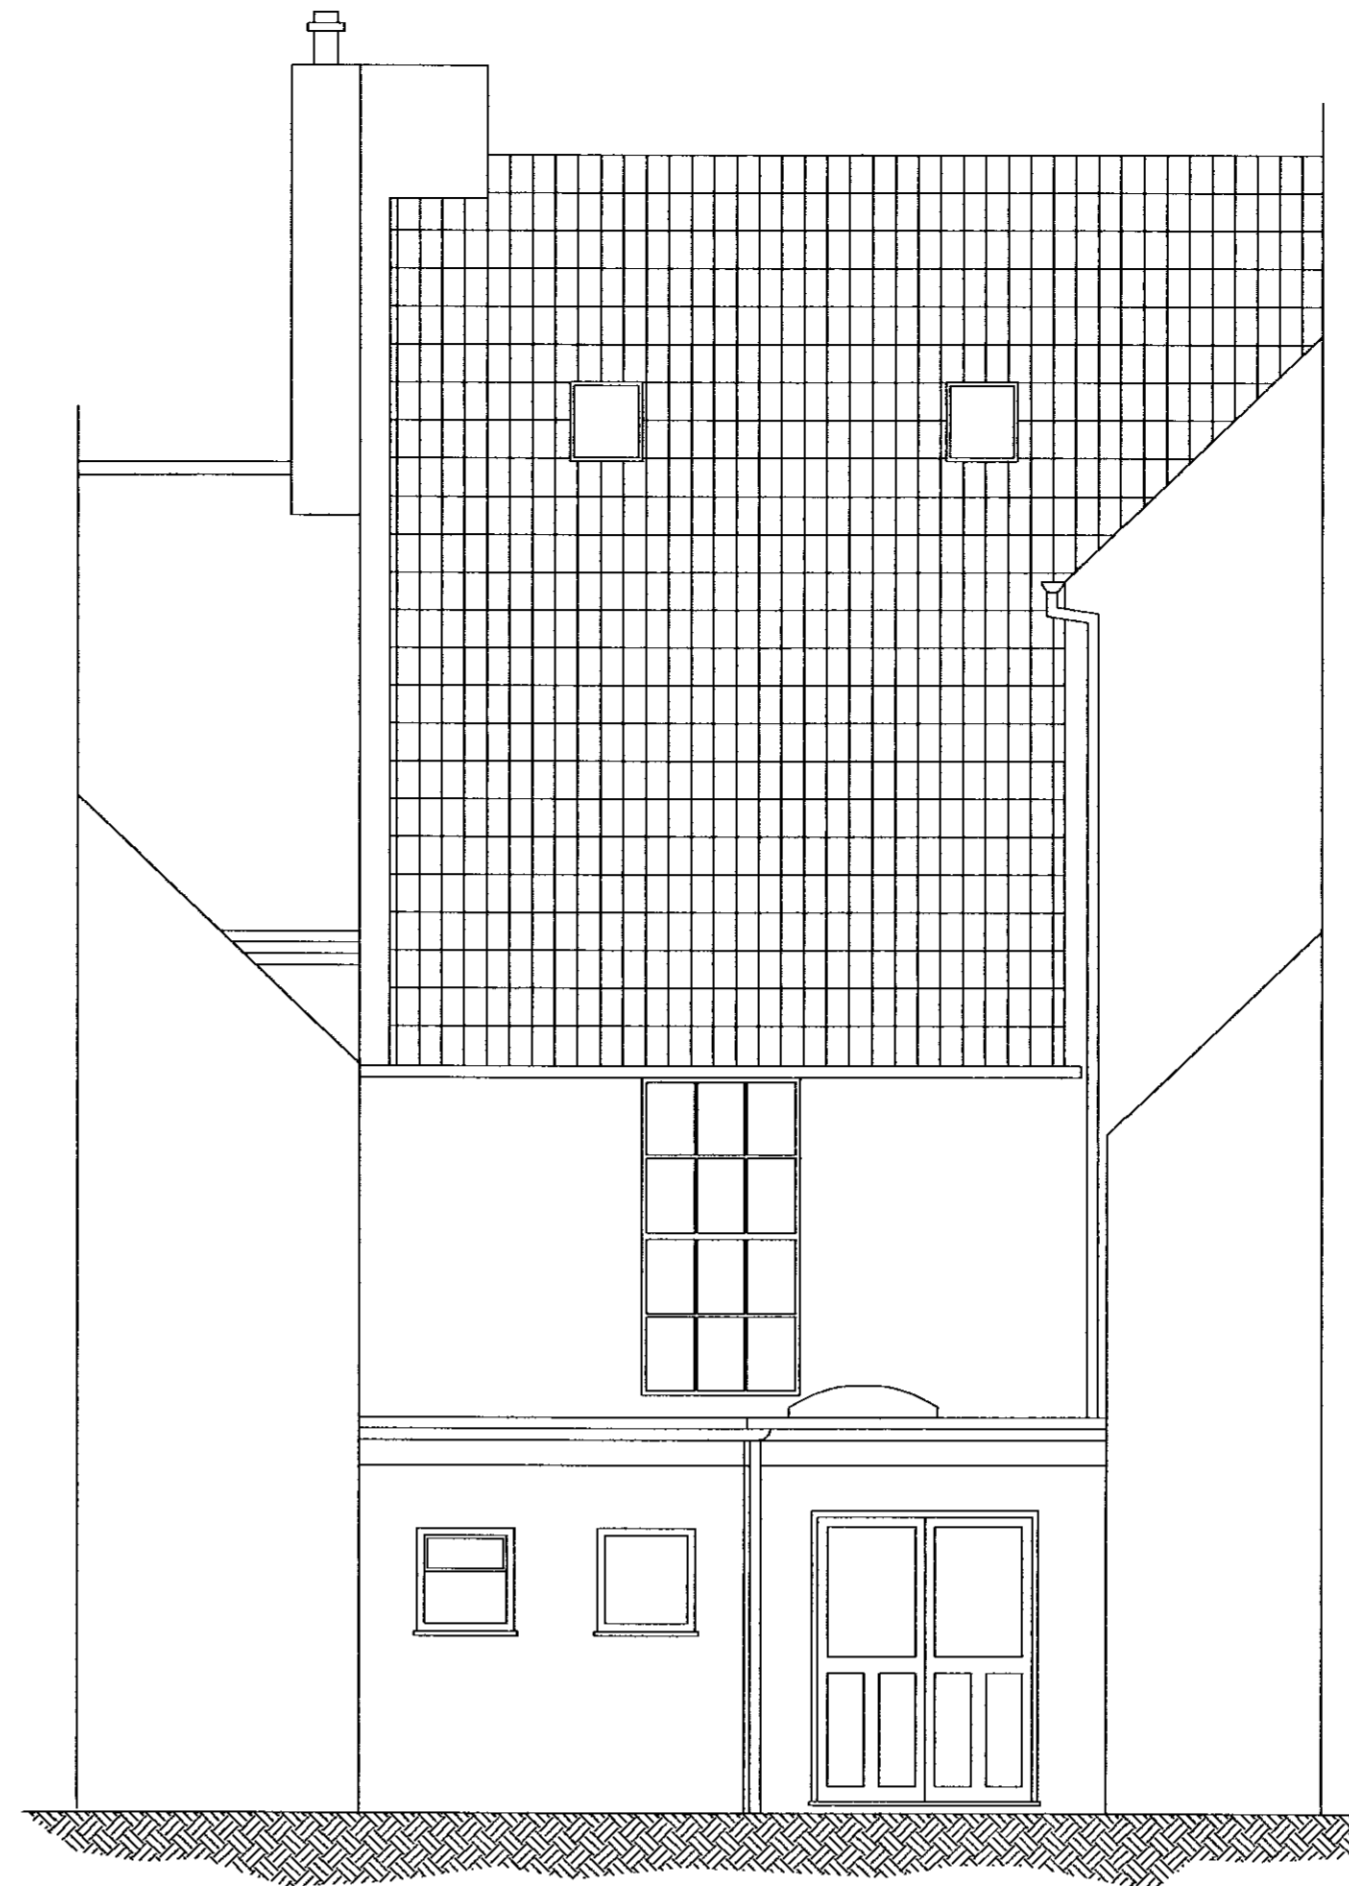

EXISTING REAR ELEVATION  
SCALE 1:50

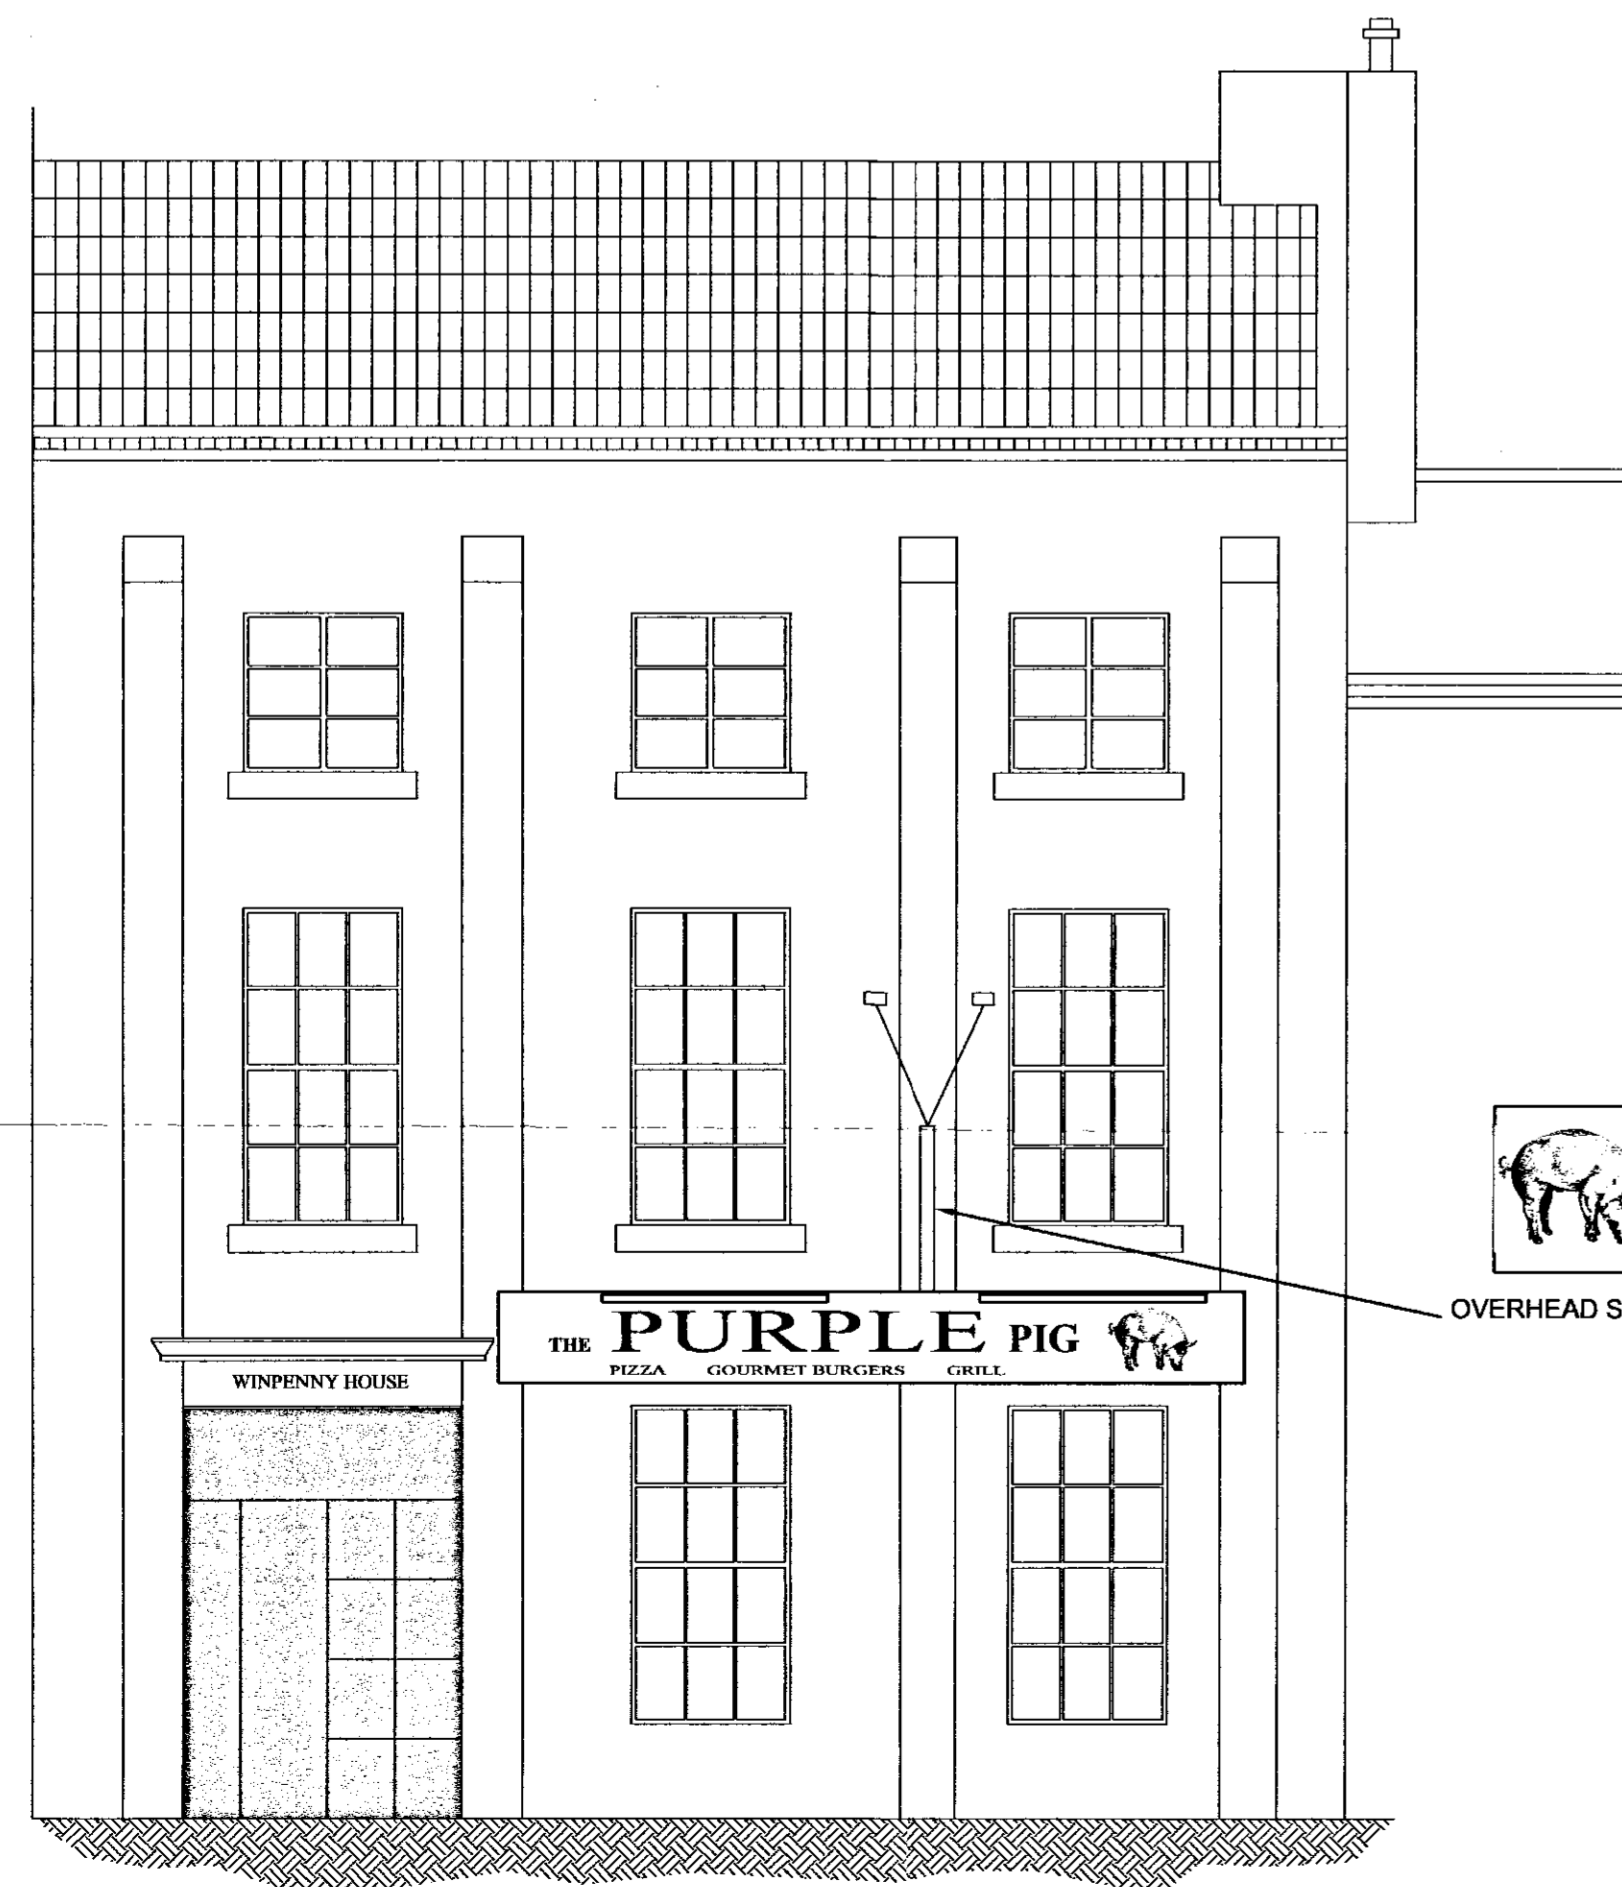

PROPOSED FRONT ELEVATION  
SCALE 1:50

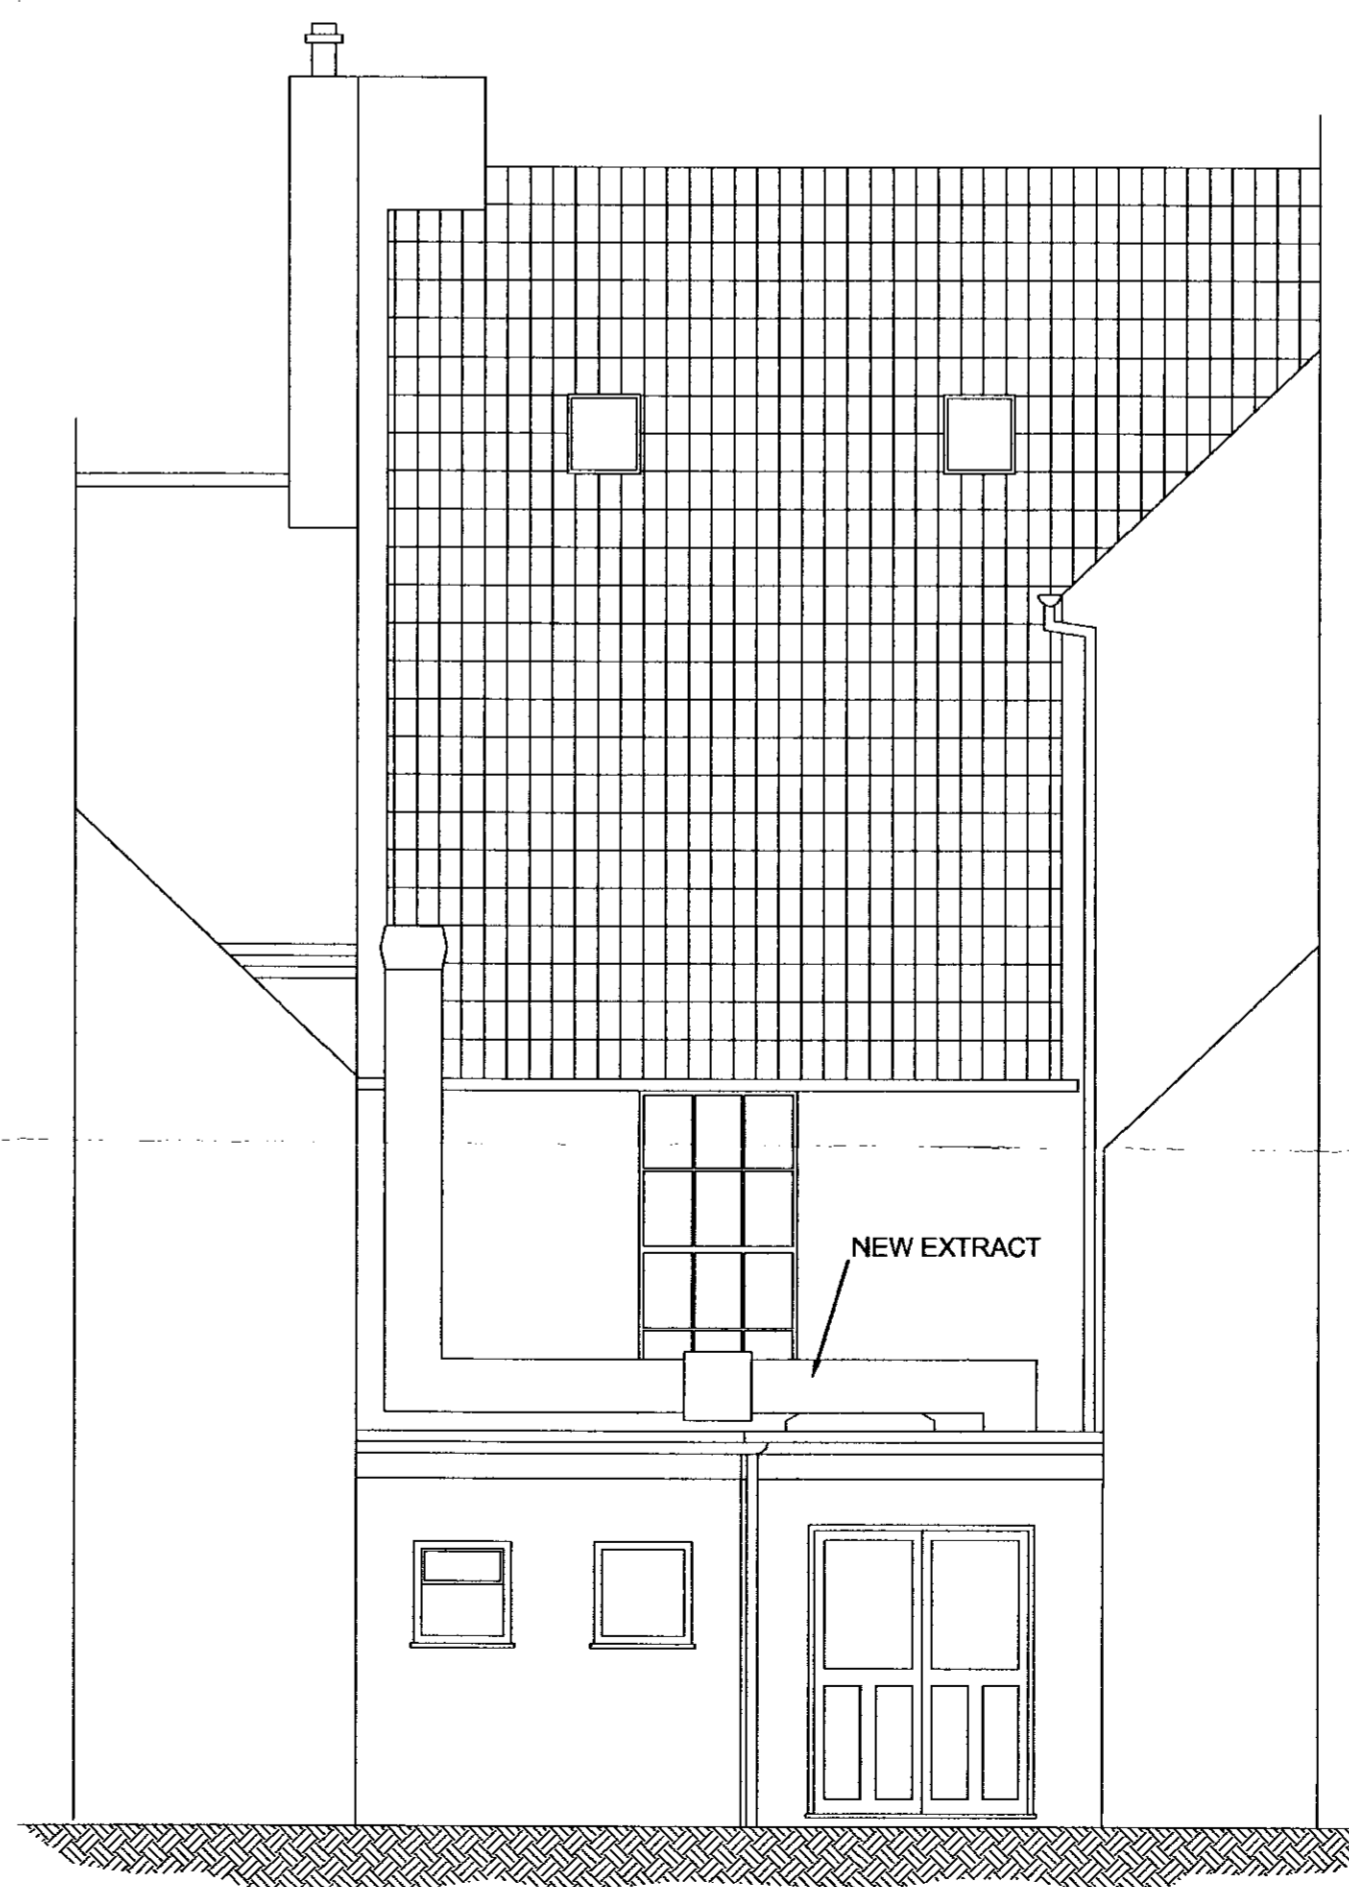

PROPOSED REAR ELEVATION  
SCALE 1:50

STOCKTON-BROUGH COUNCIL  
PLANNING  
08 NOV 2013  
DATE RECEIVED

REV	DATE	MODIFICATIONS
address: 135 HIGH STREET YARM		
client: MR SOM EMADI		
title: EXISTING AND PROPSD ELEVATIONS		
SCALES	AS SHOWN @ A1	
<b>MAUGHAN REYNOLDS PARTNERSHIP LTD</b> CONSULTING ENGINEERS 3 GLADSTONE TERRACE GATESHEAD TYNE & WEAR NE8 4DY TEL. No. 0191 4783355 FAX. No. 0191 4900331		
drg. no.:	date:	
001	8/11/13	
	drawn by:	
	JRS	