



															
DATE	BY	DATE	BY	DATE	BY	DATE	BY	DATE	BY	DATE	BY	DATE	BY	DATE	BY
PROJECT: DEVELOPMENT LAND @ BROWNFIELD/LIAC															
SHEET: 01															
															
															

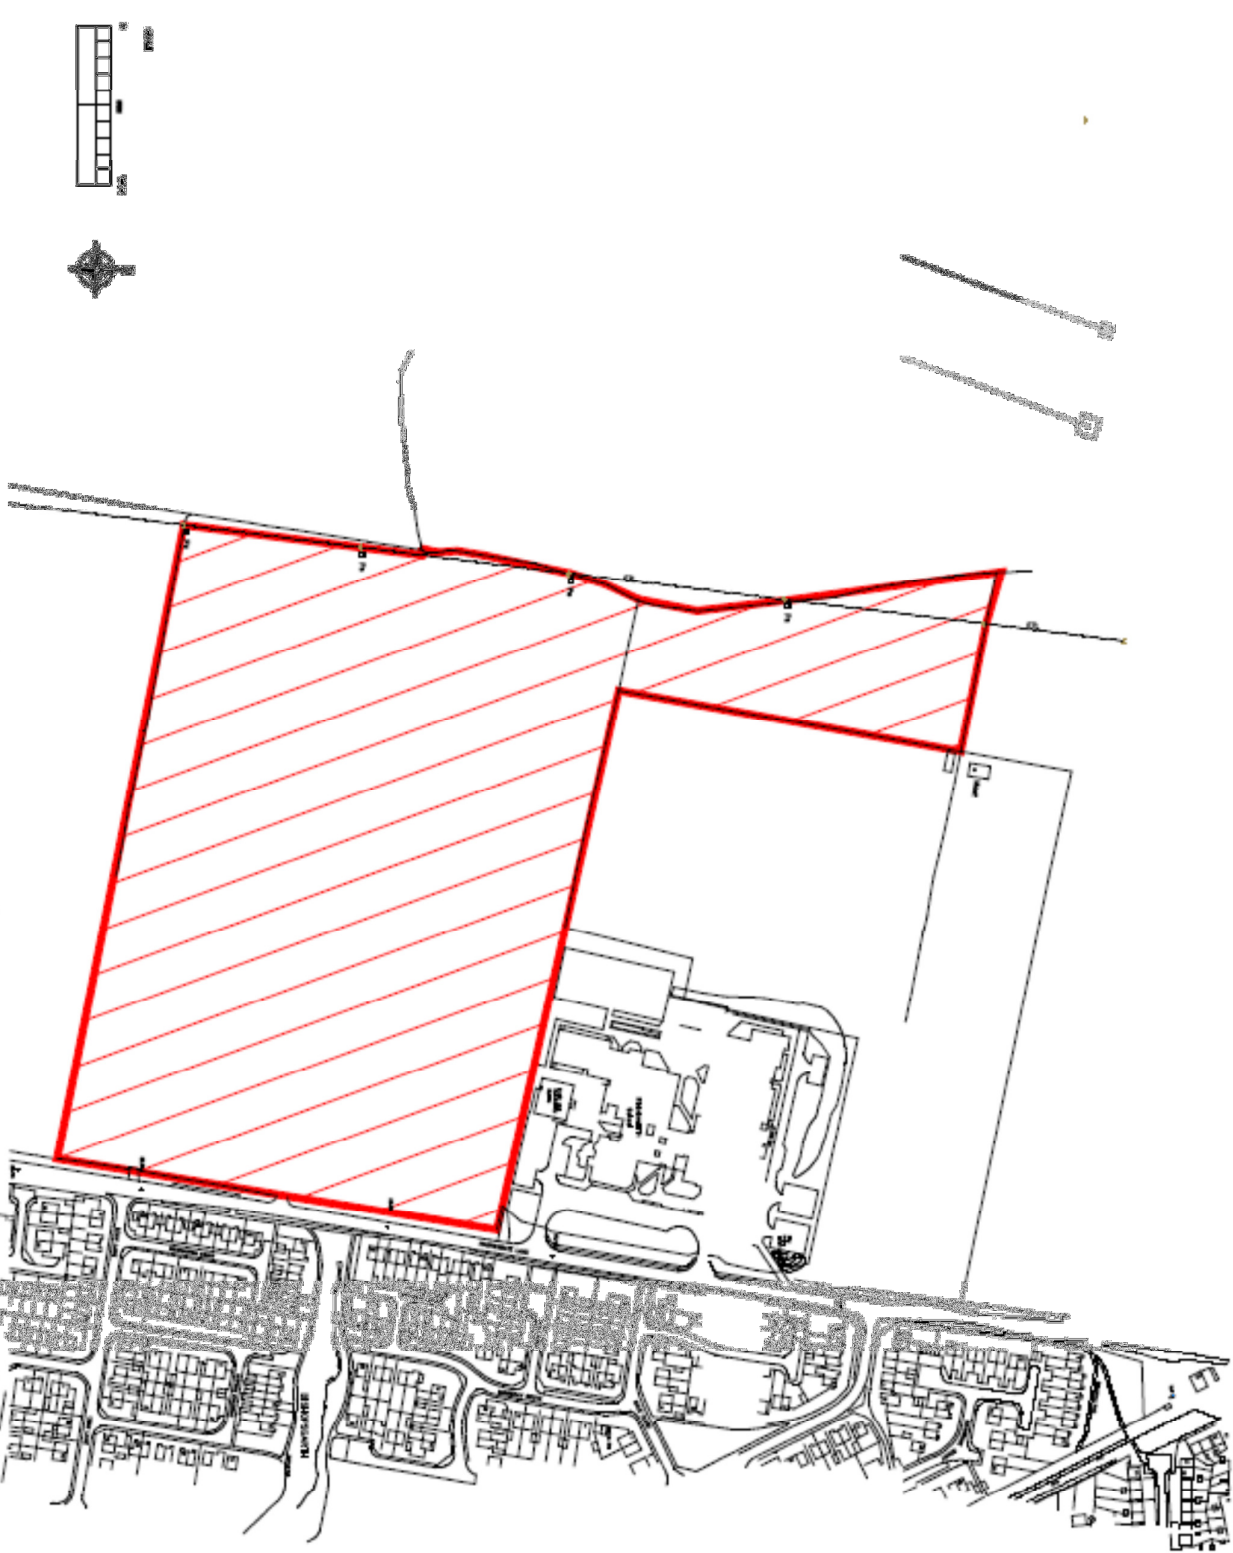

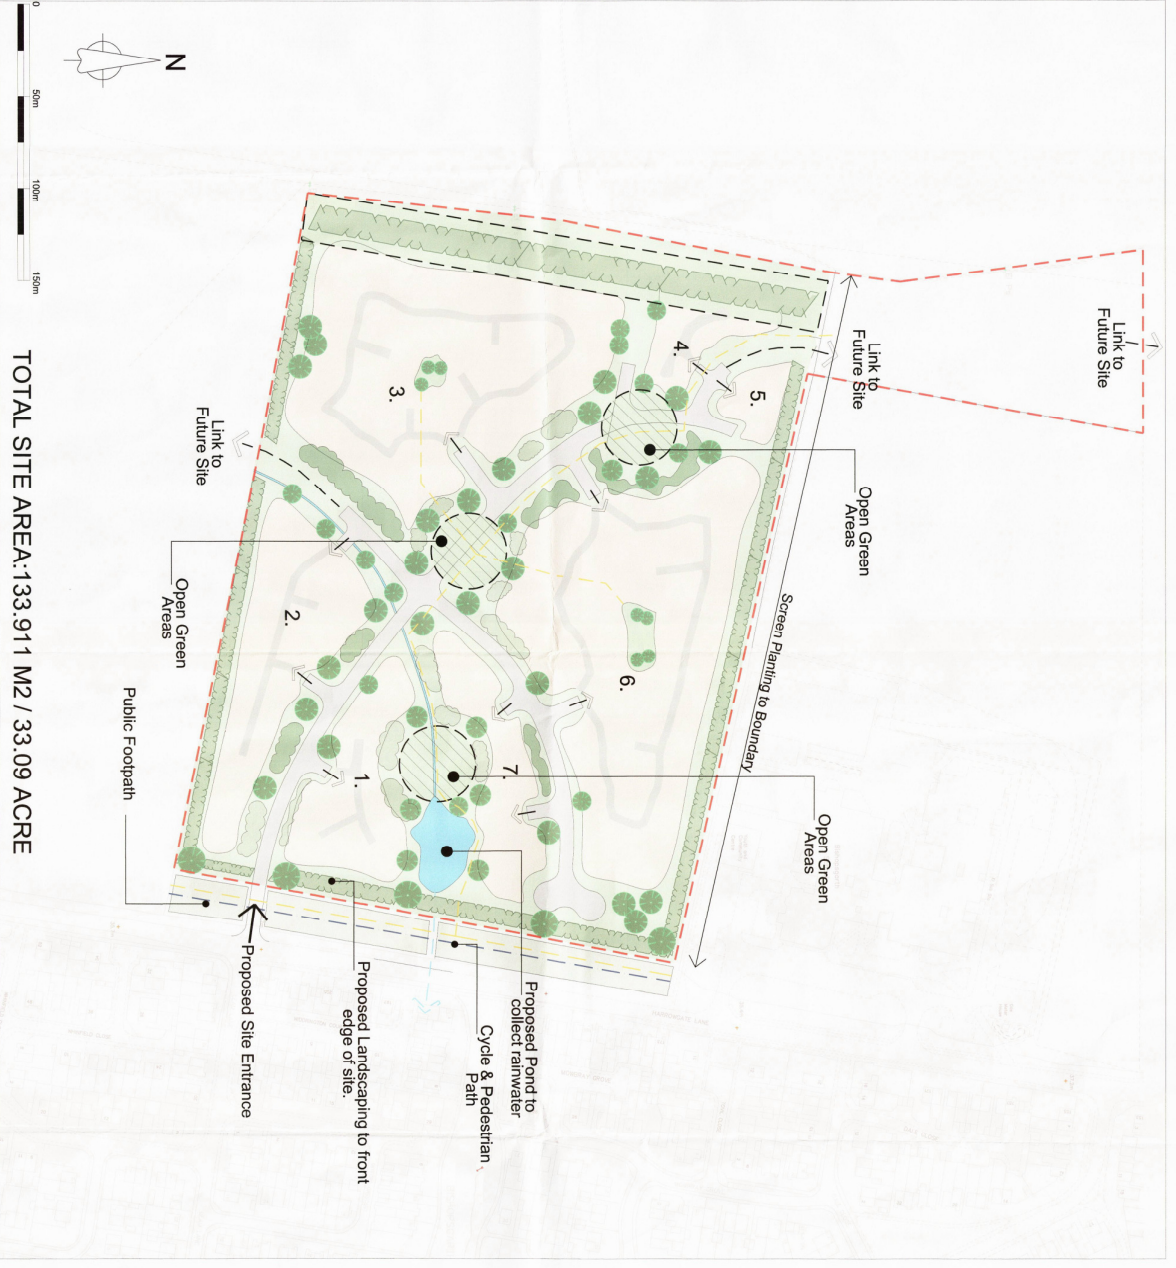

TOTAL SITE AREA: 133.911 M2 / 33.09 ACRE

- NOTES:
1. All dimensions are in meters unless otherwise stated.
 2. All dimensions are in meters unless otherwise stated.
 3. All dimensions are in meters unless otherwise stated.
 4. All dimensions are in meters unless otherwise stated.
 5. All dimensions are in meters unless otherwise stated.
 6. All dimensions are in meters unless otherwise stated.
 7. All dimensions are in meters unless otherwise stated.

Sheet No.	Name of sheet	Date	Scale
1			
2			
3			
4			
5			
6			
7			
8			
9			
10			

Sheet No.	Name of sheet	Date	Scale
1			
2			
3			
4			
5			
6			
7			
8			
9			
10			

OWNER: HARBORVIEW LANE

PROJECT: PROPOSED SITE PLAN

NARU & ROSS
ARCHITECTS

DATE: 11/20/2014
PROJECT NO: 1323.2.2.2001A

DATE RECEIVED: 29 APR 2014