




# Appendix 2 – Existing Elevations

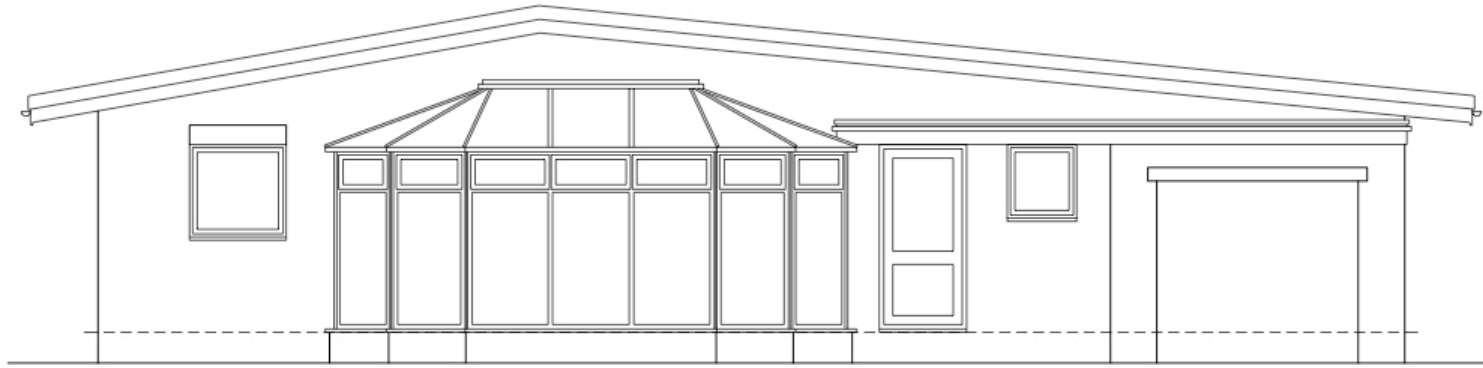


EXISTING FRONT ELEVATION

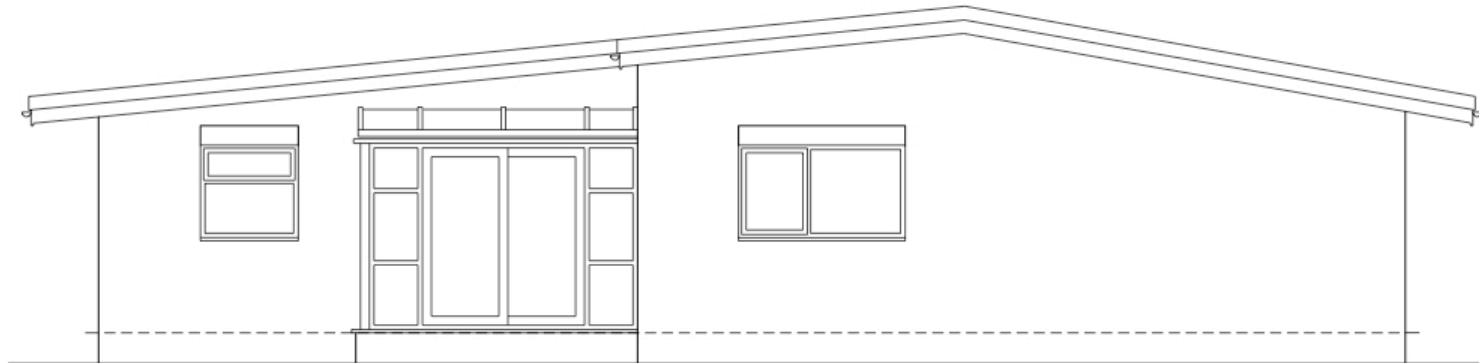

EXISTING REAR ELEVATION

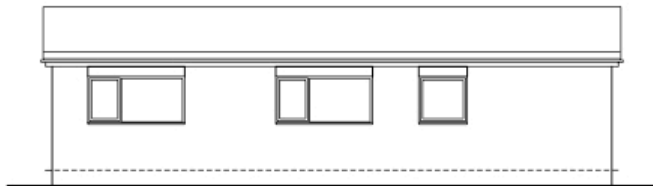

EXISTING SIDE ELEVATION (Scale 1:100)

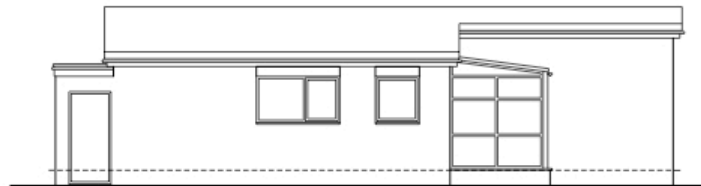

EXISTING SIDE ELEVATION (Scale 1:100)

**PROPOSED EXTENSION TO;  
KARELIA, THE DRIVE,  
THORNABY**

**For Mr & Mrs Deaton**

**Existing Elevations**

Scale : 1:50 @ A3    Date : July 14    Dwg.No. : 02(A)