


Appendix 3 – Existing Floor Plans

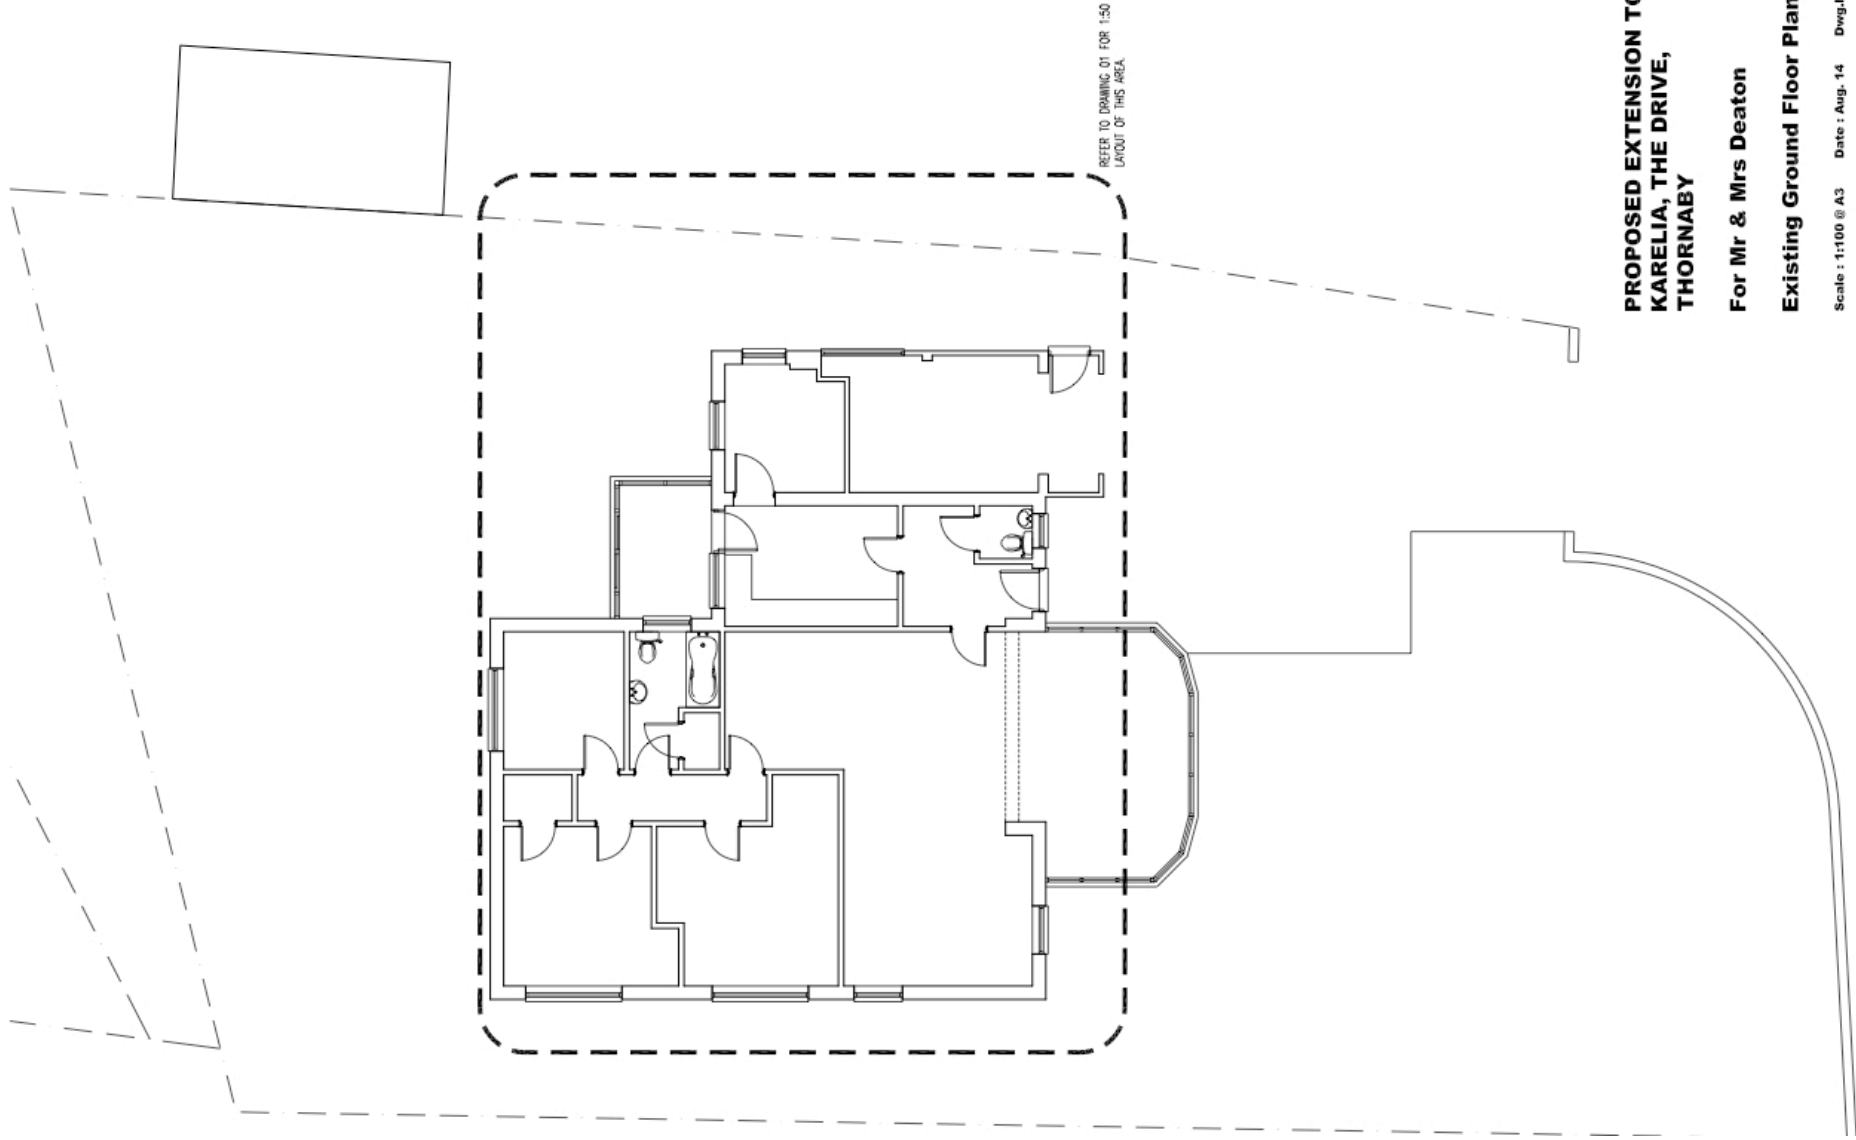

**PROPOSED EXTENSION TO;
KARELIA, THE DRIVE,
THORNABY**

For Mr & Mrs Deaton

Existing Ground Floor Plan

Scale : 1:100 @ A3 Date : Aug. 14 Dwg.No. : 08(-)