




Proposed Floor Plan (showing all floor levels)

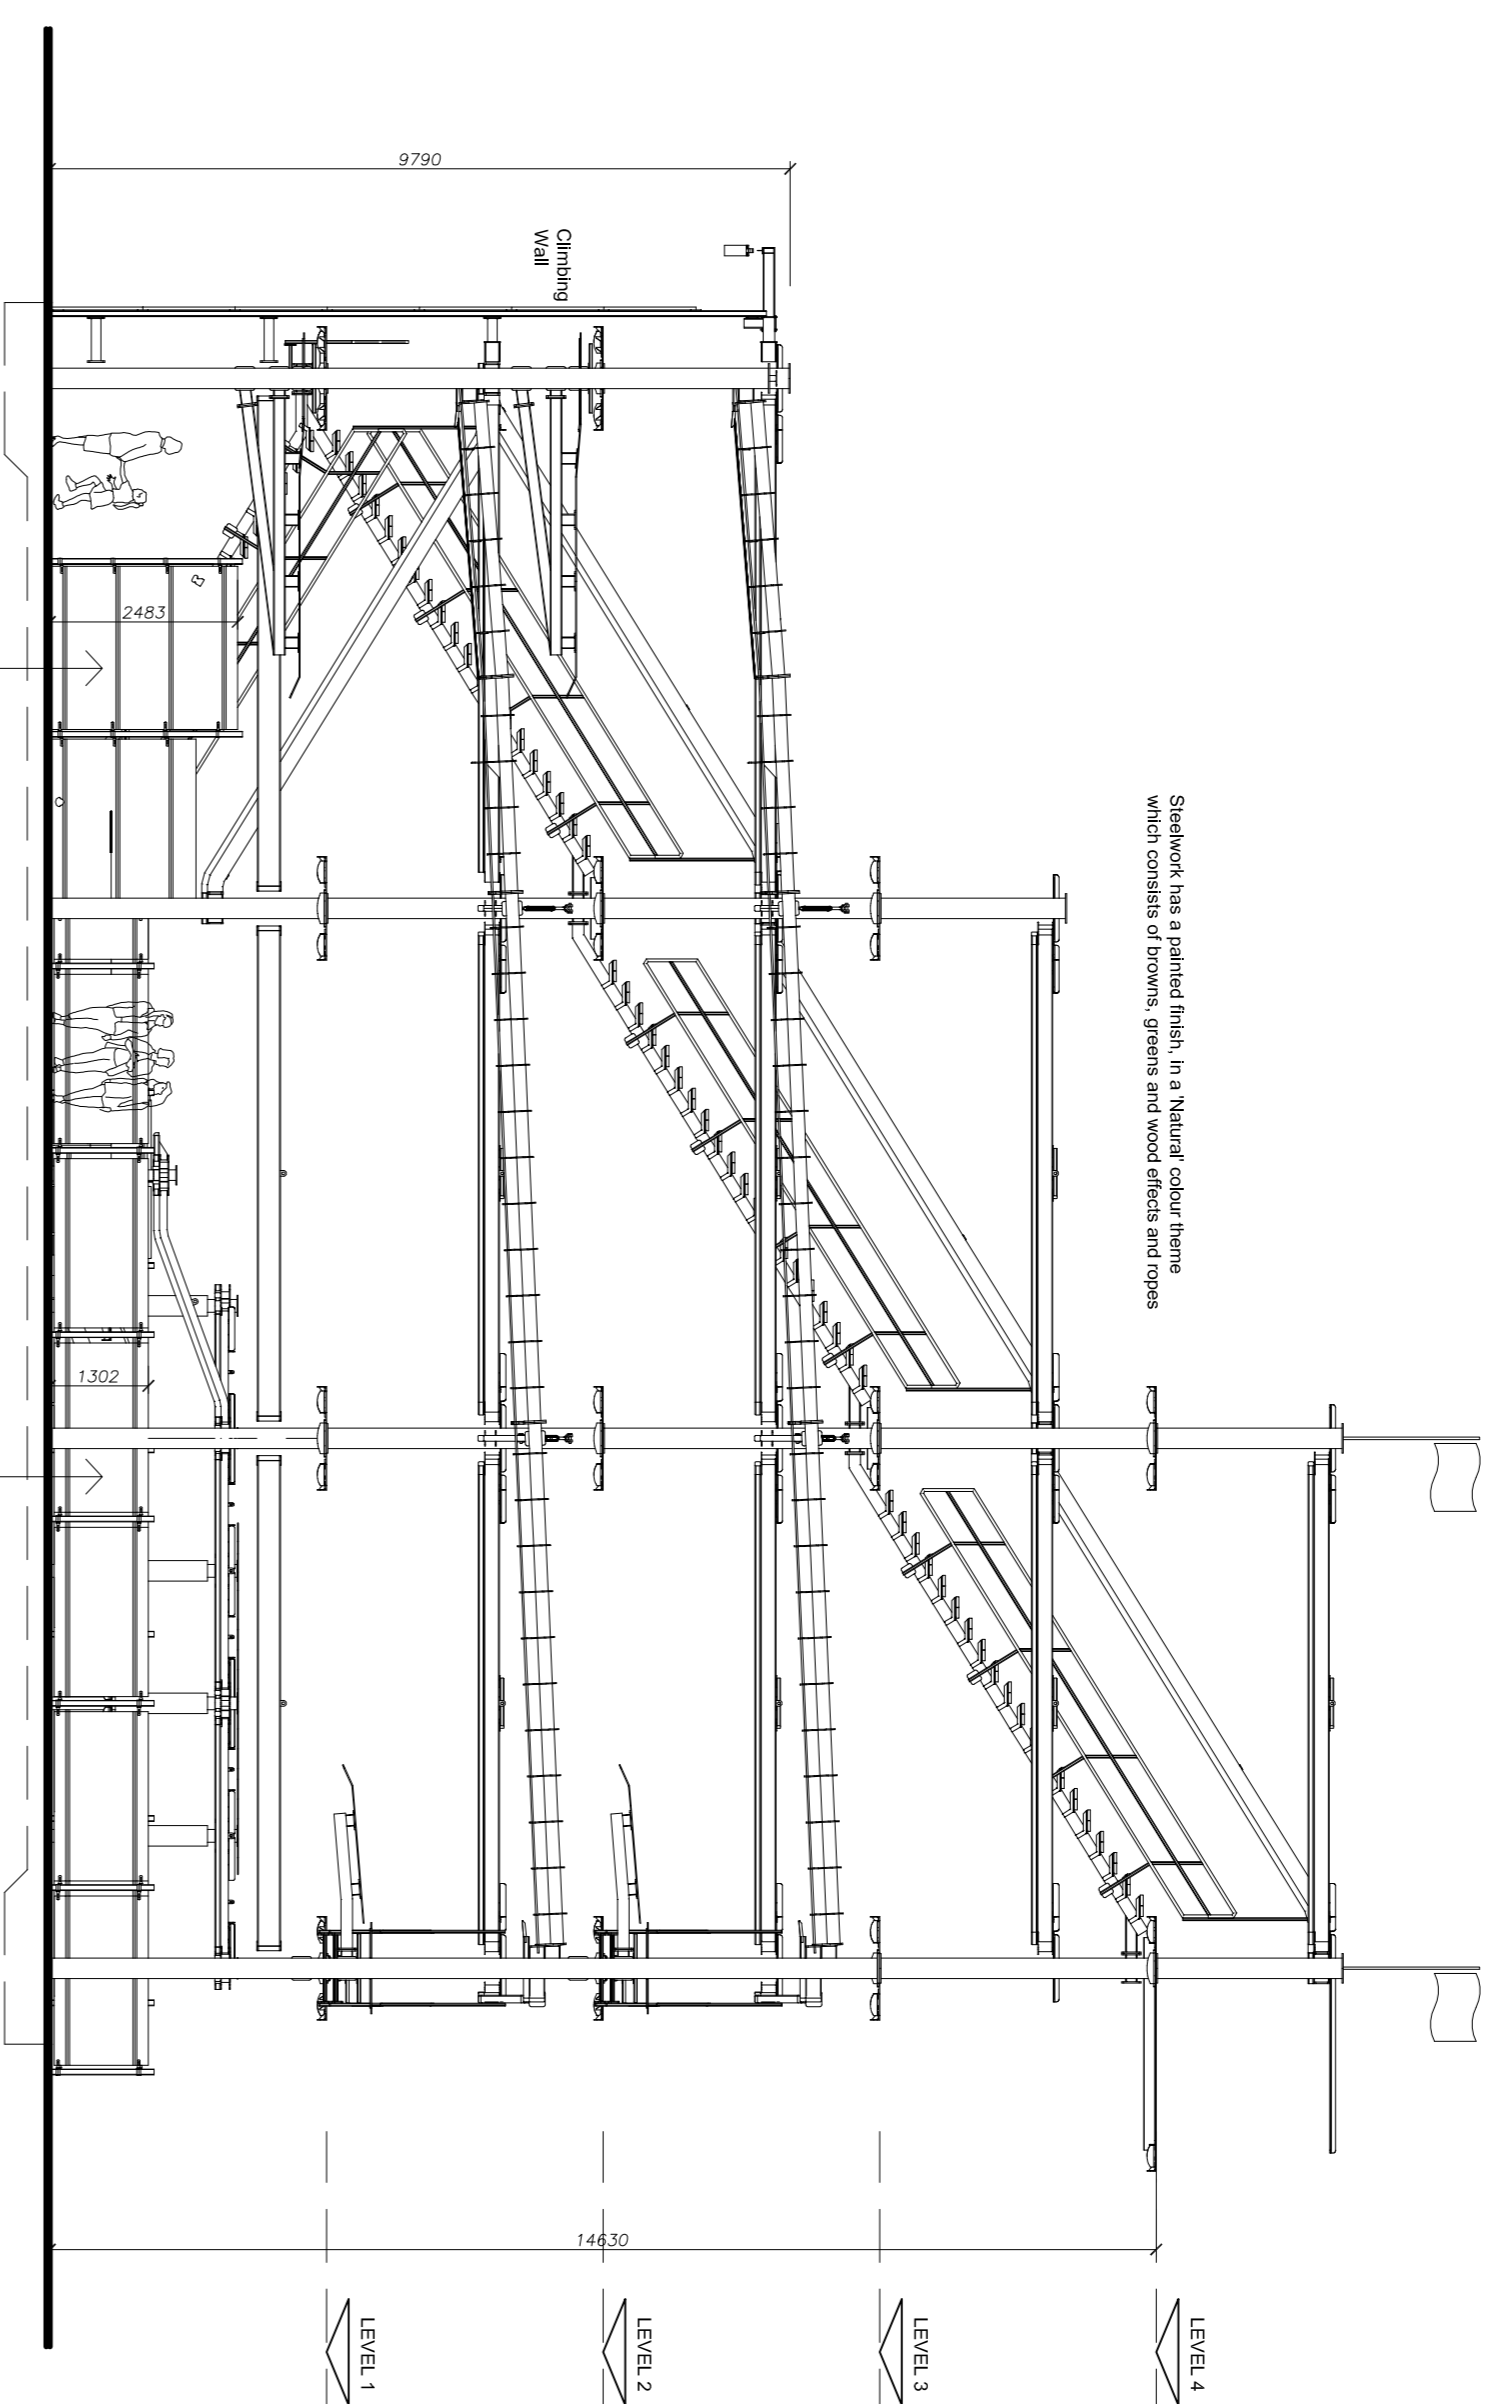


Proposed North Elevation

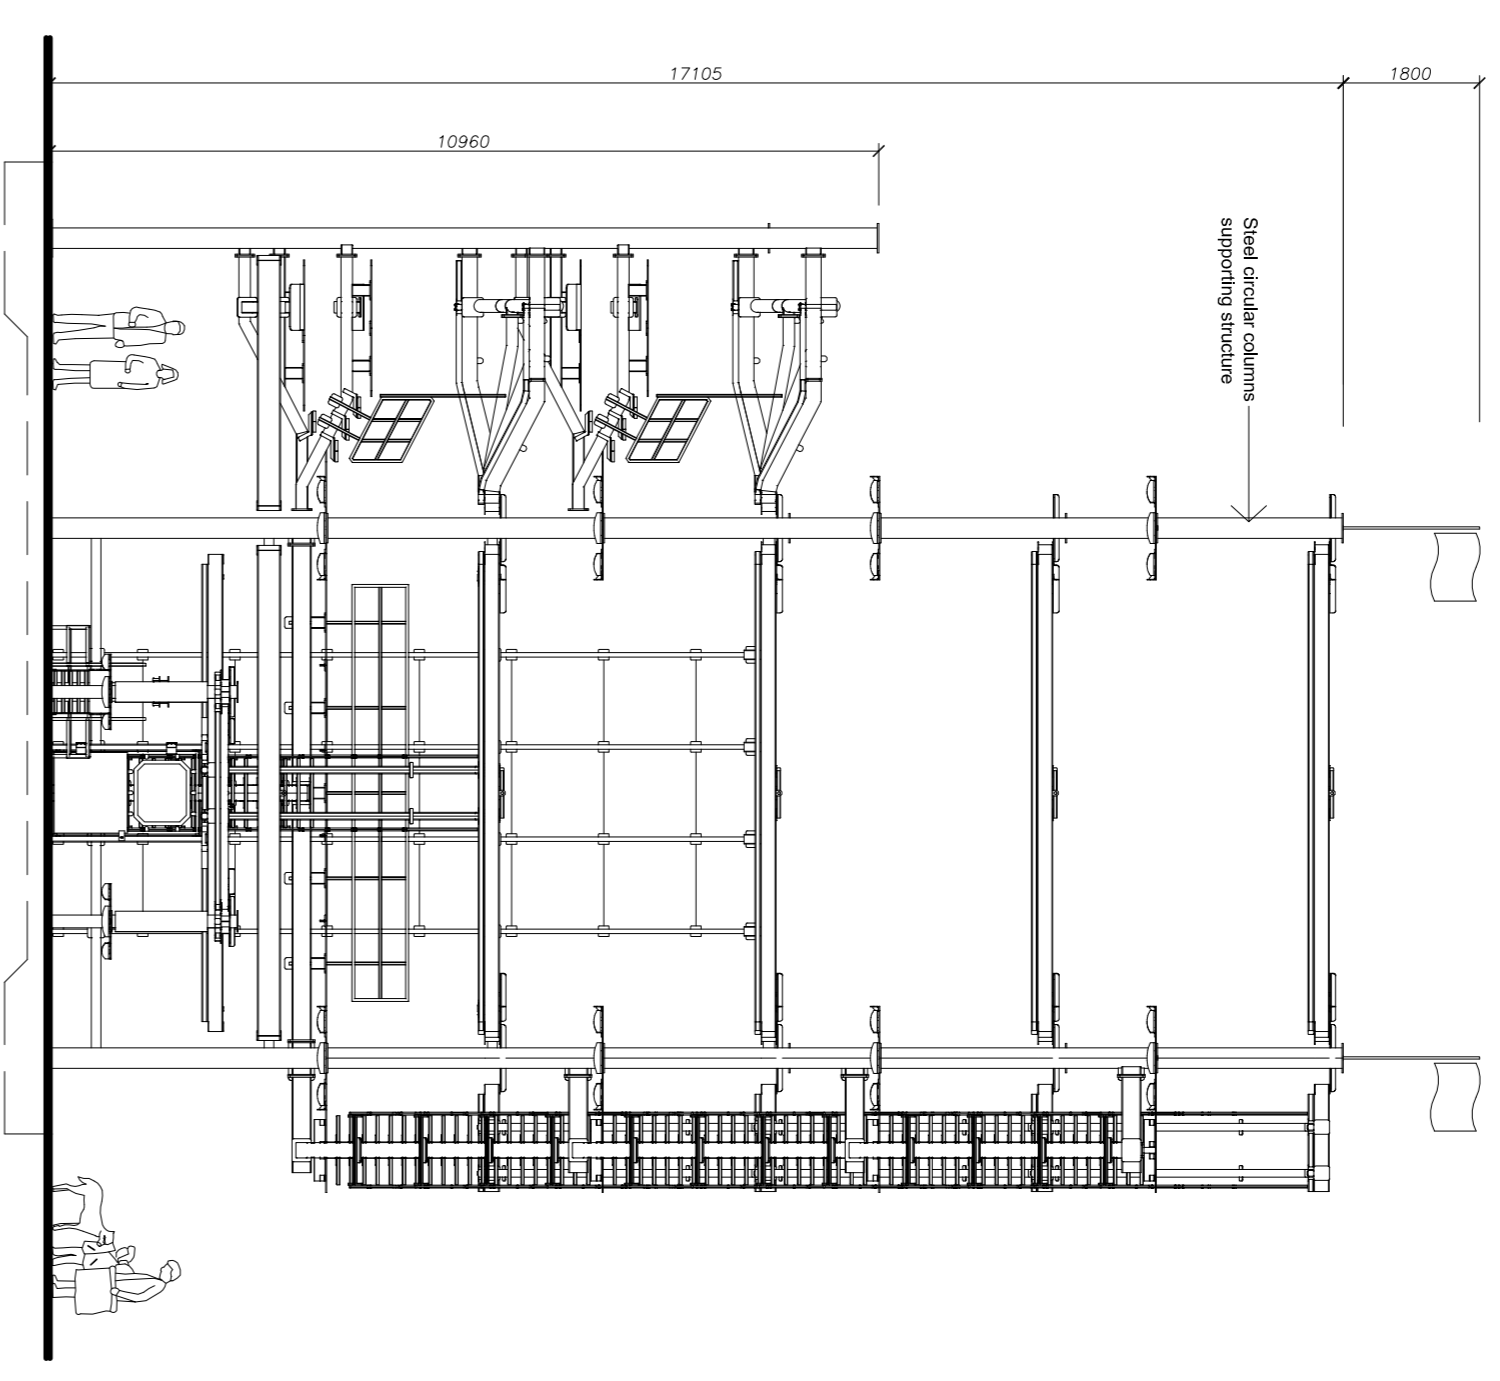

Proposed West Elevation

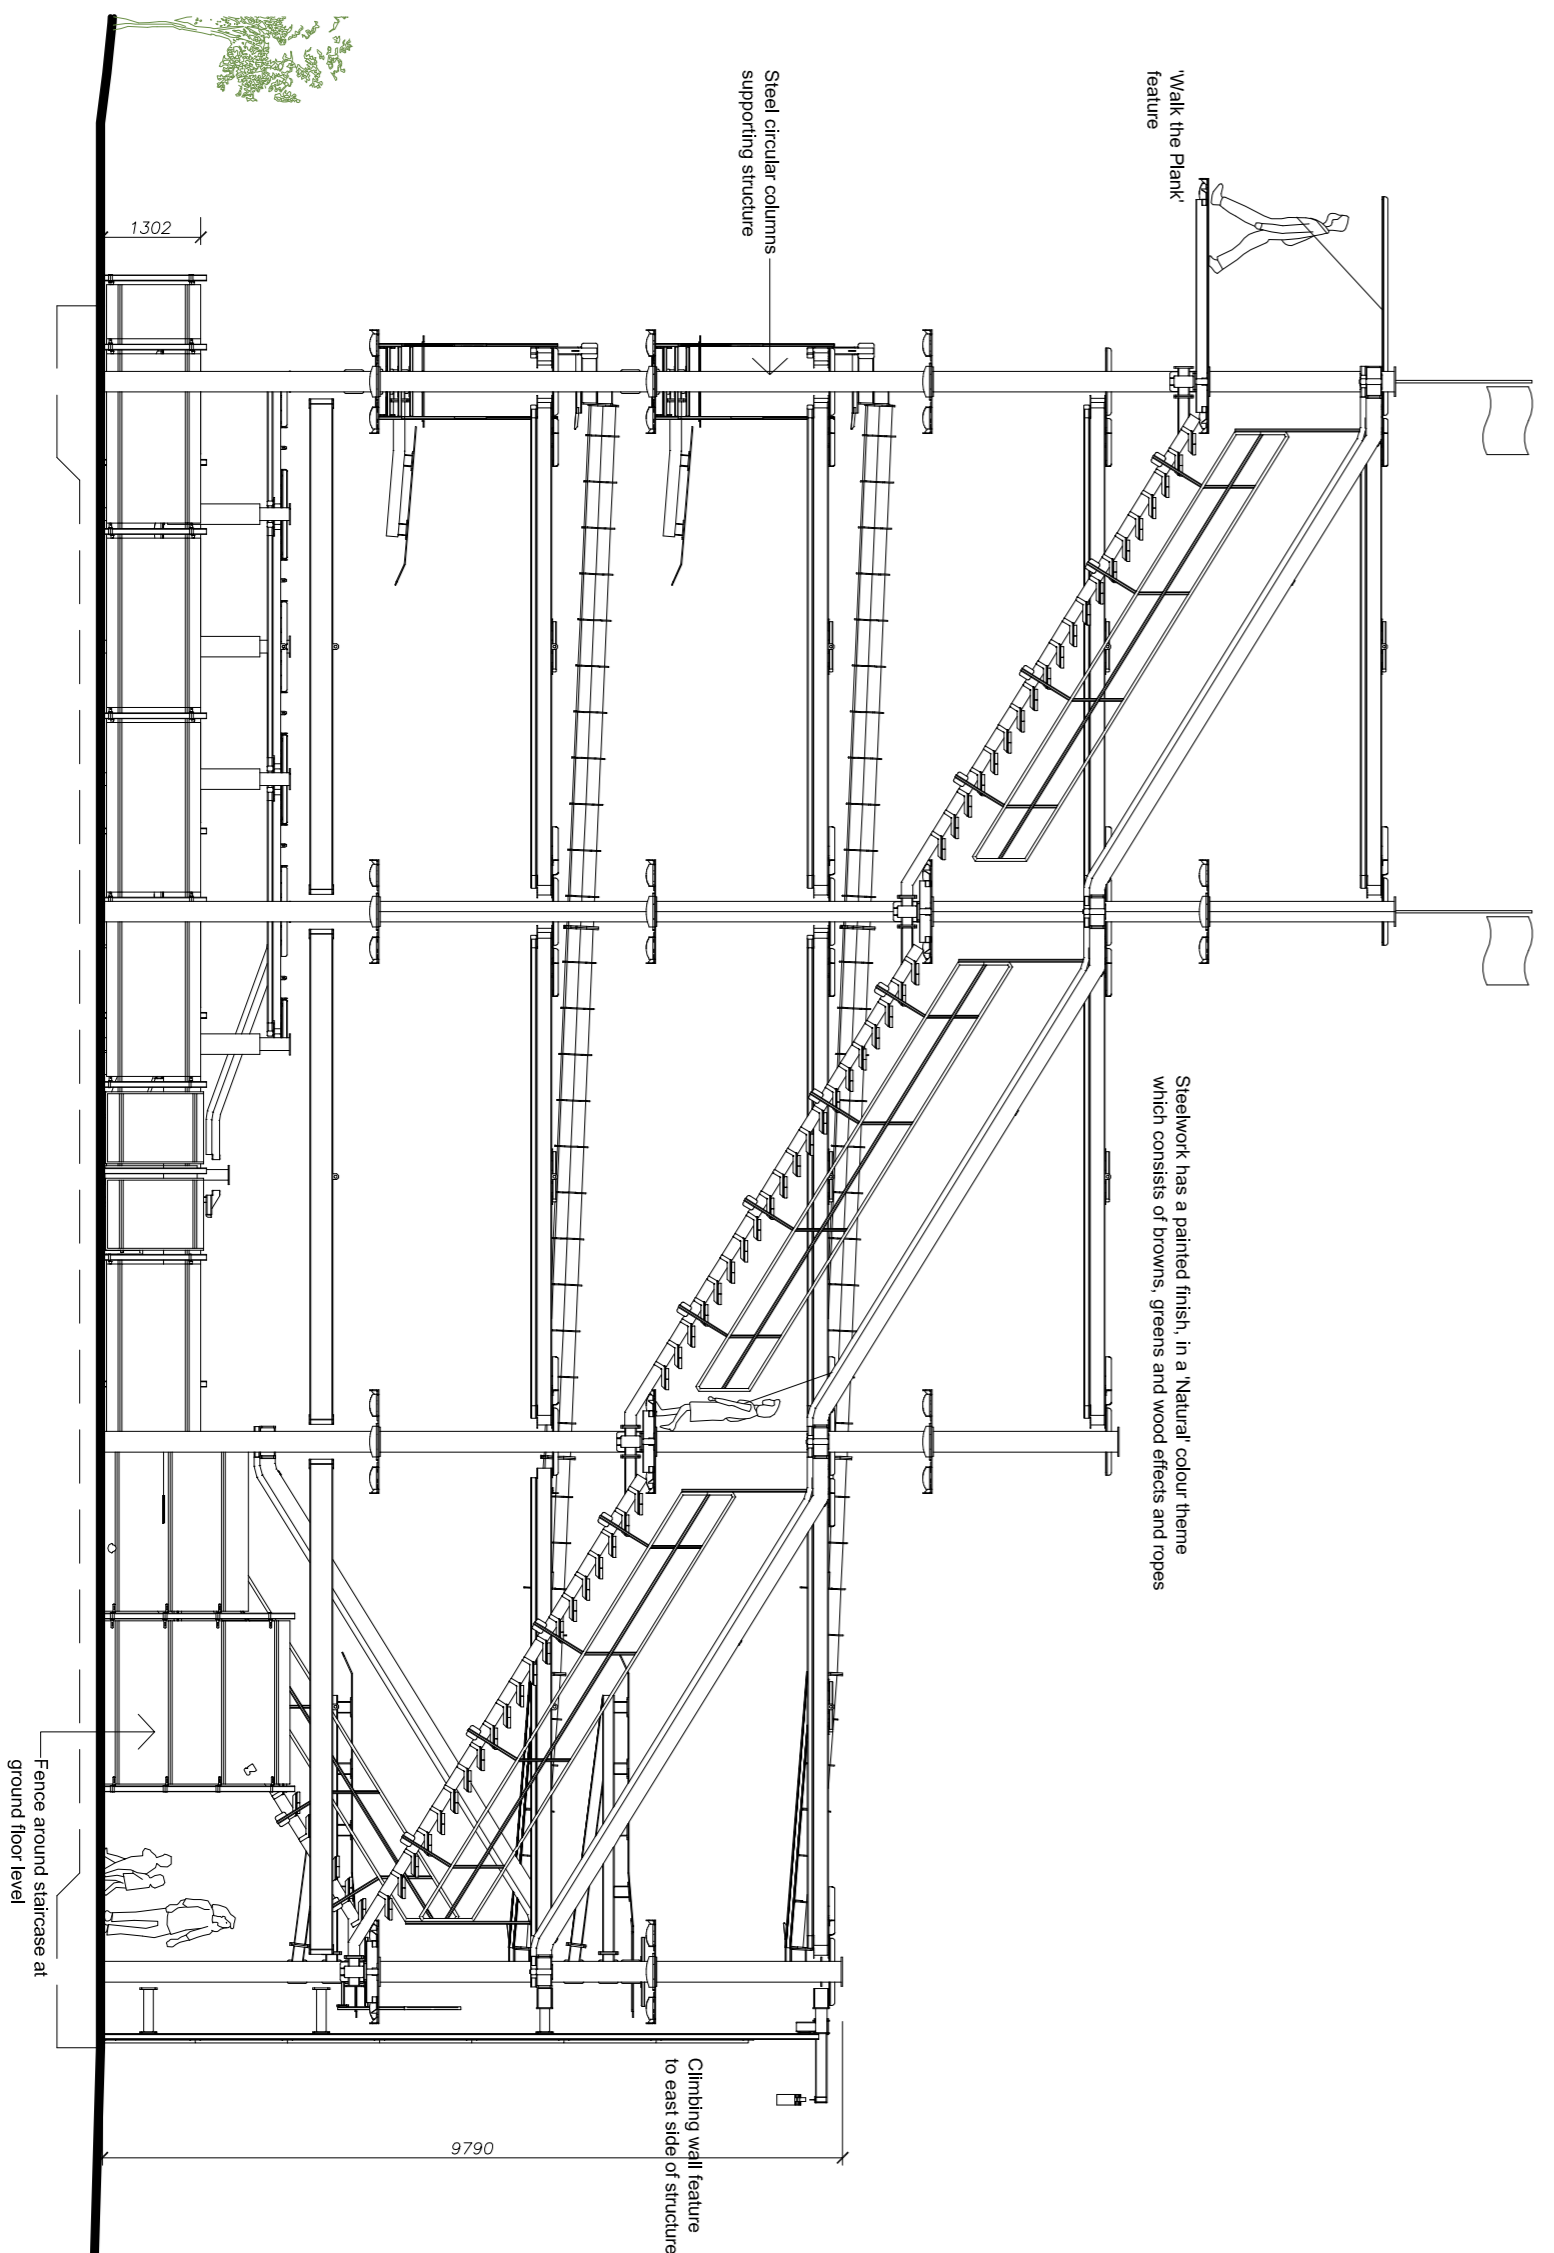

Proposed South Elevation (facing the River)

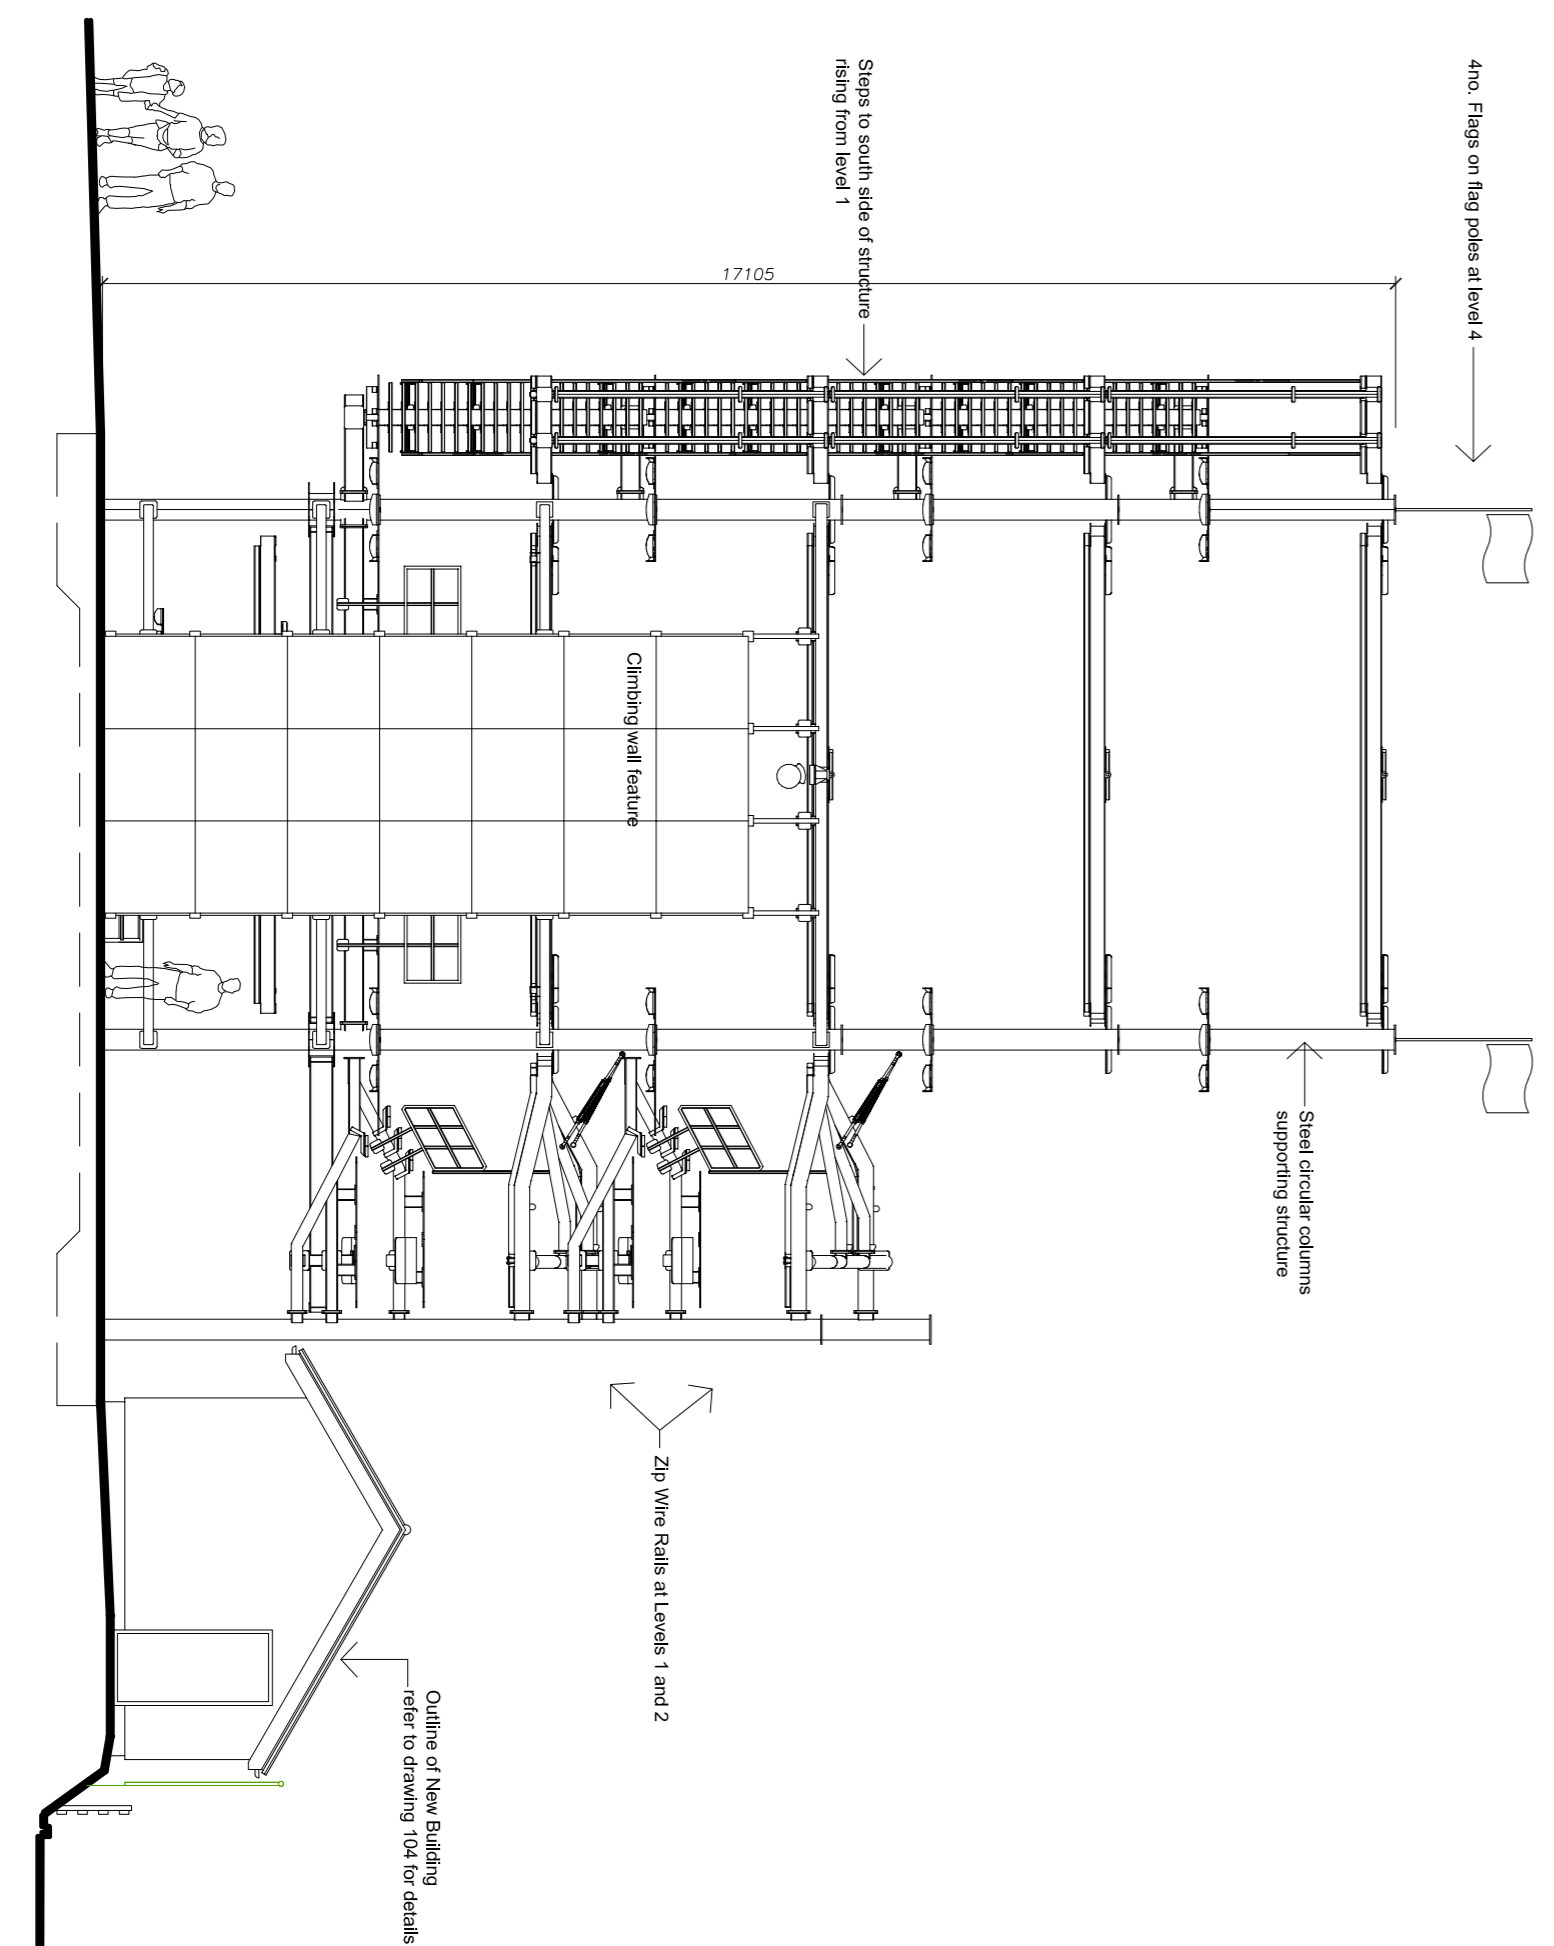

Proposed East Elevation

A Issued for Planning Application 18.12.14

Rev	Description	Dim	CHK	Date
	PRELIMINARY			
	INFORMATION			
	TENDER			
	CONSTRUCTION			
	APPROVAL			



Stockton-on-Tees
BOROUGH COUNCIL

Big plans, bright future

Development & Neighbourhood Services
Head of Technical Services Richard MacGuden, B.Eng., C.Eng., F.I.C.E.,
P.O. Box 226, Kingsway House, West Precinct, Billingham, TS25 2YL,
Telephone (01423) 353333. Email: technicalservices@stockton.gov.uk

Project
Tees Barrage White Water Centre
Ropes Course and Climbing Attraction

Content
High Ropes Course Structure
FLOOR PLAN AND ELEVATIONS

Date	Rev No.	By	Scale	Rev
Dec 2014	TS10029 / 105		@ A1	A
Drawn	Checked			
mds			1:100	