




206
001
Ground Floor plan
Scale - 1:100




206
002
First Floor plan
Scale - 1:100




206
003
Key Plan
Scale - 1:500

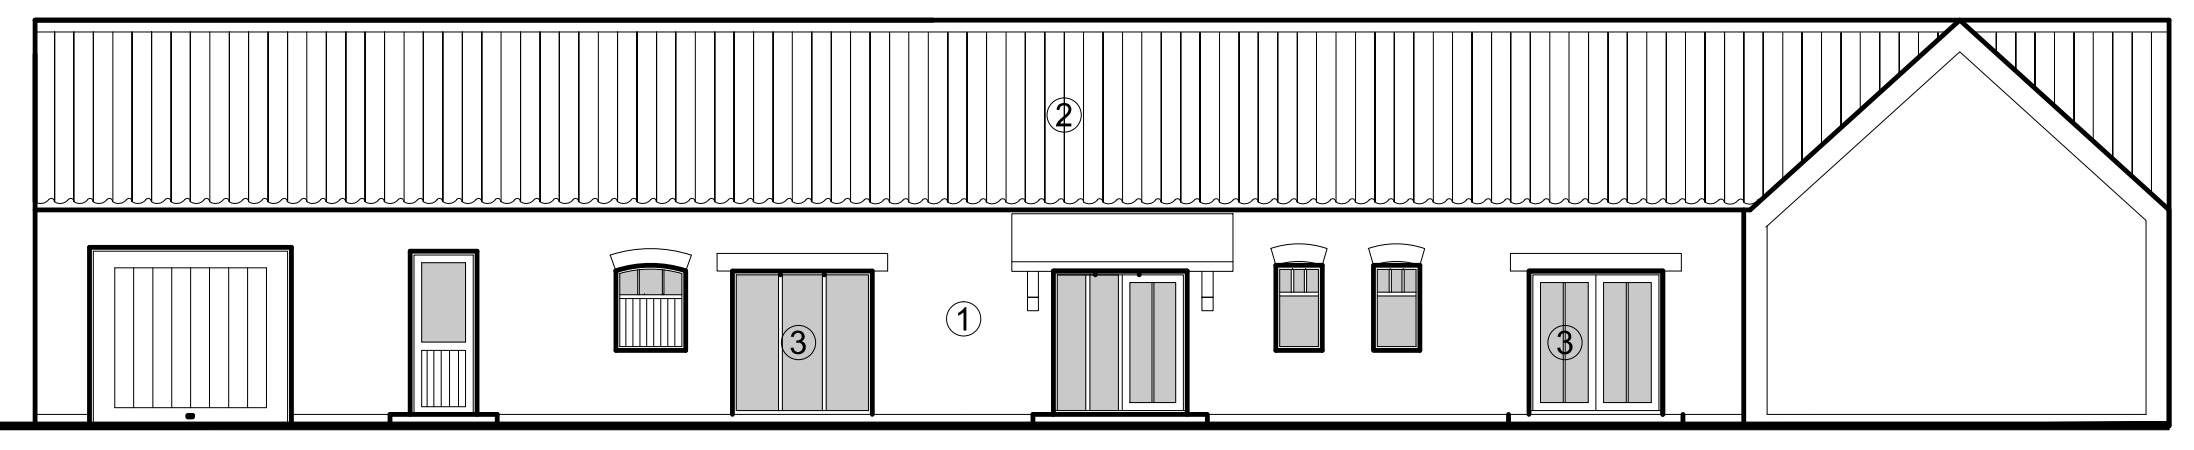


206
004
Side Elevation (G)
Scale - 1:100

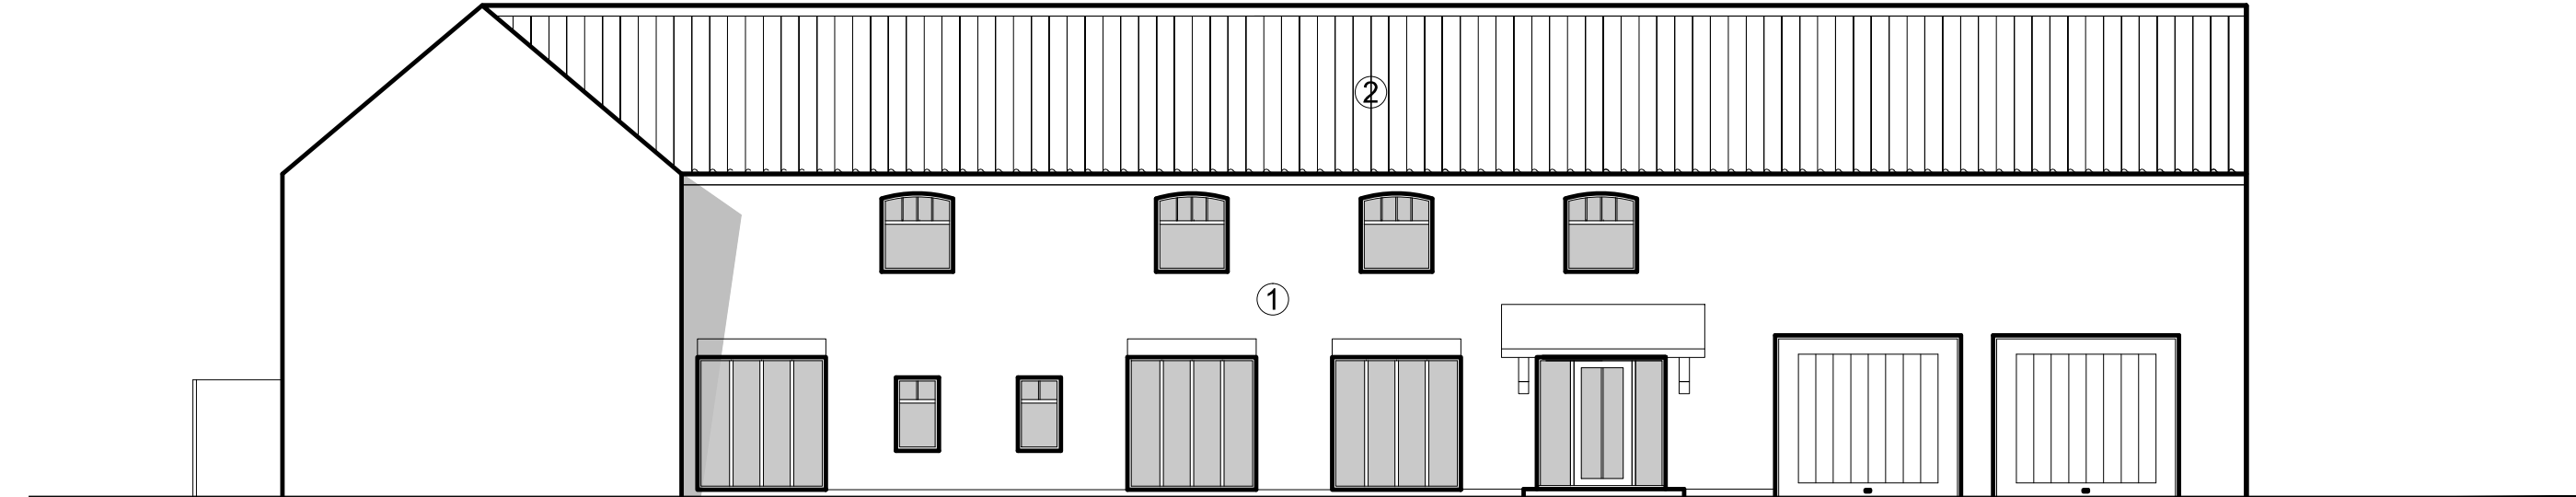


206
005
Side Elevation (E)
Scale - 1:100

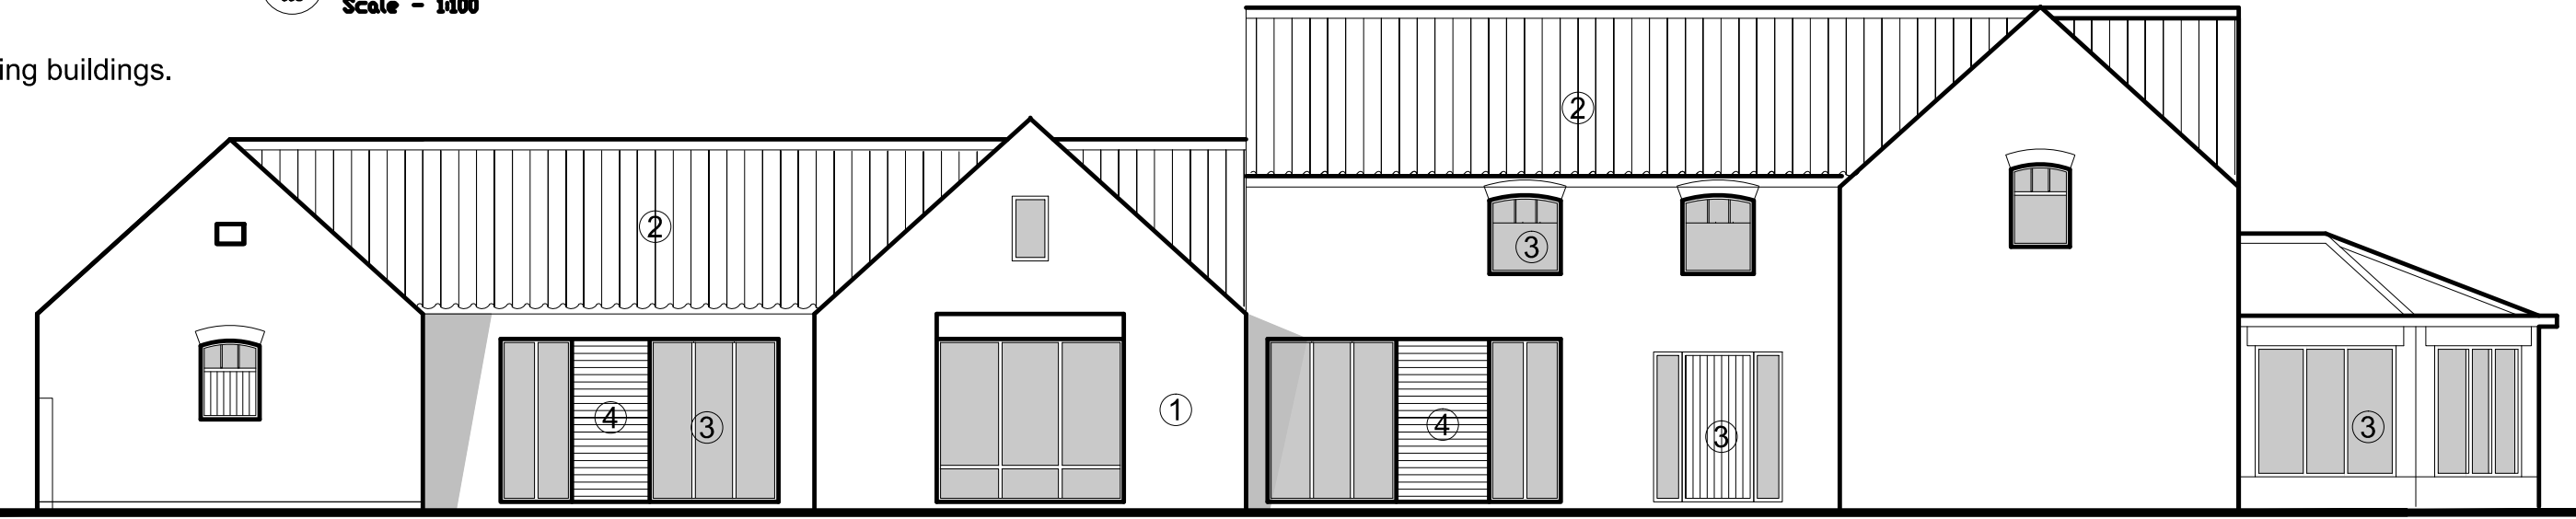


206
006
Side Elevation (C)
Scale - 1:100

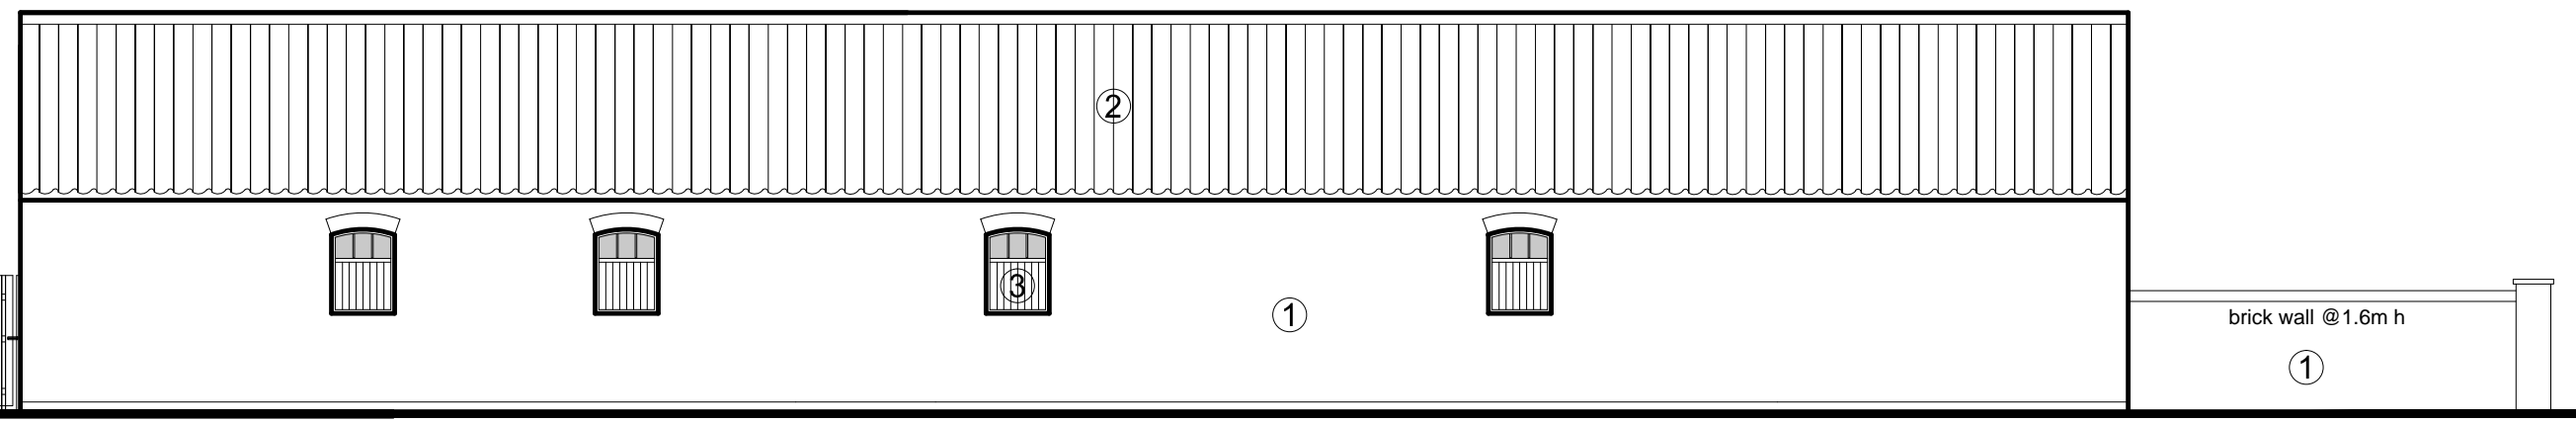


206
007
Front Elevation (A)
Scale - 1:100

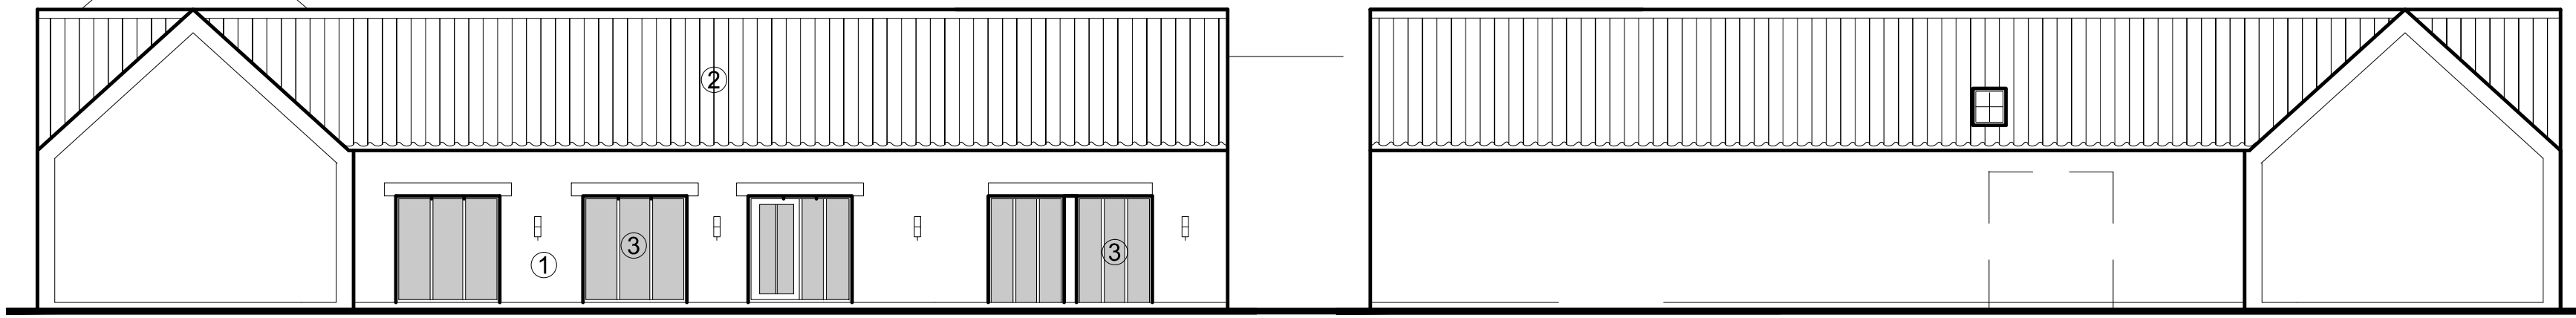

206
008
Courtyard Elevation (F)
Scale - 1:100

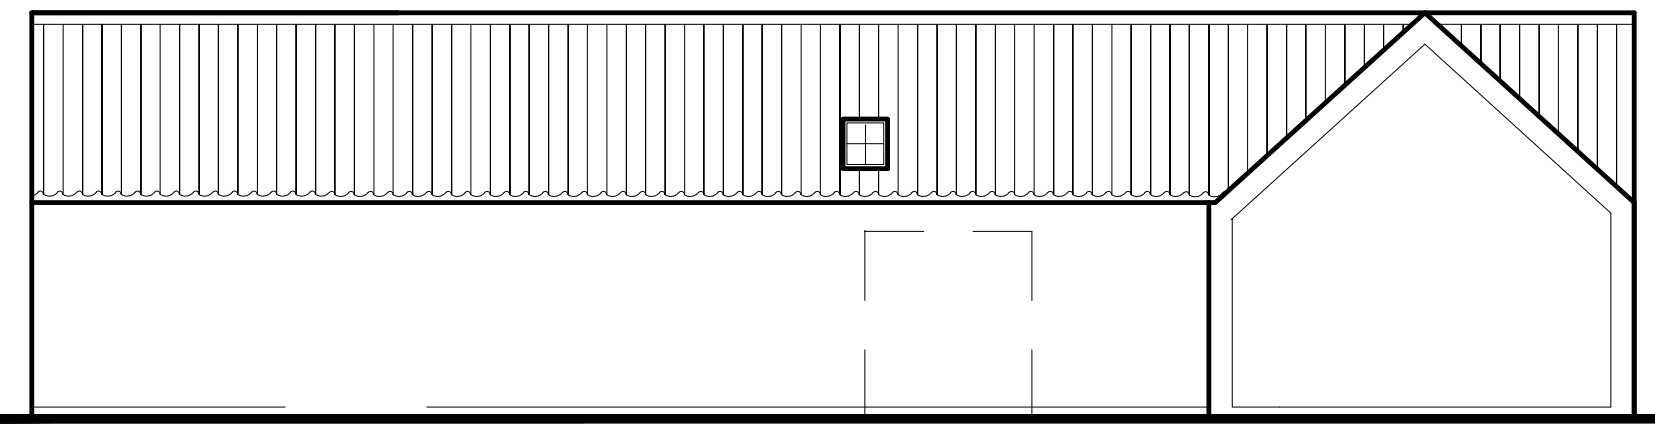

206
009
Courtyard Elevation (H)
Scale - 1:100

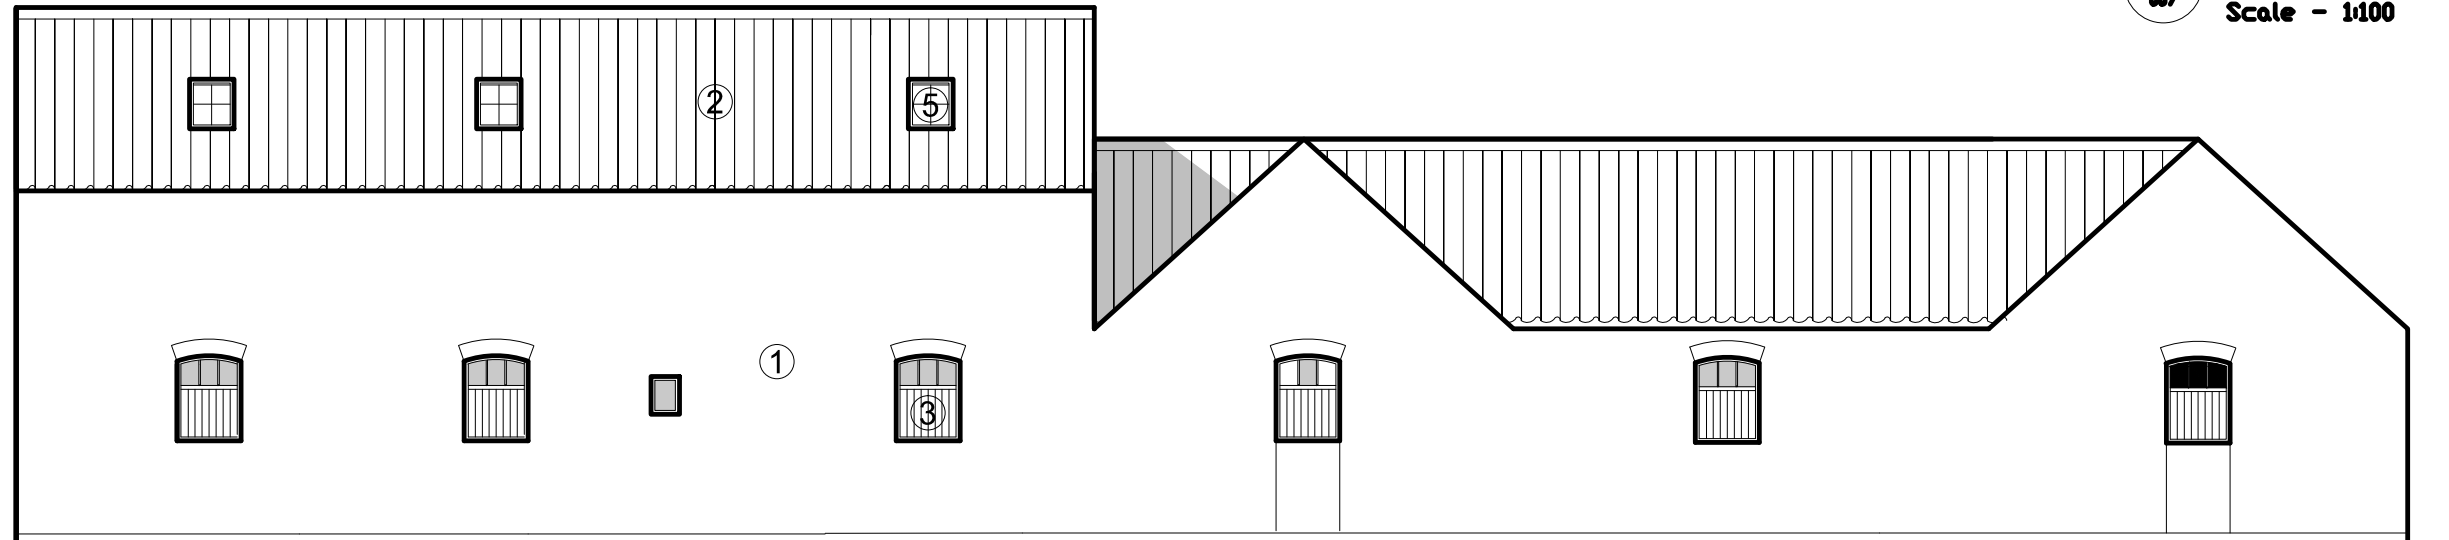

206
010
Side Elevation (D)
Scale - 1:100



206
011
Rear Elevation (B)
Scale - 1:100

- Material Key**
- ① Red Facing Brickwork to match Existing buildings.
 - ② Pan Tile Roofing
 - ③ Painted Timber Windows/Doors
 - ④ Painted Timber Cladding.
 - ⑤ Conservation style Rooflights.

NOTES:
 1. DO NOT SCALE THIS DRAWING
 2. ALL DIMENSIONS TO BE CHECKED AND VERIFIED ON SITE
 3. COPYRIGHT IN THIS DRAWING AND ANY DESIGNS CONTAINED THEREIN ARE THE PROPERTY OF NARUROSS ARCHITECTS AND MUST NOT BE COPIED WITHOUT WRITTEN PERMISSION
 4. ANY DISCREPANCIES TO BE REPORTED TO ARCHITECT PRIOR TO WORK COMMENCING
 5. NARUROSS ARCHITECTS ACCEPT NO LIABILITY TO THIRD PARTIES OUT OF THE UNLAWFUL REPRODUCTION OR USE OF THIS DRAWING

A	03/11/14	ADDITIONAL COURTYARD ELEVATIONS ADDED	D	--/--/14
B	11/12/14	AMENDED IN LINE WITH COMMENTS FROM PLANNING OFFICER	E	--/--/14
C	--/--/14		F	--/--/14

G	--/--/14
H	--/--/14
I	--/--/14

DRAWING:
 PROPOSED PLANS AND ELEVATIONS
 SITE 6 & 7

PROJECT:
 EAGLESCLIFFE FARM

NARU & ROSS
 ARCHITECTS

Date: 1:100 @ A1
 Date: DEC 2014
 Drawing No: 1436.2.2.306 D
 Status: PLANNING