


Part First Floor Layout

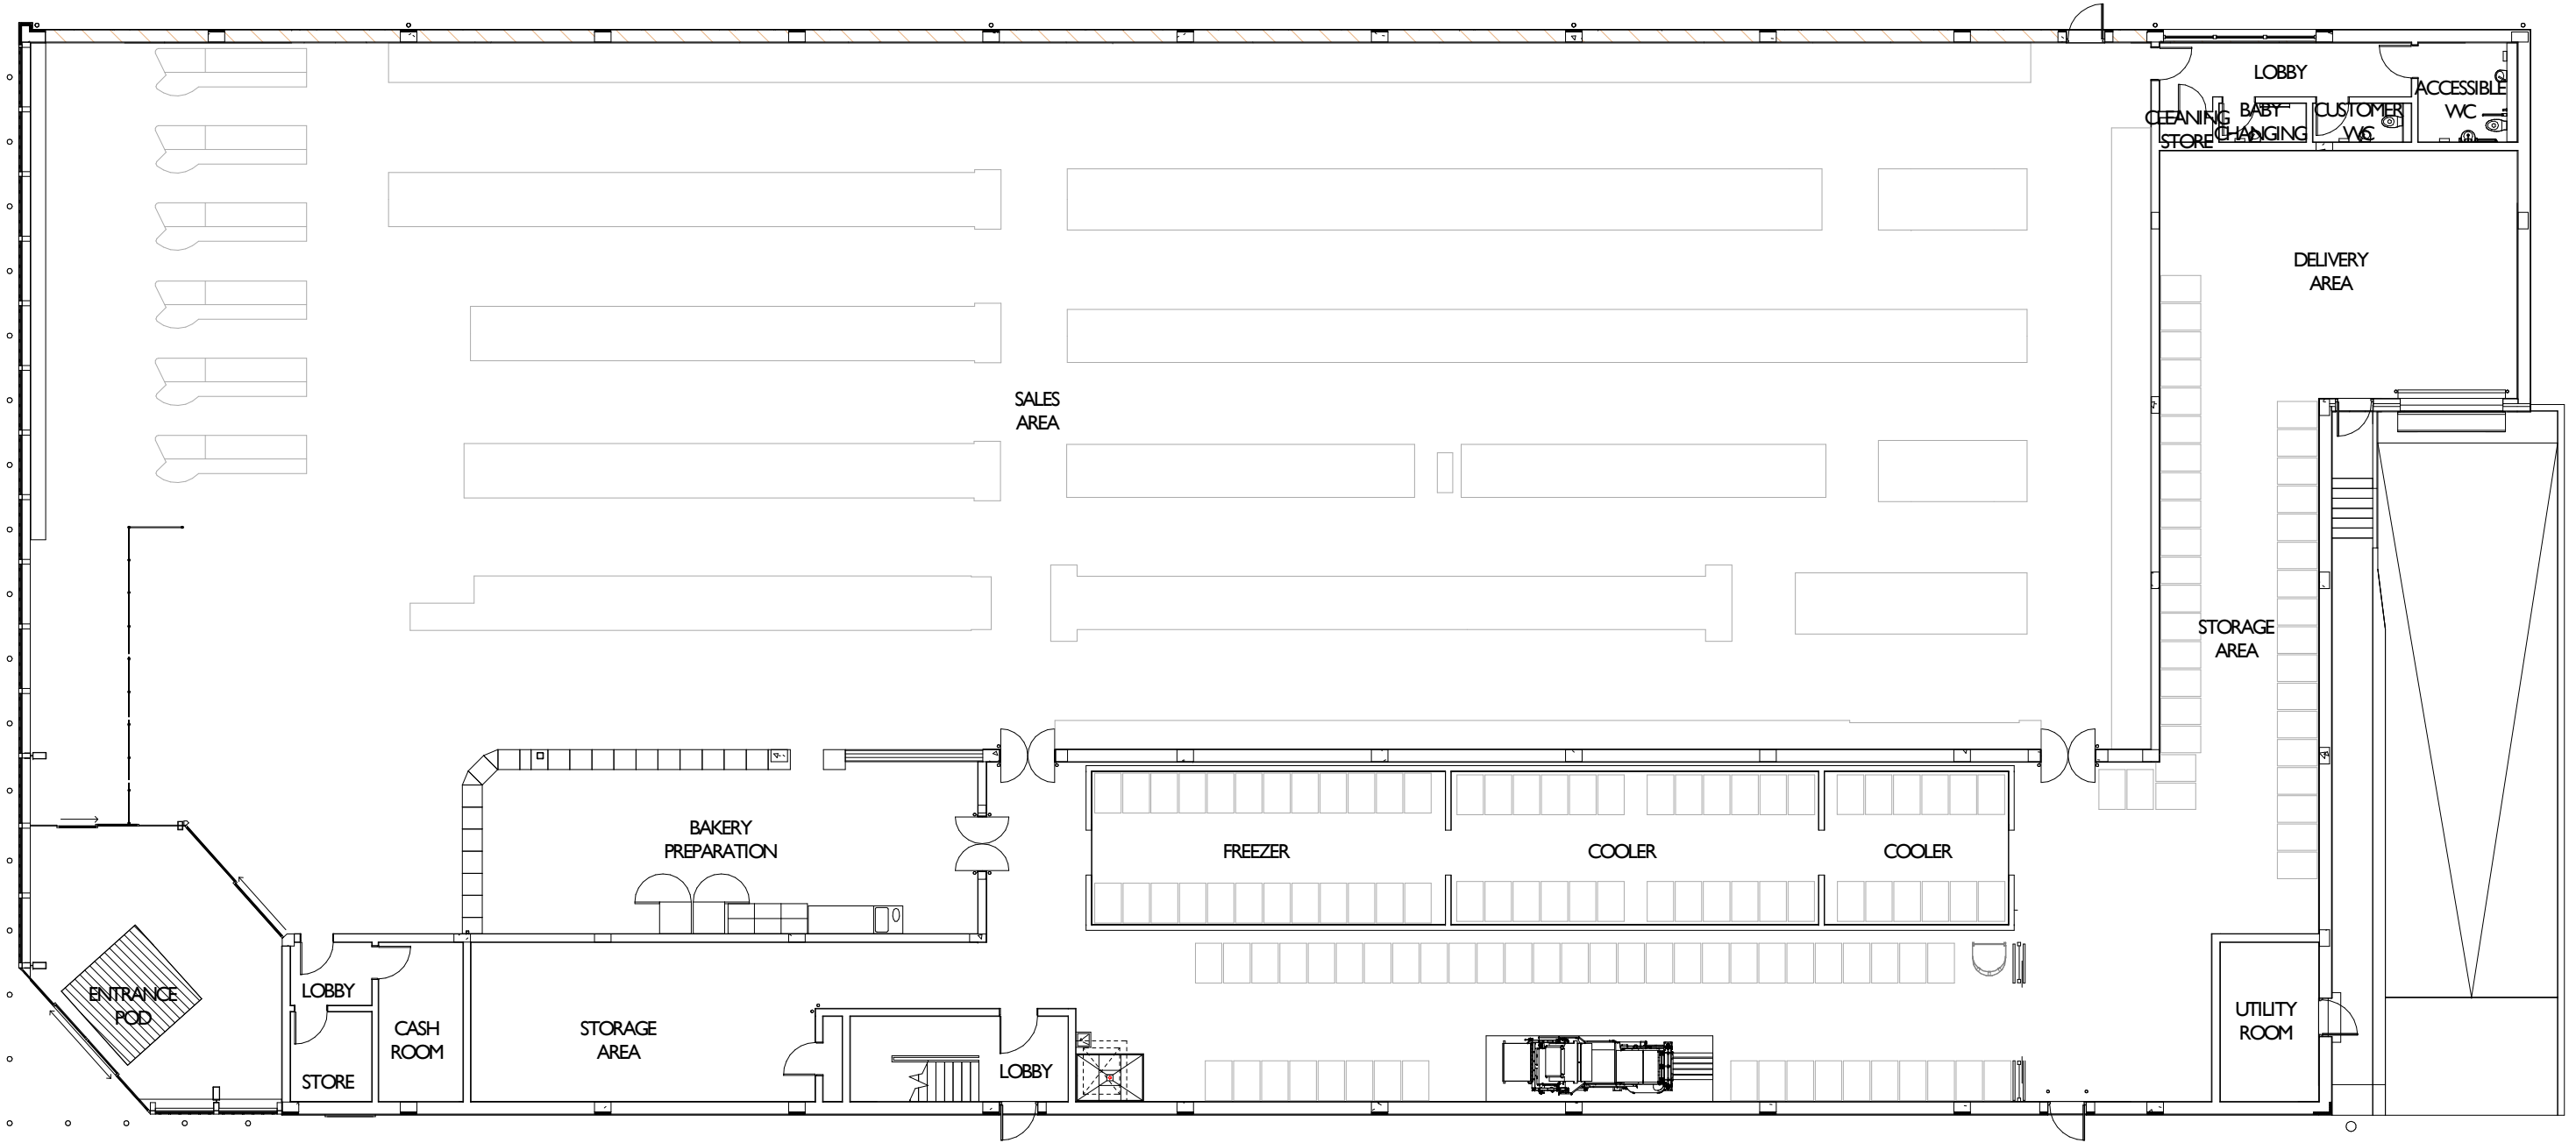

Ground Floor Layout

Status	Planning		
Project	Lidl - Yarm Road, Stockton		
Drawing	Proposed Floor Plans		
Project No.	06913	Dwg. No.	A(00)GAP001 Rev. 4
Scale at A3	1 : 200	Drawn	DWW Checked KDH

